
2358

7 237.8

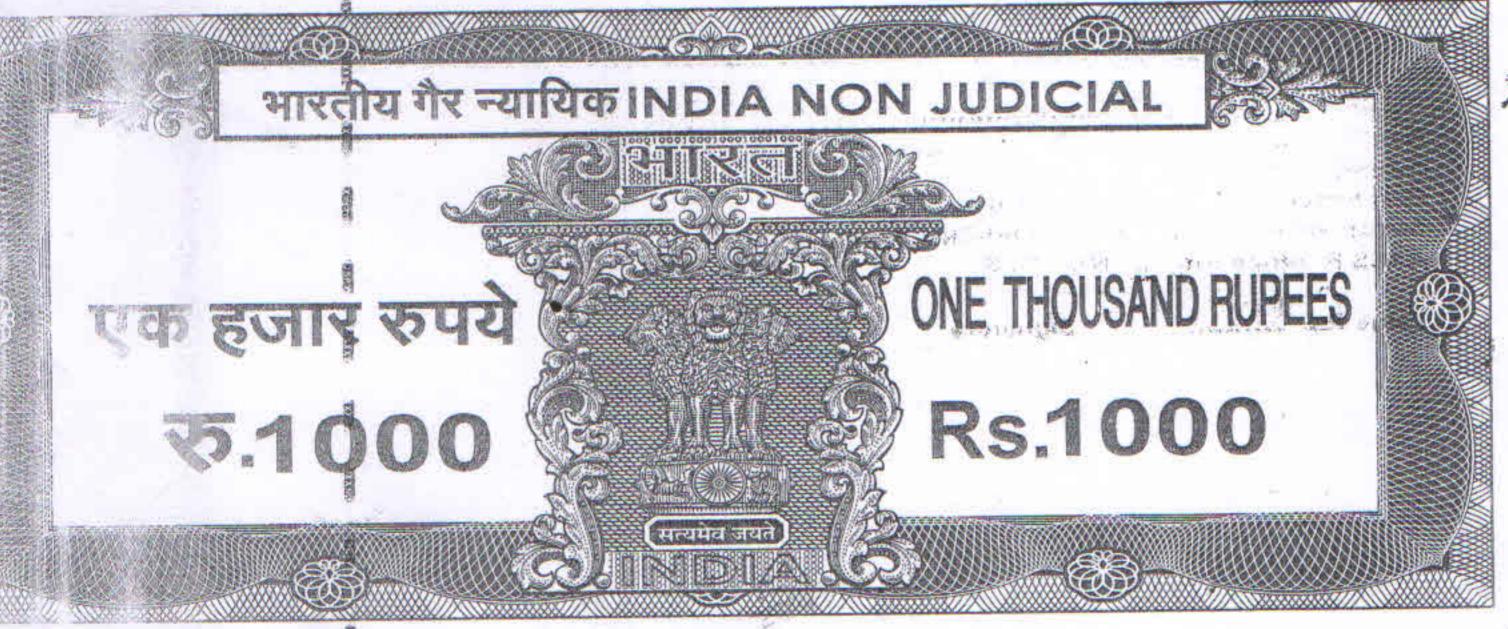

पश्चिम बंगाल WEST BENGAL

L St1000

0 152350

Santified that the Decement is
admitted to Registration to the
alguature sheet & the sudorement
sheets with attached and to the

Additional District Sub Registrar Raniganj, Burdwan

2 8 MAY 2010

DEED OF SALE

DEED OF SALE :: Mouza-Amrasota, P.S. Raniganj, Sale Value Rs. 2,30,226/-, Assessed Market Value : Rs. 2,30,226/-, Area 2 Cottah 03 Chattak 20 Sq.ft.

THIS DEED OF SALE is made this the 313rday of March, 2010 (TWO THOUSAND - BY -



Additional District Sub-Registration Raniganj, Burdwan

2 8 MAY 2010

-:: 2 ::-

SRI KARU PRASAD YADAV, Son of Late Juleshwar Prasad Yadav, by faith Hindu, Nationality Indian, by Occupation Cultivation, a resident of Saldanga, Raniganj, P.O., P.S. & A.D.S.R. Office Raniganj, Sub-division Asansol, Dist. Burdwan (W.B), herein-after called the "VENDOR" (which expression shall unless excluded by or repugnant to the subject or context be deemed to mean and include his respective heirs, successors, executors, assigns, administrators and legal representatives) of the ONE PART;

-:: IN FAVOUR OF ::-

under Indian Companies Act, 1956 having its Registered Office situated at 20/B, Abdul Hamid Street, 7th Floor, Kolkata-700 069, its PAN: AABCM7274Q, represented by its Director, SRI GOPAL KUMAR AGARWALA, Son of Late Bishwanath Agarwala, by faith Hindu, Citizenship Indian, by Occupation Business, resident of N.S.B. Road, Goenka Park, Raniganj, P.O., P.S. & A.D.S.R. Office Raniganj, Sub-division Asansol, District Burdwan (W.B) herein-after called the "PURCHASER" (which expression shall unless excluded by or repugnant to the subject or context be deemed to mean and include its successor or successors-in-office and assigns) of the OTHER PART;

WHEREAS the properties described in the Schedule below and herein-after efferred to as the said property is owned and possessed by the Vendor who is the absolute owner of the same.

AND WHEREAS the Vendor purchased the Schedule mentioned property from (1) Sri Ramabatar Luharuwalla, Son of Late Prahlad Rai Luharuwalla & (2) Smt. Pushpa Devi Luharuwalla, Wife of Sri Ramabatar Luharuwalla of Sishu Bagan, Raniganj, by a Regd. Deed of Sale being No. 3275 for the year 1997 of A.D.S.R. Office Raniganj for a valuable consideration.


AND WHEREAS accordingly the Vendor is now absolutely seized and possessed of and is otherwise well and sufficiently entitled to the aforesaid lands, properties, hereditaments and appurtenances with all easement rights, attached thereto morefully described and mentioned in Schedule below having had acquired the same in the manner aforesaid and in exclusive possession.

Cont...P/3.



Additional District Sub- Registrati Ranigani, Burdwan

2 8 MAY 2010

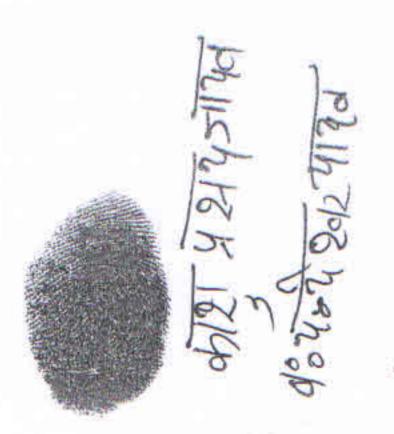

AND WHEREAS the Vendor abovenamed is in urgent need of money to defray his amily expenses as also to meet other lawful necessities have decided and announced to sell his land, which is more clearly mentioned in Schedule below and delineated in the Plan annexed hereto, free from all encumbrances at the price of Rs. 2,30,226/- (Rupees Two Lac thirty thousand two hundred twenty six) only verifying the said price to be the best, fair, reasonable, and highest in the present market rate.


AND WHEREAS the Purchaser accepted the said offer announced by the Vendor and has agreed to pay the said sum of Rs. 2,30,226/- (Rupees Two Lac thirty thousand two nundred twenty six) only unto the Vendor for purchasing the Schedule mentioned property.

NOW THIS DEED WITNESSETH: That in consideration of the payment of the sum of Rs. 2,30,226/- (Rupees Two Lac thirty thousand two hundred twenty six) only made by the Purchaser in Cash, to the Vendor, the whole of the aforesaid consideration money as the sale price of the land (the receipt whereof the said Vendor do hereby admit and acknowledges) and the Vendor in his personal capacity do hereby convey, grant, transfer, and absolutely assign his land to the Purchaser free from all encumbrances, charges, claims and demands what-so-ever. ALL THAT vacant land more specifically mentioned in Schedule below and delineated in the Plan annexed hereto.

AND ALL the estate, right, title, interest, claim and demand what-so-ever together with all yards, courses, areas, sewers, drains, water-ways, paths, passages, lights, liberties, privileges, easements of the Vendor in or to the property hereby conveyed and every part thereto TO HOLD the same unto and to the use of the Purchaser and its representatives absolutely.

AND the Vendor and all persons claiming through or under him do hereby further agree with the Purchaser at all times, hereafter and upon any reasonable request and at the costs of the Purchaser to do and execute all such lawful acts, deeds and things whatto-ever for further and more perfectly conveying and assuring the said property and every part thereof to the Purchaser and its representatives and placing it in possession of the same according to the true intent meaning of this deed.

Cont...P/4.

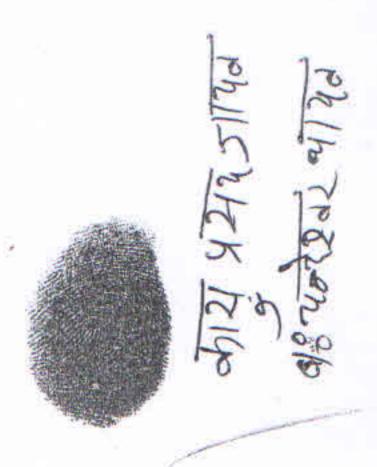

AND the Vendor do hereby also agree to save harmless and keep indemnified the Purchaser against all losses, damages, costs, and expenses which the Purchaser may be sustained by reason of any claim being made by anybody whom-so-ever to the said property or in respect of any arrears of taxes or cesses due thereof.

AND the Vendor do hereby further agree with the Purchaser and declare that he has not done or been party to any act, whereby the Vendor is prevented from conveying or assigning the said property.

AND the Vendor do hereby further agree with the Purchaser and declare that the Purchaser shall be entitled from this day to enjoy the Schedule mentioned property hereby conveyed as an absolute owner as its own chattel in any manner as the Purchaser may like or find necessary from generation to generation without any disturbance of the Vendor or his heirs, executors and legal representatives, and have every right to sell, alienate, lease, gift, mortgage etc. to any person or authority.

AND the Vendor do hereby give his consent and approval for recording of name of the Purchaser in the Landlord's Sherista and in the Municipality and shall help the Purchaser in such recording of and mutation of its name in such place or places and the Purchaser henceforth shall pay all rents and taxes to the Municipality and to the Govt. Revenue Department.

SCHEDULE

In the Dist. of Burdwan, Sub-division Asansol, under P.S. Raniganj, A.D.S.R. Office Raniganj, Mouza Amrasota, J.L. No. 18, under Municipal Ward No. 21, appertaining to R.S. Khatian No. 168 (One hundred sixty eight), bearing R.S. Plot No. 1290 (One thousand two hundred ninety) corresponding to L.R. Plot No. 3025 (Three thousand twenty five), Class of land Baid at present fit for Bastu, measuring an Area 2 (Two) Cottah 03 (Three) Chattak 20 (Twenty) Sq.ft. or 0.0365 (Zero Point Zero Three Six Five) Acre of Vacant land hereby sold, which is shown and delineated by Red Border line in the Plan annexed hereto, which do form a Part of this deed. Rayat Dakhali Swatiya.

Cont...P/5.

The Proportionate annual ground rent is payable to the Govt. of West Bengal through the B.L. & L.R.O., Raniganj, Dist. Burdwan.

IN WITNESSES WHEREOF the Vendor hereof has execute and signed these presents on the day, month and year written at the outset.

This Deed Writing completed in 5 Pages and in Page No.1(A), Ten Fingers Print given by the Parties, being the part of this Deed.

WITNESSES :-

1. याने १वर भाषान विना की 21 जी कर भाषान के पही 21 जी जा जा 2. जा की 21 जी जा को यह प्रेयर पाय

(SIGNATURE OF THE VENDOR).

Drafted and prepared by me and explained to the executant by me :-

Walan promos patos


(MALAY KR. MAJI)
Deed Writer,
Licence No. Rani-20,
Raniganj A.D.S.R. Office.

Typed & Printed by me :-

Sain Sen

Typist.

C.R. Road, RANIGANJ.

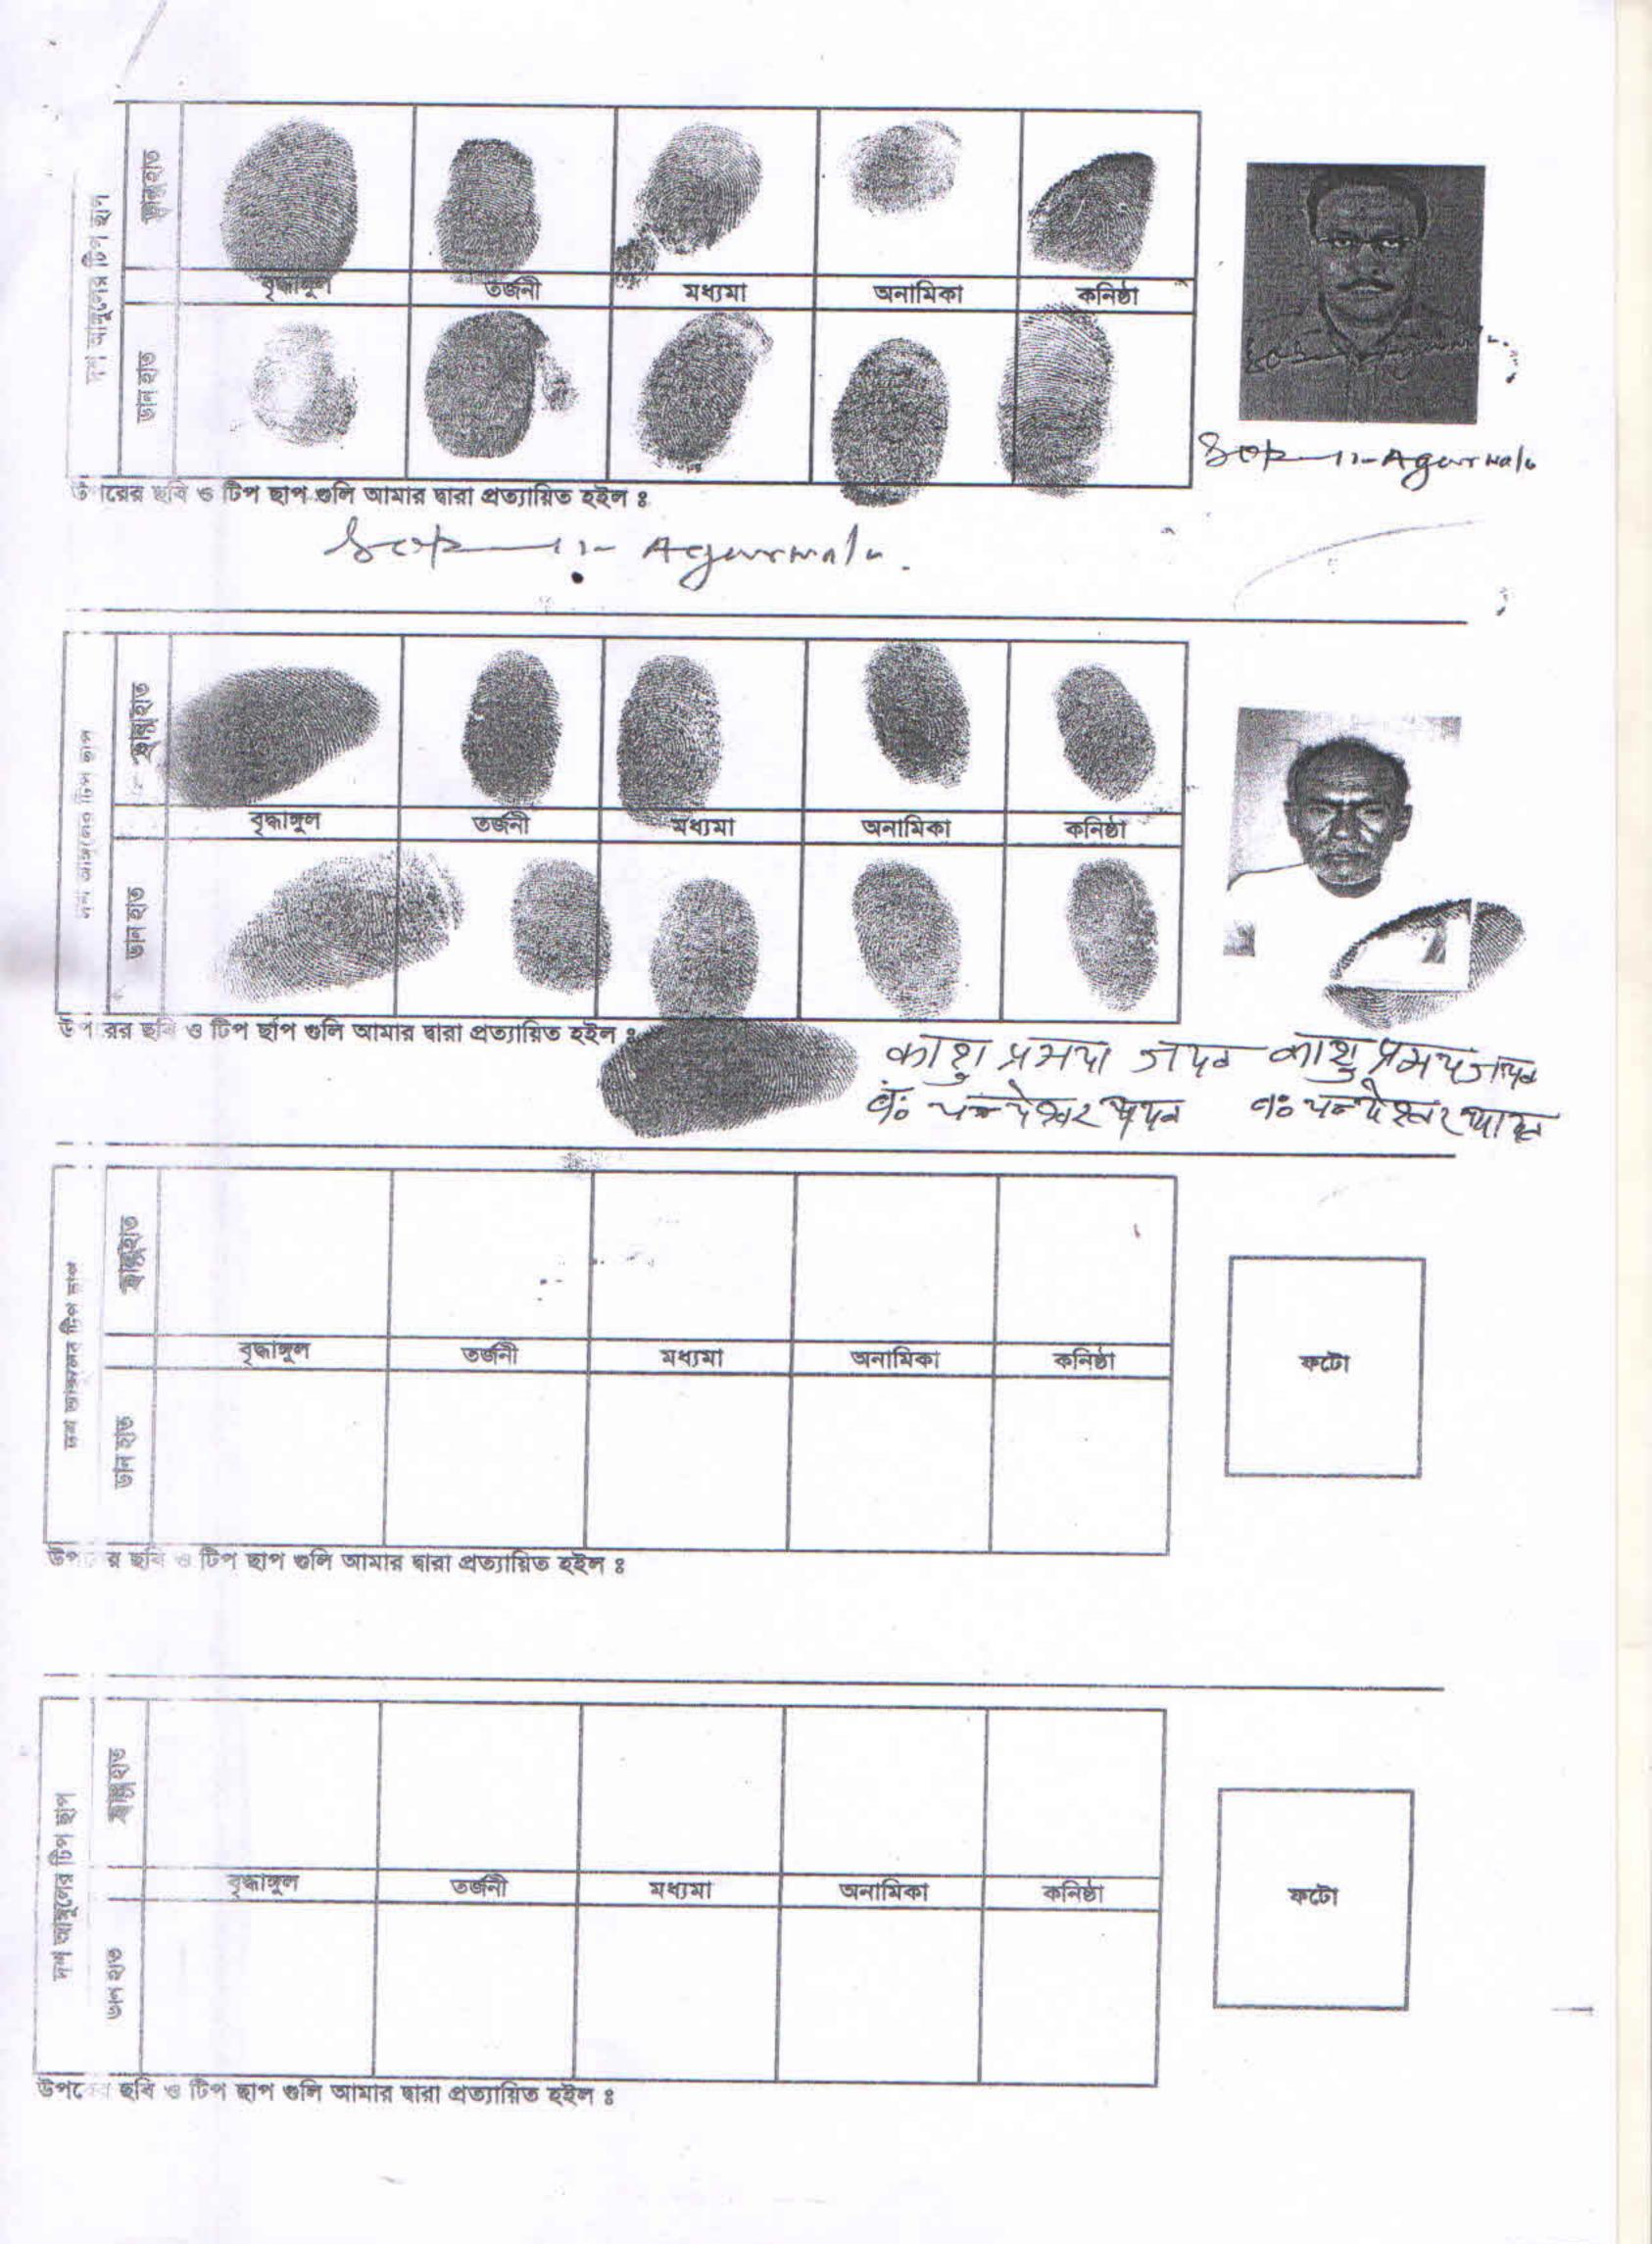

PLAN SHOWING IN MOUZA AMRASOTA J.L NO:-18 R.S PLOT 1290(P) P.S:-RANIGANJ DIST:- BURDWAN.SCALE:- 1"=33'-00"


MEASURING AREAS K3 CHSOSFT PURCHASED BY MARVELLOUS
INTRA (P) LTD. SHOWN THUS


REPRESENTED BY:GOPAL KUMAR AGARWAL(DIRECTOR)
20/B/ABDUL HAMID STREET 7 TH FLOOR

KOLKOTA 69



MOUZA MAP

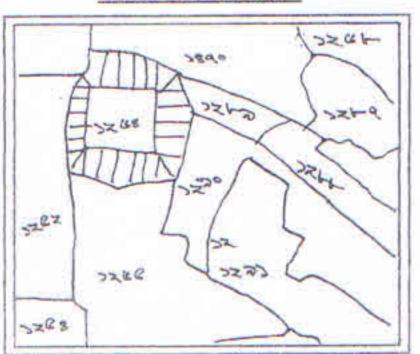

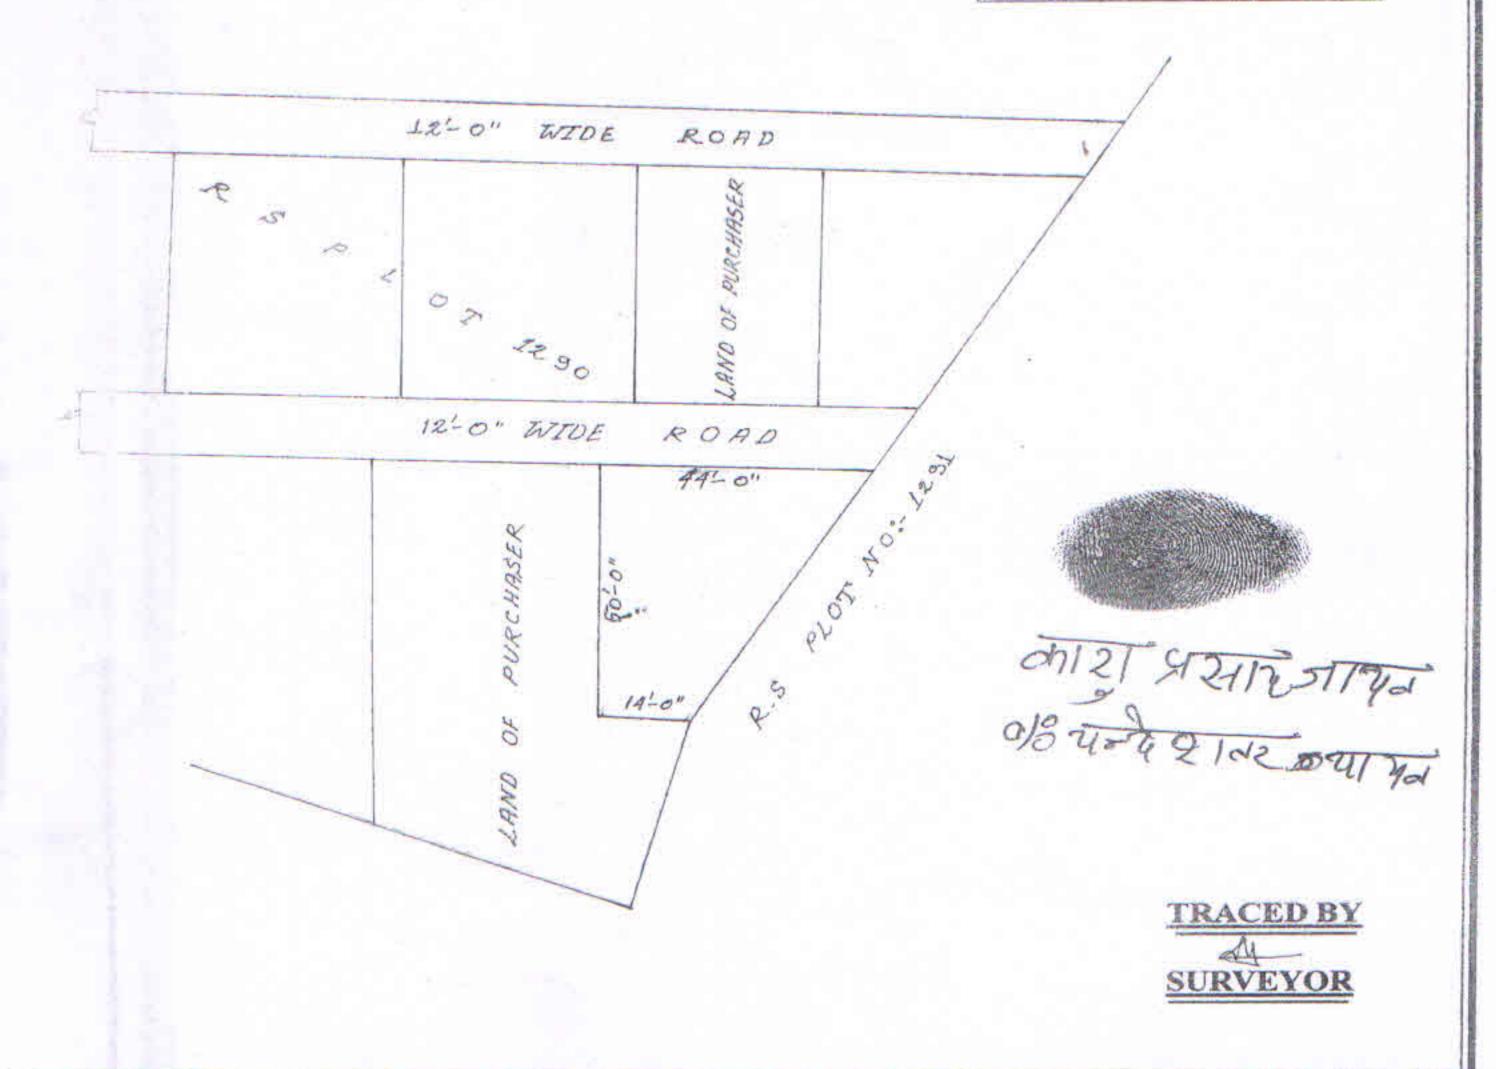

Government of West Bengai Department of Finance (Revenue) , Directorate of Registration and Stamp Revenue Office of the A. D. S. R. RANIGANJ, District-Burdwan Ignature / LTI Sheet of Serial No. 02358 / 2010, Deed No. (Book - I , 02378/2010) the Presentant Signature with date

Name of the Presentant					
mi ii iisad Yadav.		0121 42112 5112d			An A
				78/5/10	
nature of the person(s) admitti	ng the Execu	ution at Office.			
Admission of Execution By	Status	Photo	Finger Print	Signature	
Prasad Yadav SS -Saldanga, Raniganj, Raniganj, Burdwan, WEST AL, India, P.O.	Self		LTI	d) 2] 42174	51740
		28/05/2010	28/05/2010		

n laraufier of above Person(s)

eliwa Yadav

Ranganj, District:-Burdwan,

India, P.O.:-Raniganj

Signature of Identifier with Date



28/05/2010

(Dhruba Dasgupta

ADDITIONAL DISTRICT SUB REGISTRAR Office of the A. D. S. R. RANIGANJ

Additional District Sub-Registre 2 8 MAY 2010

Punnary Burdwan

Government Of West Bengal Office Of the A. D. S. R. RANIGANJ District:-Burdwan

Endorsement For Deed Number: 1 - 02378 of 2010

(Serial No. 02358 of 2010)

Dr. 28/05/2010

Certificate of Admissibility (Rule 43, W.B. Registration Rules 1962)

Admin able under rule 21 of West Bengal Registration Rule, 1962 duly stamped under schedule 1A, number: 23 of Indian Stamp Act 1899, also under section 5 of West Bengal Land Reforms Act, pourt fee stamp paid Rs.10/-

Jaymen of Fees:

Fig. 1 In rupees under article: A(1) = 2728/- on 28/05/2010

entificate of Market Value (WB PUVI rules of 2001)

that the market value of this property which is the subject matter of the deed has been dat Rs.-248645/-

that the required stamp duty of this document is Rs.- 14919 /- and the Stamp duty paid as:

Delicit stamp duty

the damp duty 4

15/- is paid, by the draft number 220096, Draft Date 18/03/2010, Bank Name State Bank of UNJABI MORE, RANIGANJ, received on 28/05/2010

iii/- is paid, by the draft number 221195, Draft Date 25/05/2010, Bank Name State Bank of JNJABI MORE, RANIGANJ, received on 28/05/2010

sent tion (Under Section 52 & Rule 22A(3) 46(1), W.B. Registration Rules, 1962)

d for registration at 13.20 hrs on :28/05/2010, at the Office of the A. D. S. R. RANIGANJ by sad Yadav ,Executarit

of Execution (Under Section 58, W.B. Registration Rules, 1962)

admitted on 28/05/2010 by

Burdwan, WEST BENGAL, India, P.O.:-Raniganj, By Caste Hindu, By Profession: Cultivation

Burdwan, WEST BENGAL, India, P.O.:-Raniganj, By Caste: Hindu, By Profession: Others.

(Dhruba Dasgupta)
ADDITIONAL DISTRICT SUB-REGISTRAR

ADDITIONAL DISTRICT SUB-REGISTRAR


EndorsementPage 1 of 1

Additional District Sub- Registral Raniganj, Burdwan

2 8 MAY 2010

28 05/2 10 15:58:00

multiple 5 # 1452 to 4562 52173 the rive year 2010.

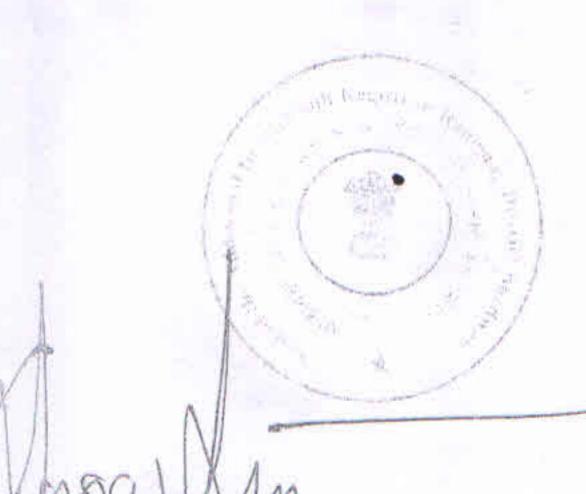



TAL DISTINCT SUB REGISTRAR

Additional District Sub- Registral Ranigani, Burdwan

F 1 JUN 2070