


00 DIA M.H.  
OVER

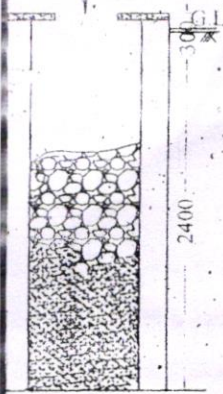

PROJECT

PROPOSED G + III STORIED RESIDENTIAL BUILDING  
AT HOLDING NO.721, DHALUA PASCHIM, WARD NO.02,  
J.L. NO- 43,R.S. DAG -185, L.R. DAG - 195,R.S. KHATIAN  
NO.-141, L.R. KHATIAN NO.- 4011,4012,4013.AT  
MOUZA - DHALUA, DIST.-24PGS.(S).,  
UNDER RAJPUR SONARPUR MUNICIPALITY

NAME OF OWNER : NIRMAL KUMAR NASKAR & OTHERS



DRAWN - Sunipa	SCALE - 1:100
DESIGNED - Suparna	DATE - 03.12.2019
CHECKED -	JOB NO
APPROVED	

# Sanyalson Associates Consultant Pvt. Ltd.

CONSULTANT PLANNER & STRUCTURAL ENGINEERS

• P-157 • KANUNGO PARK • KOLKATA-84

*[Handwritten signature]*  
**CORRECTED**

Checked by

*[Handwritten signature]*  
(Subhasis Bose)  
Local Office Engineer in-charge.  
RAJPUR-SONARPUR MUNICIPALITY.

APPROVAL OF S.A.E

OFFICE USE ONLY



**APPROVED**

Plan No. 272/CS/02/26 Dated 27/01/2020

Valid Upto 27/01/2025

*[Handwritten signature]*  
27/01/2020  
Malay Kumar Pal  
Assistant Engineer Incharge P.W.D

*[Handwritten signature]*  
27/01/2020  
Dr. Pallab Das  
Chairman


RAJPUR-SONARPUR MUNICIPALITY

**SP CONSTRUCTION**  
*[Handwritten signature]*  
Partner

OP.  
S.L.

LISTING  
AD LEV



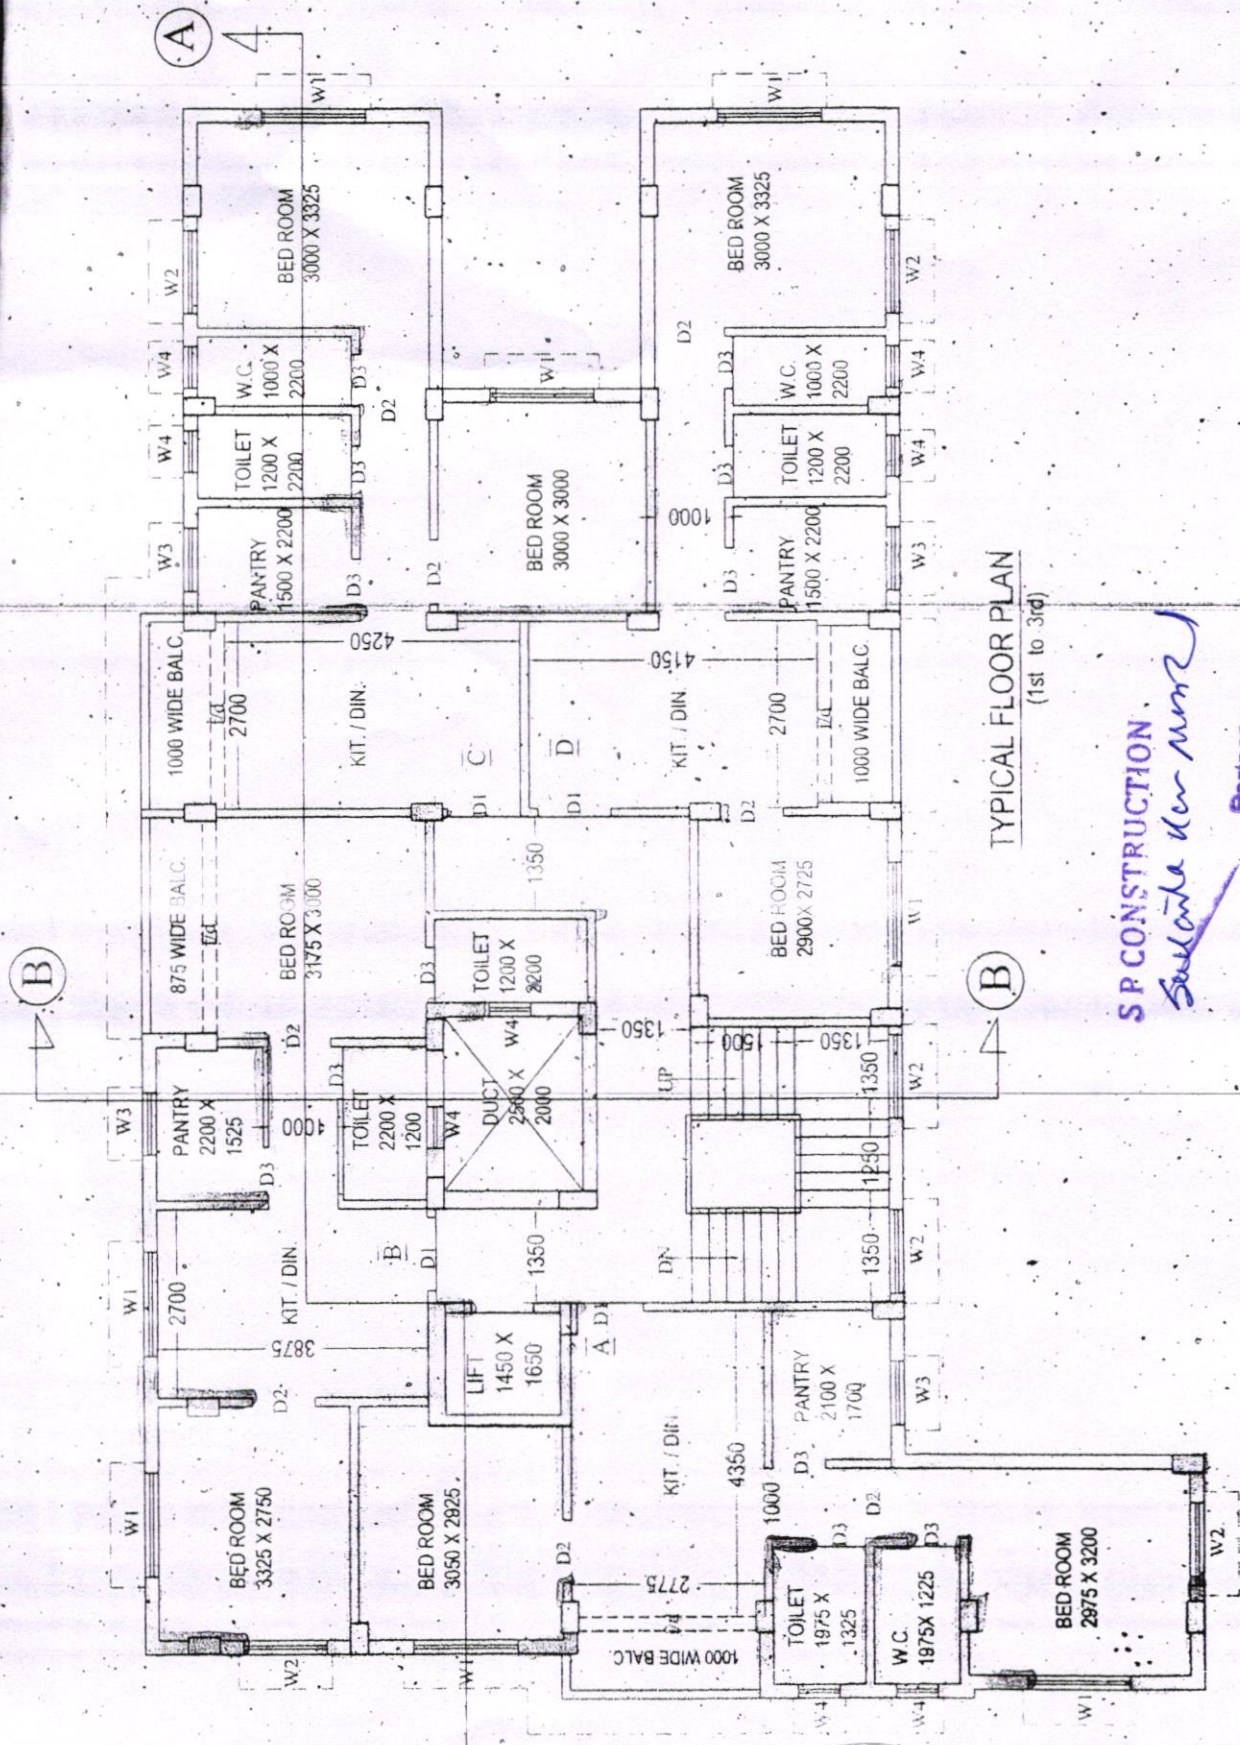

TYPICAL FLOOR PLAN  
(1st to 3rd)

SP CONSTRUCTION  
Sudhakar K. Nair  
Partner