


BLOCK-A
PREMISES NO.-237, N.S.C. BOSE ROAD

REVISED LAYOUT

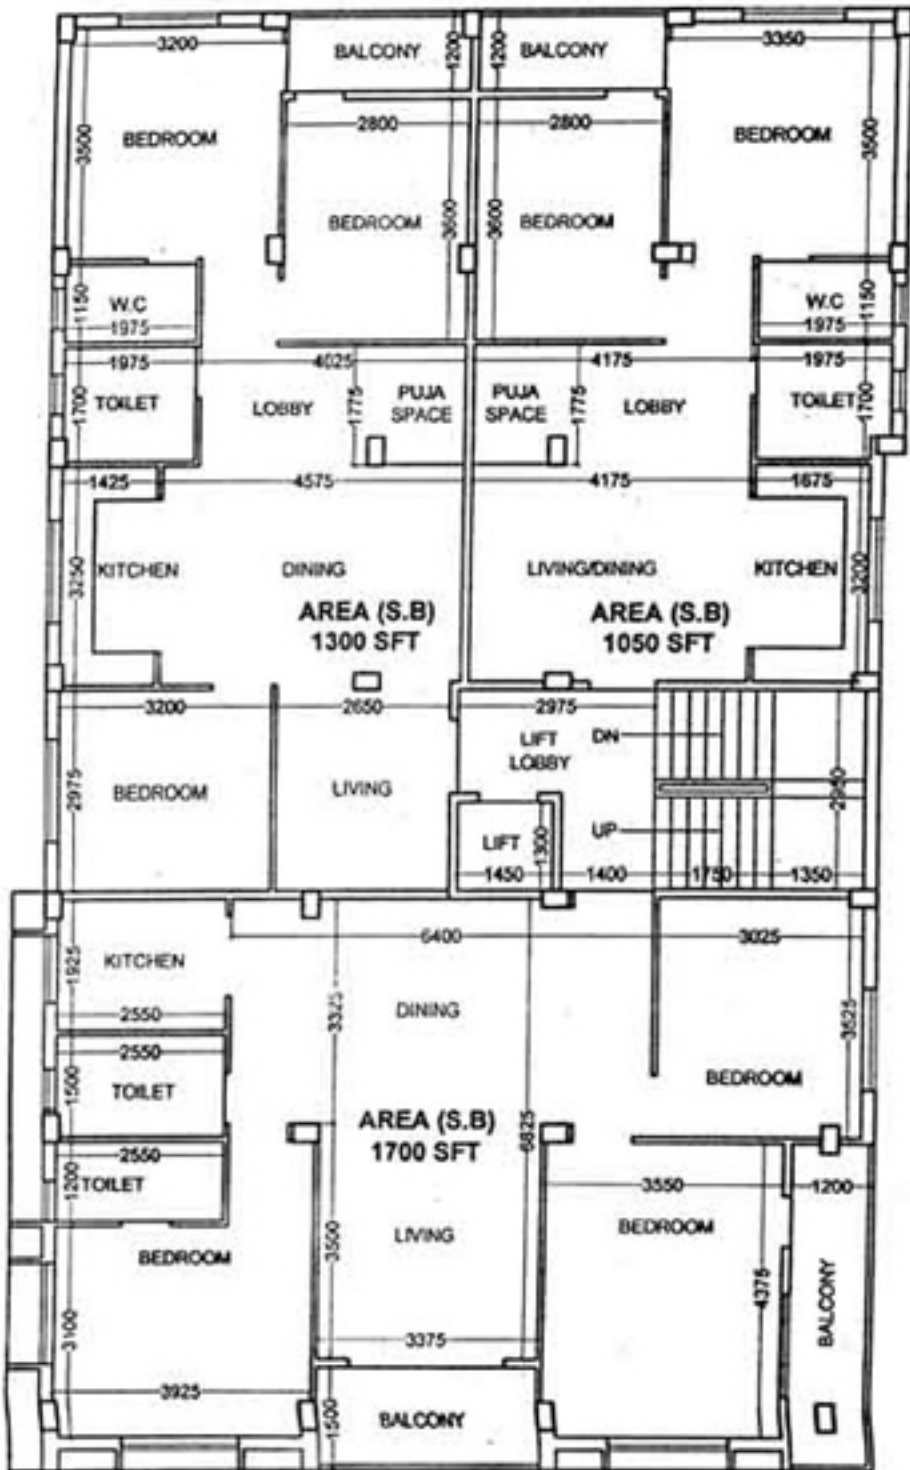

TYP. FLOOR PLAN

M/s. MILLENNIUM INDIA CONSTRUCTION

[Signature]
 Partner

M/s. MILLENNIUM INDIA CONSTRUCTION

[Signature]
 Partner