



2018/120264

KOLKATA MUNICIPAL CORPORATION
BUILDING DEPARTMENTS
CERTIFIED COPY OF B.S. PLAN
No **2018/120264** Dt. **02-01-2019**
Borough No **XII**
Assistant Engineer *[Signature]* **XII** Executive Engineer *[Signature] **XII***

A. M. B. CONSTRUCTION
Bibhulchandra Talpaer
Proprietor
19/1, Kalitala Road, Kolkata-78
M : 92315 10714

CERTIFIED COPY

Structural plan and design calculation as submitted by the structural engineer have been kept with B.P. No. 2018120269.....Date 02-01-19 for record of the Kolkata Municipal Corporation without verification No. deviation from the submitted structural plan should be made at the time of erection without submitting fresh structural plan along with design calculation and stability certificate in the prescribed form, necessary steps should be taken for the safety of the adjoining premises public and private properties and safety of human life during construction.

^{SR}
EXECUTIVE ENGINEER/^{SR}ASST. ENGINEER
BOROUGH NO. XII

A. M. B. CONSTRUCTION


Bilal Chandan Tapan
Proprietor

19/1, Kalitala Road, Kolkata-78

M : 92315 10714


2018120152

Building Department Borough

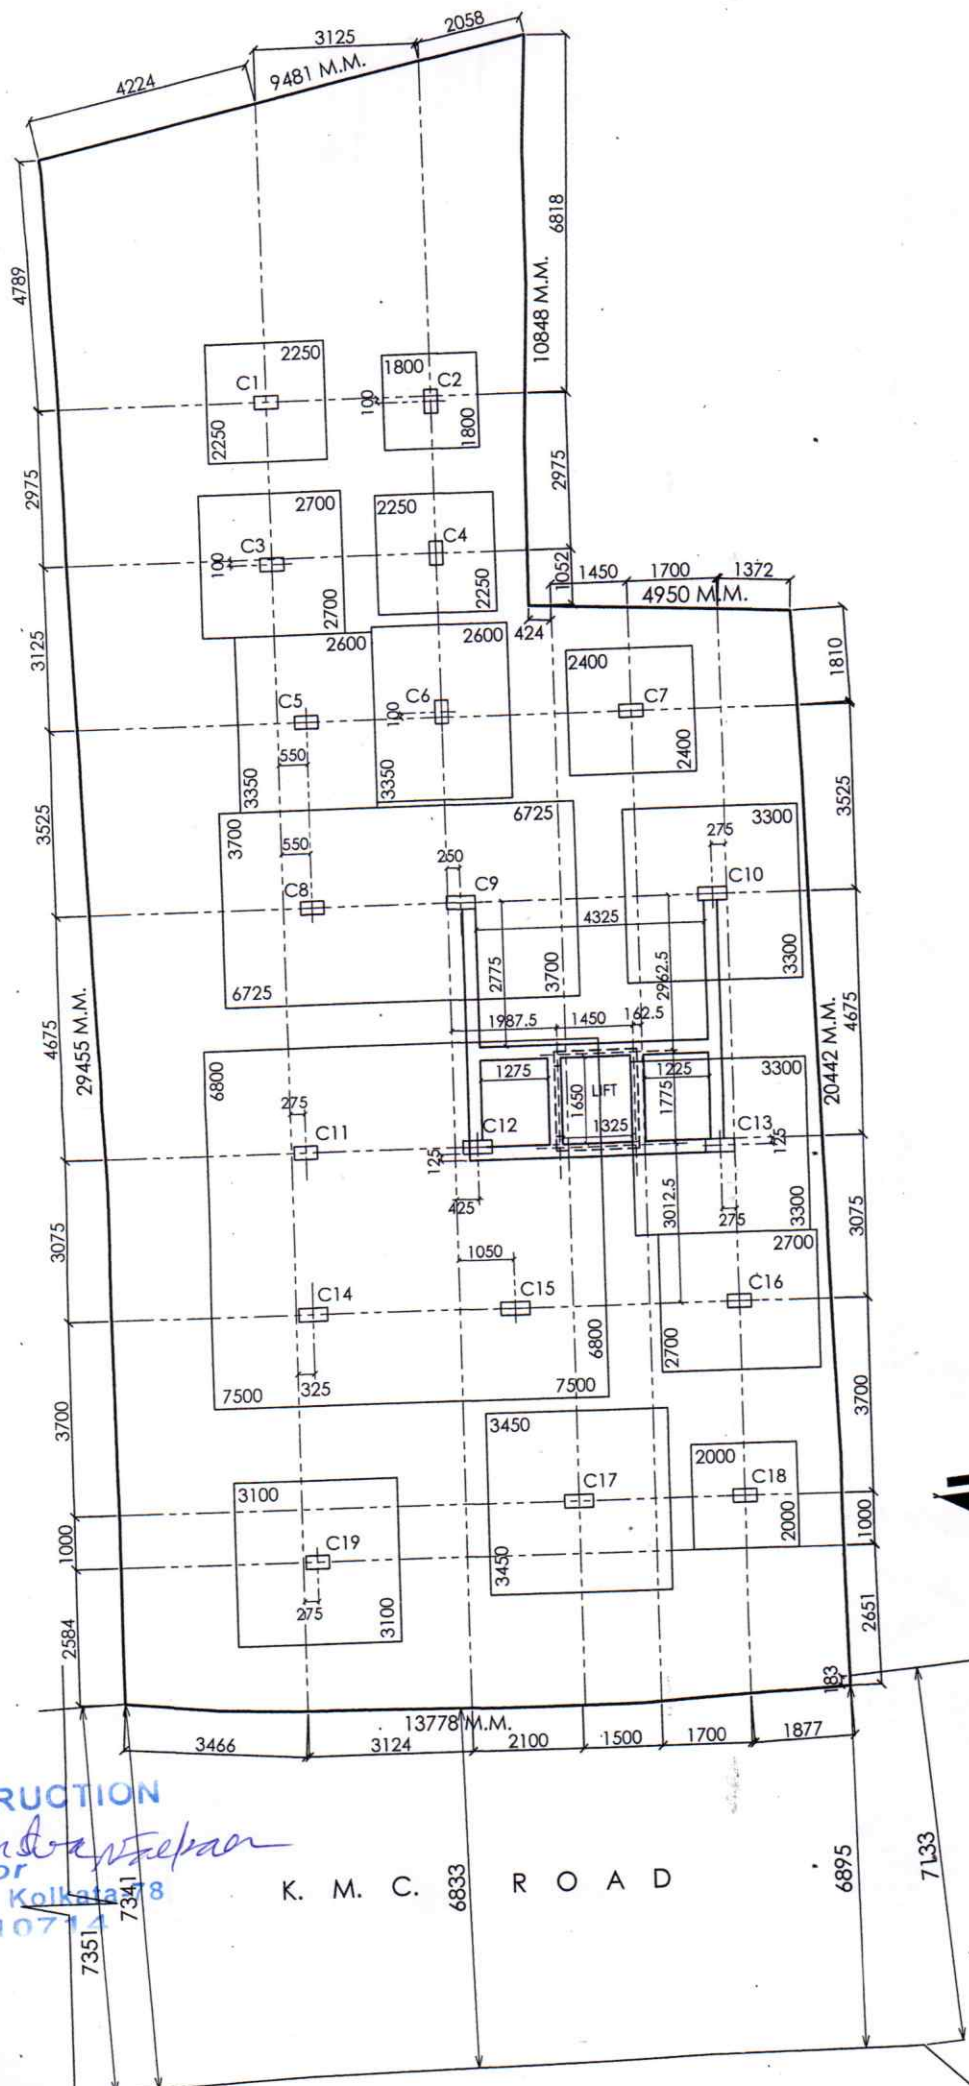

A. M. B. CONSTRUCTION
Bibha Chandra Chakrabarti
 Proprietor
 19/1, Kalitala Road, Kolkata-78
 M : 92315 10714

K. M. C. ROAD

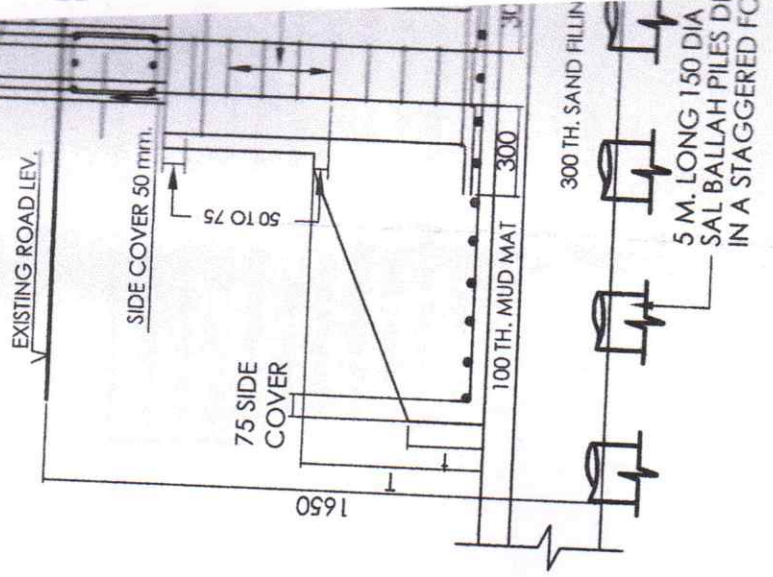

CONCRETE COVER.

FOR FOUNDATION = 50mm.

FOR COLUMN = 40mm.

FOR BEAM = 25mm.

FOR SLAB (TOP) = 15mm.

FOR SLAB (BOT.) = 15mm.

TIE BEAM = 35mm.

A. M. B. CONSTRUCTION


Bibha Chandra Saha
Proprietor

19/1, Kalitaha Road, Kolkata-78

M : 92335 10711

DETAIL OF TYPICAL FC

A. M. B. CONSTRUCTION
Bibhabananda Dasgupta
 Proprietor
 19/1, Kalitala Road, Kolkata-78
 M : 92315 10714

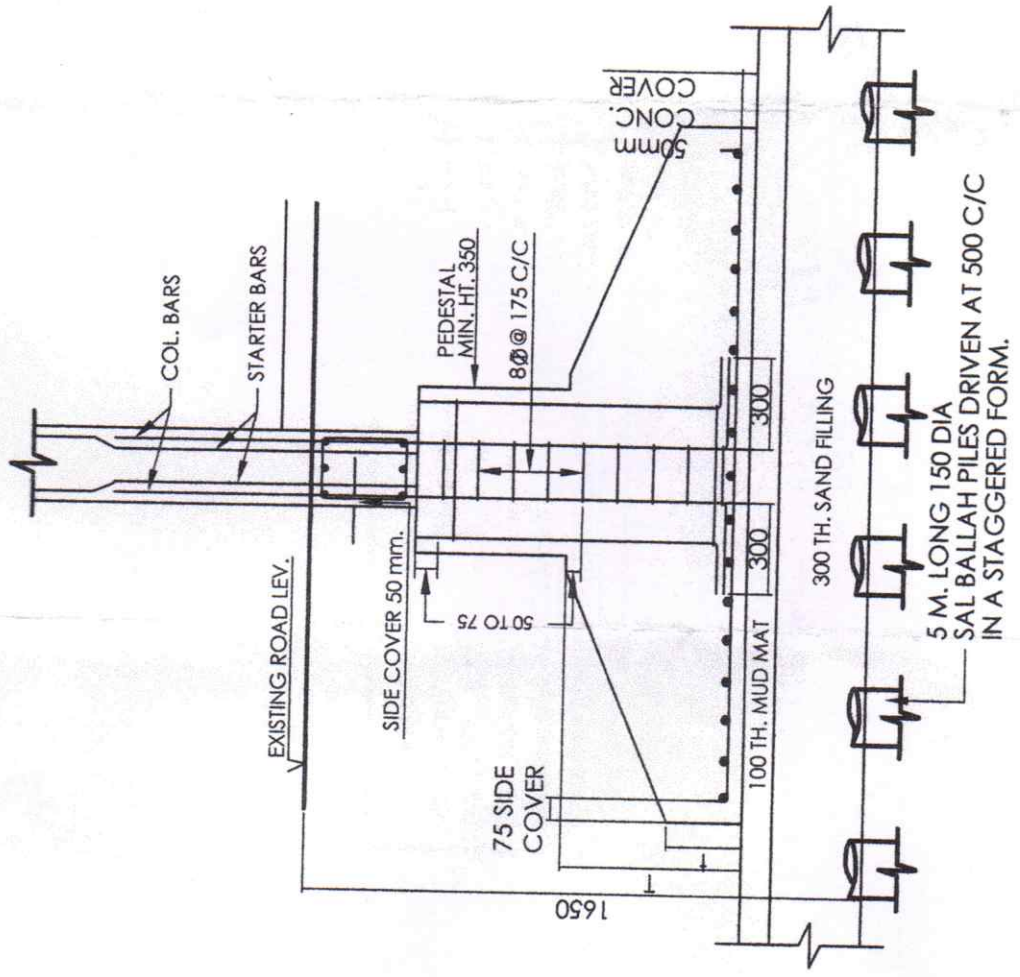


CONCRETE COVER.	
OR FOUNDATION =	50mm.
OR COLUMN =	40mm.
OR BEAM =	25mm.
OR SLAB (TOP) =	15mm.
OR SLAB (BOT.) =	15mm.
BEAM =	35mm.

DETAIL OF TYPICAL FOUNDATION

SCALE = 1:25


CONCRETE COVER.
FOR FOUNDATION = 50mm.
FOR COLUMN = 40mm.
FOR BEAM = 25mm.
FOR SLAB (TOP) = 15mm.
FOR SLAB (BOT.) = 15mm.
TIE BEAM = 35mm.

A. M. B. CONSTRUCTION
Bilal Chandra Vastu
 Proprietor
 19/1, Kalitala Road, Kolkata-78
 M : 92315 10714

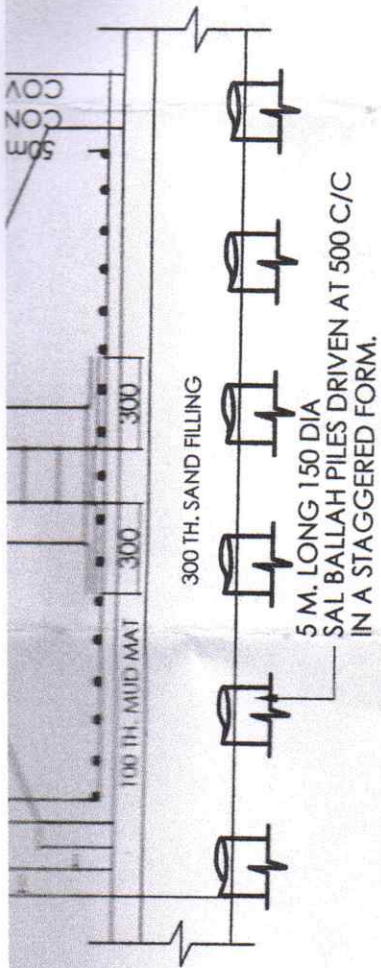

DETAIL OF TYPICAL FOUNDATION

SCALE = 1:25

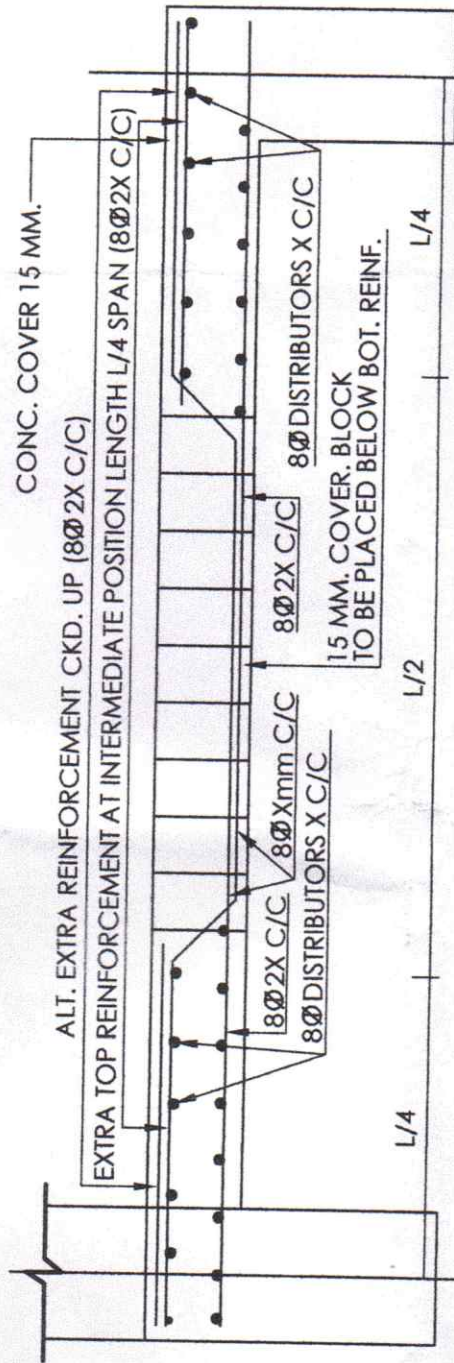

DETAIL OF TYPICAL SLAB. SCALE = 1:25