


SEPTIC TANK (50 USER) PLAN **SOAK PIT PLAN**
SCALE-1:50

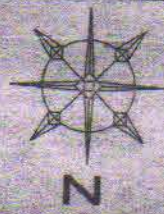

PLINTH AREA:-

PRO. BASEMENT FL. - 501.99 SQ.MT.
 PRO. GR. FL. (COMM.)- 501.99 SQ.MT.
 PRO. 1ST, 2ND, 3RD, 4TH & 5TH FL.-
 509.94 SQ.M.(EACH FL.)

PROPOSED B+G+5 STORIED BUILDING PLAN ON DAG NO-
 71, 72, 73, 74, & 75, KHATIAN NO- L. R- 5111, 5112 & 5113,
 MOUZA- CHALTIA, J. L. NO-81 AT CHUANPUR, P.O- CHALTIA
 UNDER BHAKURI I NO GRAM PANCHAYAT, P.S.-
 BERHAMPURE, DIST.-MURSHIDABAD.

OWNER'S NAME- 1. MR. SANJOY CHOWDHURY
 2. MR. BALARAM CHOWDHURY
 3. MR. RABI CHOWDHURY

DEVELOPED BY- **TARA CON CONSTRUCTION**

OWNER'S SIGNATURE:-

Sanjay Chowdhury
Balaram Chowdhury
Rabi Chowdhury
 Sanchita Ray
Sumit Deu
 Sumit Deu (Comm)
 Jaganm Chowdhury

ALL DIMENSION ARE IN MM. OTHER WISE STATED.

SHEET NO-1 SCALE-1:200, 100, 50, 25

ENGINEER'S SIGN:-

DRAWN BY:-

Sumit Deu

Sherful Haque

SUMIT DEU
 Regd. No-06/RPS/06/B.M
 Berhampore Municipality
 Berhampore, Murshidabad

SHERFUL HAQUE
 ENLISTED PLANNER
 BERHAMPURE MUNICIPALITY
 REGN. NO. 60/R.P/03/B.M

APPROVED

[Signature]
 District Engineer
 Murshidabad Zilla Parishad

[Signature]
 Addl. Executive Officer
 Murshidabad Zilla Parishad

SHERFUL HAQUE
 ENLISTED PLANNER
 BERHAMPURE MUNICIPALITY
 REGN. NO. 60/R.P/03/B.M


66

OFFICE SPACE:-

APPROVED UPTO 1st Floor
Prabha Banerjee
 Pradhan
 Bhakuri-I Gram Panchayat

Received

P. U.
 Dr. Partha Ghosh
 B.E. (Civil), M.E. (Structural), Ph.D. (Engg.)
 Associate Professor
 Construction Engg. Department
 Jadavpur University, Kolkata-98

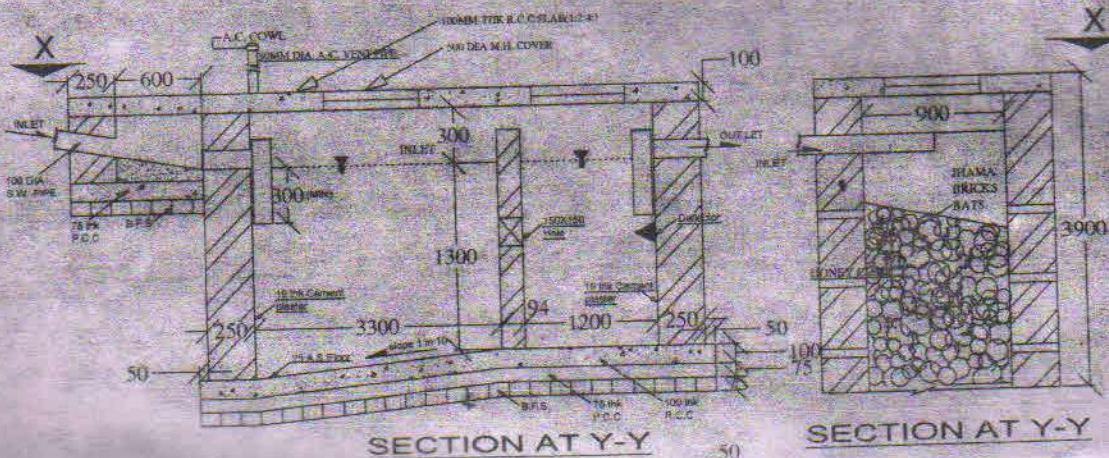


OFFICE SPACE:-

APPROVED UPTO *1st Floor*
Prabone Biswas
 Pradhan
 Bhakuri-I Gram Panchayat

Received

Pu
 Dr. Partha Ghosh
 B.E. (Civil), M.E. (Structural), Ph.D (Engg.)
 Associate Professor
 Construction Engg. Department
 Jadavpur University, Kolkata-98

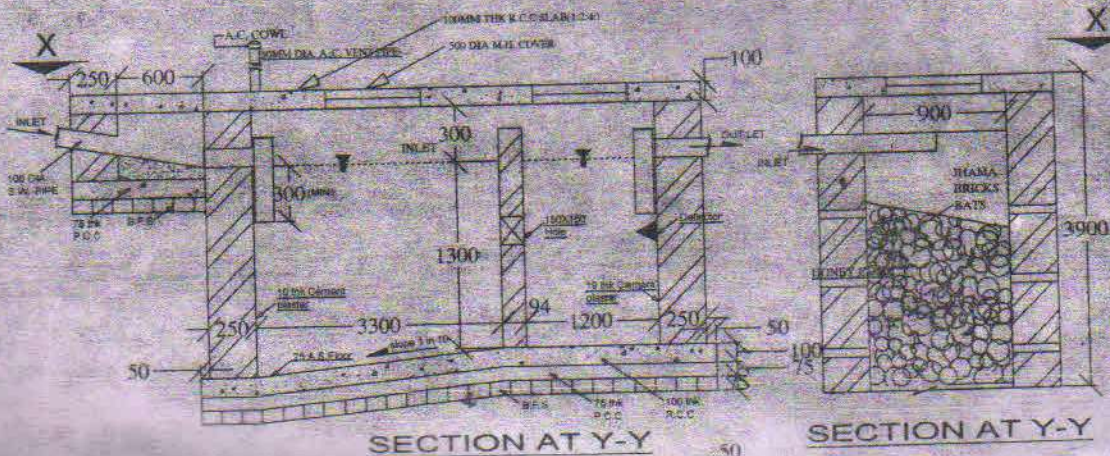

LN3

CE

25298

29870

OWN VACANT
LAND

40538

4267



4167

MARK

PROPOSED
CONSTRUCTION


OWN VACANT
LAND

SITE PLAN
SCALE-1:200

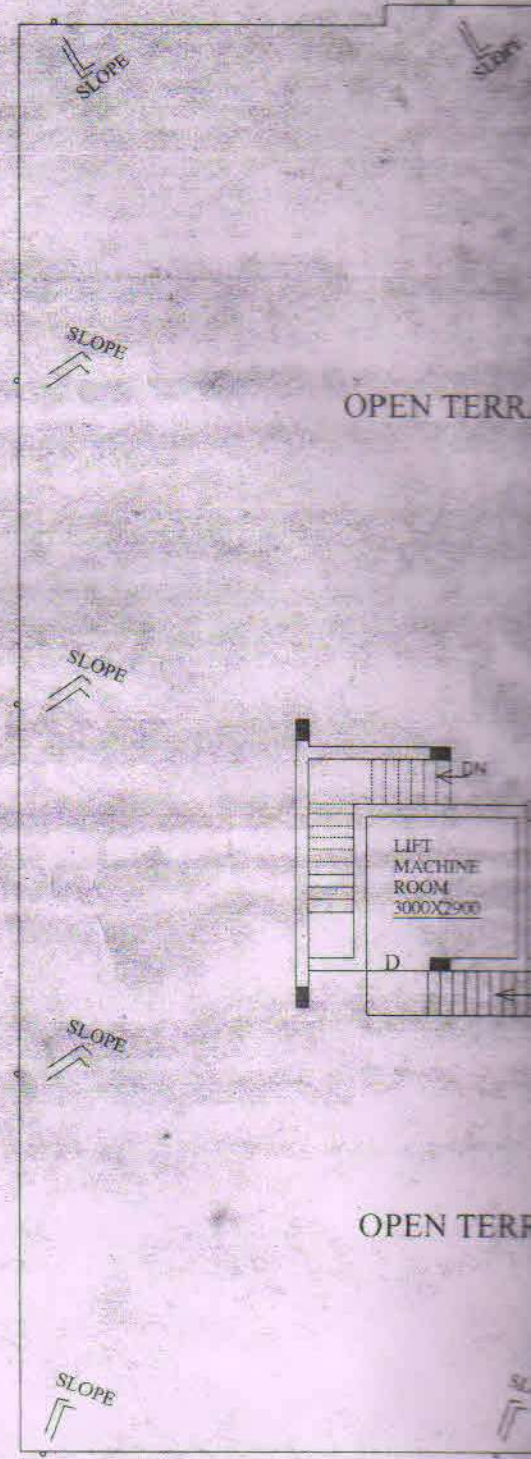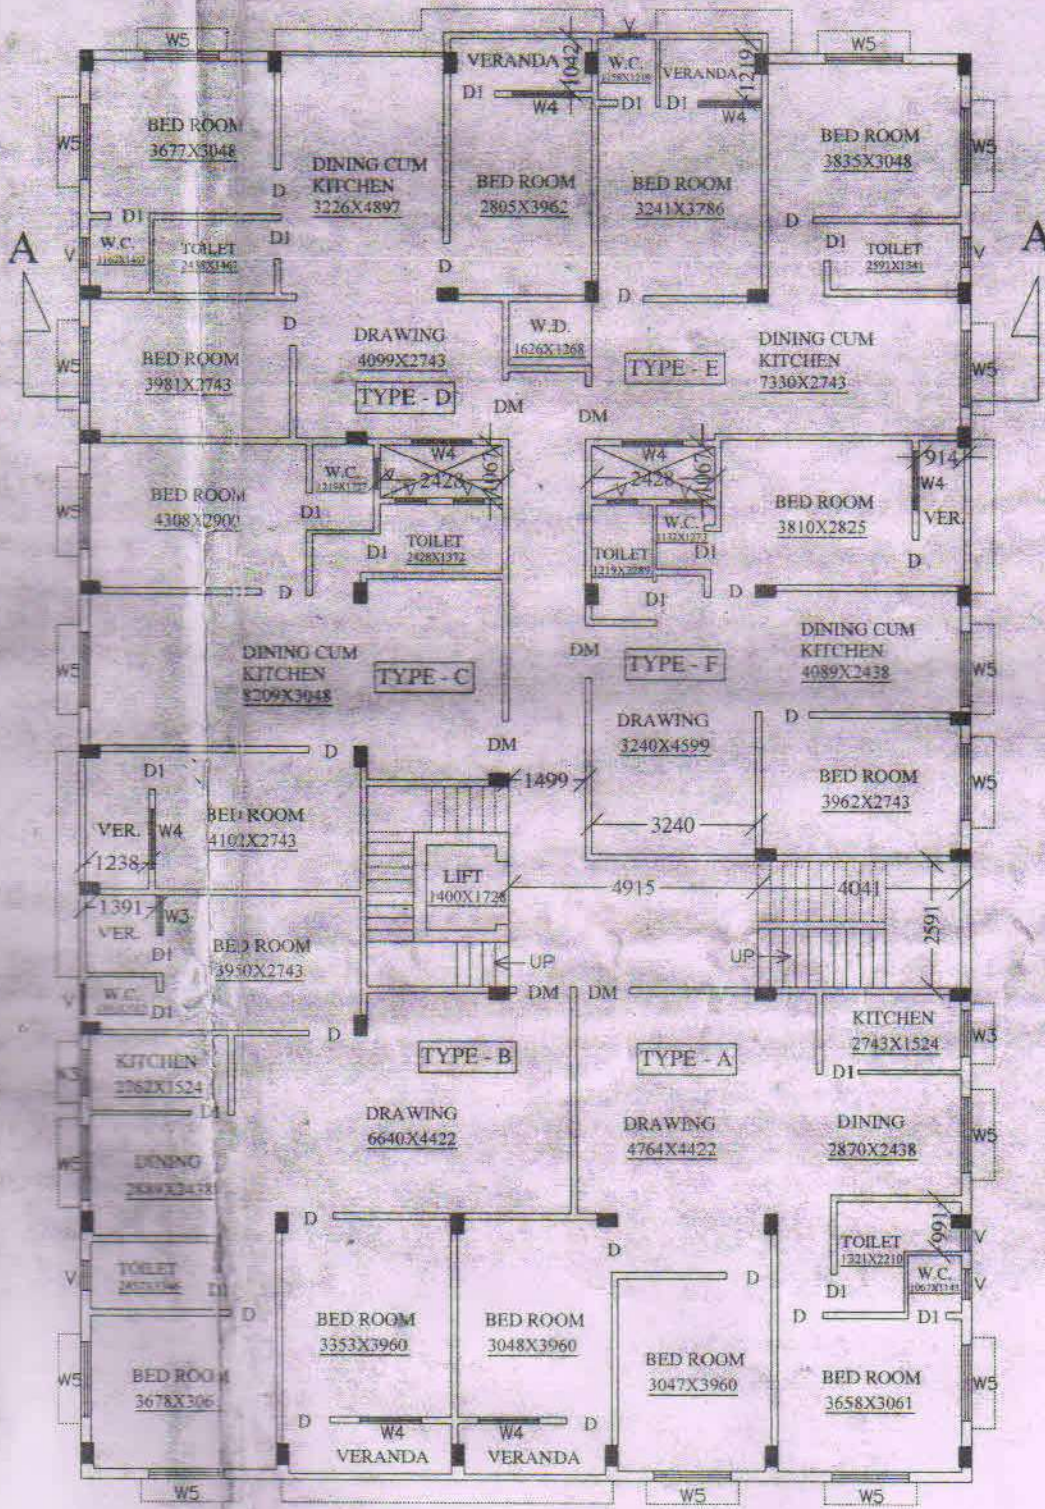

PROP. 1ST TO 5TH FLOOR PLAN



ROOF PL

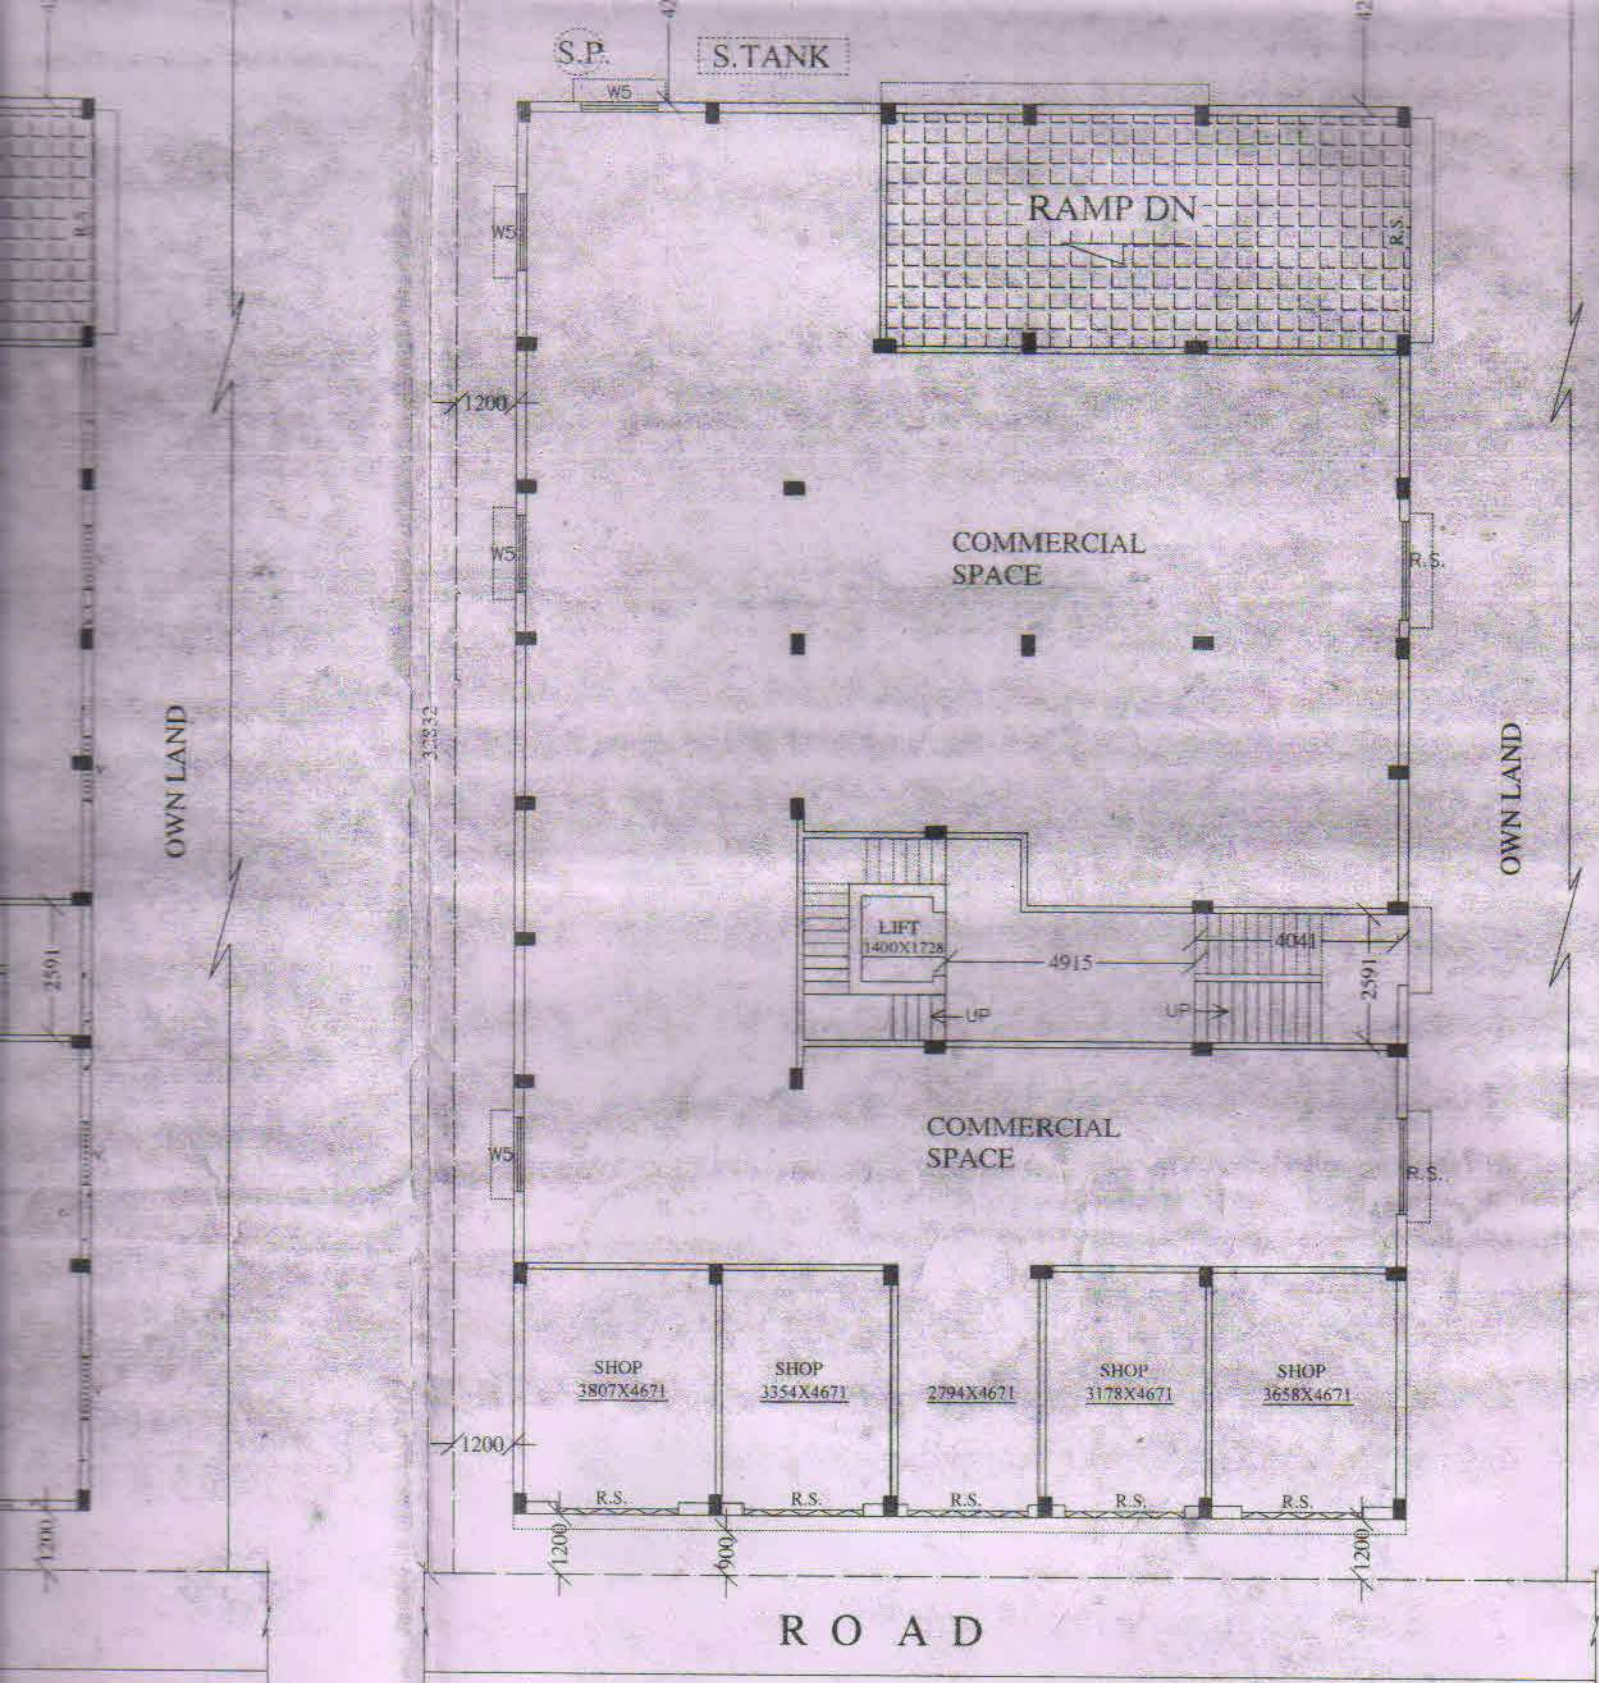

PROPOSED GROUND FLOOR PLAN
WITH SITE PLAN


OR PLAN

SECTION AT (A-A)

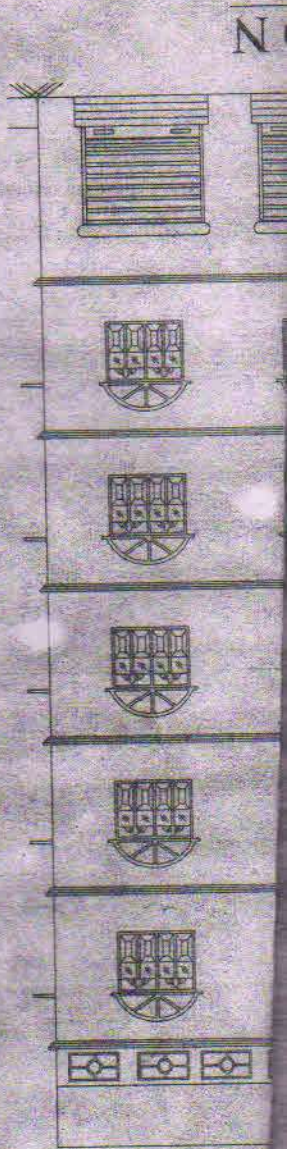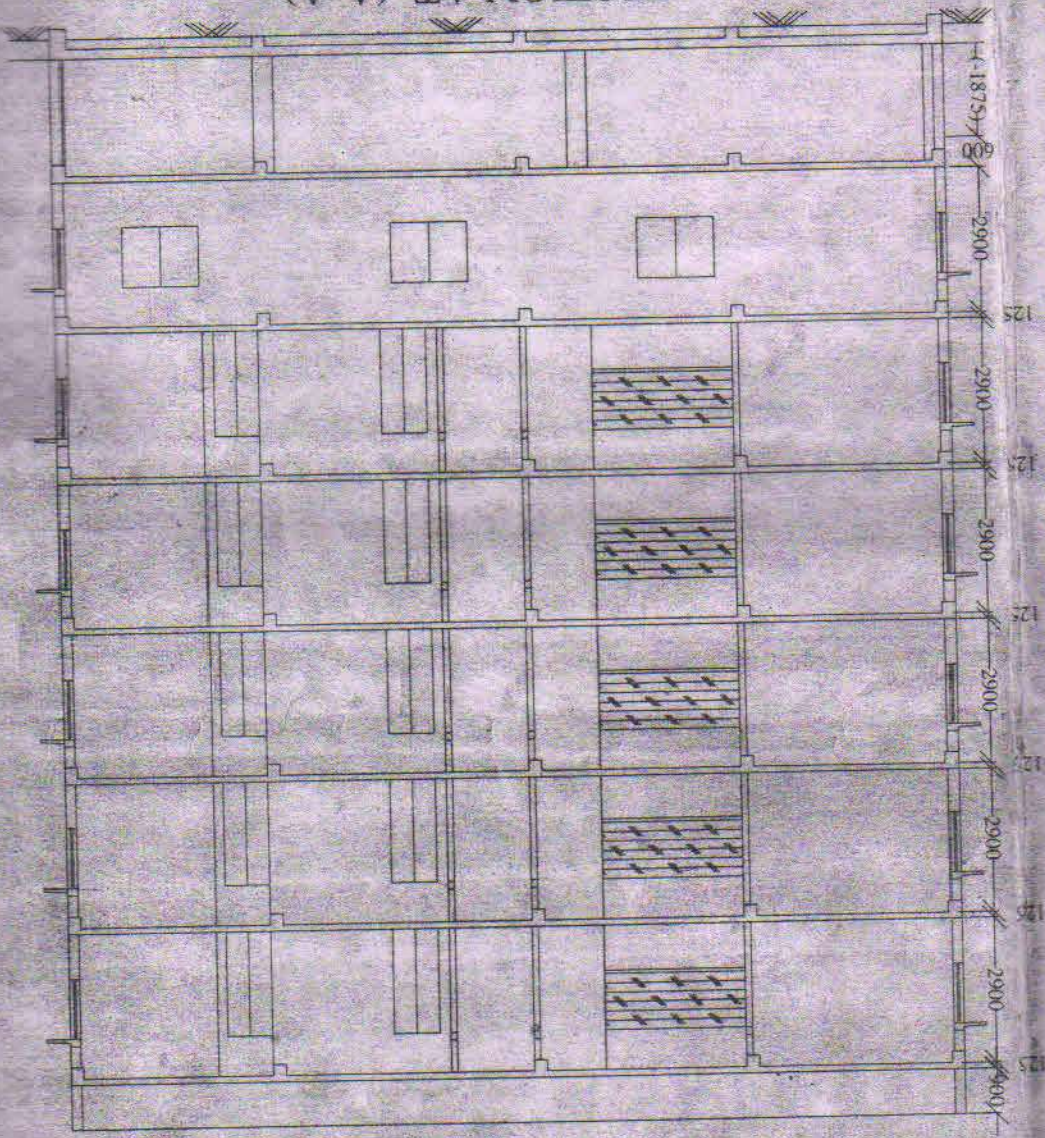



FRONT ELEVATION

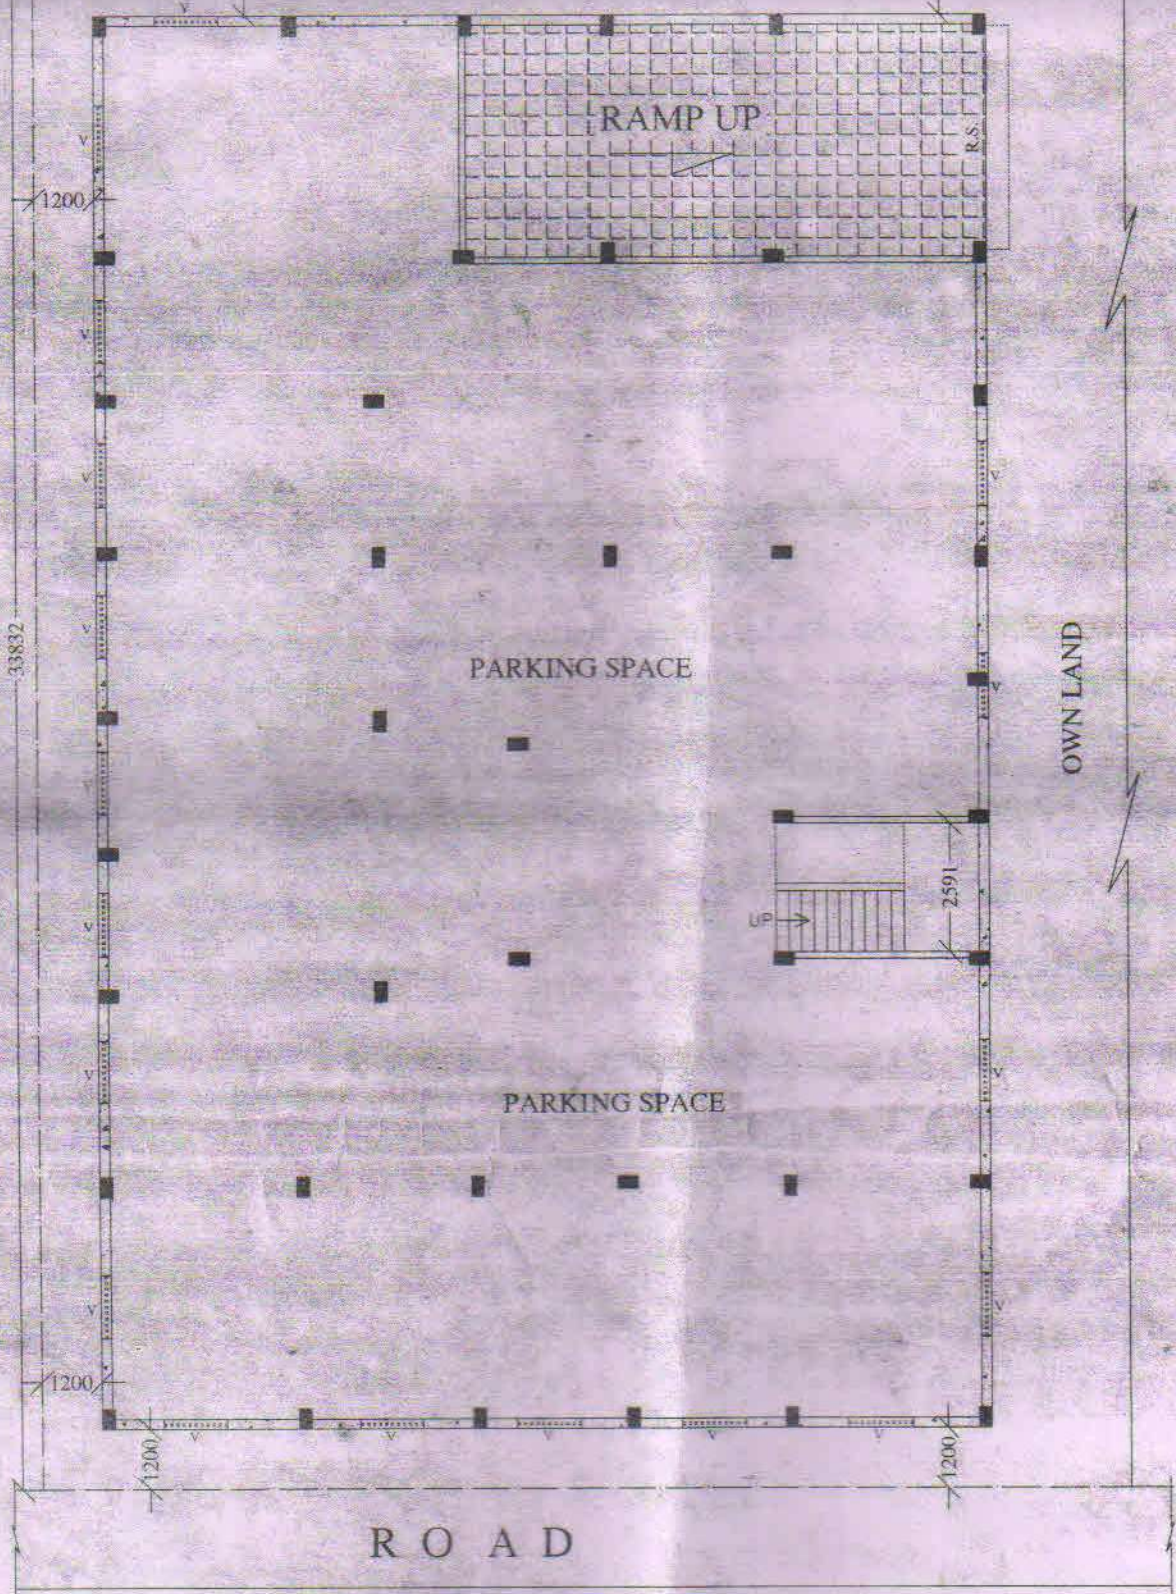

PROPOSED BASEMENT FLOOR PLAN
WITH SITE PLAN