


SITE PLAN OF G+III STORED BUILDING AT PRE. NO. - 2283 MOTILAL MULLICK LANE, KOL. 25
 LRP. NO - 5826,5827, L.P.K.H NO - 1996,1997, R.S.P NO - 2020,2021, TOLU NO - 3027, T.L NO - 8-R 8
 NO - 5, WARD NO - 12, HOLDING NO - 961, MOUZA - BONHOOGLY, P.S. & MUNICIPALITY - -
 BARANAGAR, DIST-24 PGS (N).

AREA STATEMENT

AREA OF LAND - 4K - 02CH - 04SFT. = 276.39 SQM.

TOTAL GROUND FLOOR TO THIRD FLOOR COVERED AREA = 7126 SFT

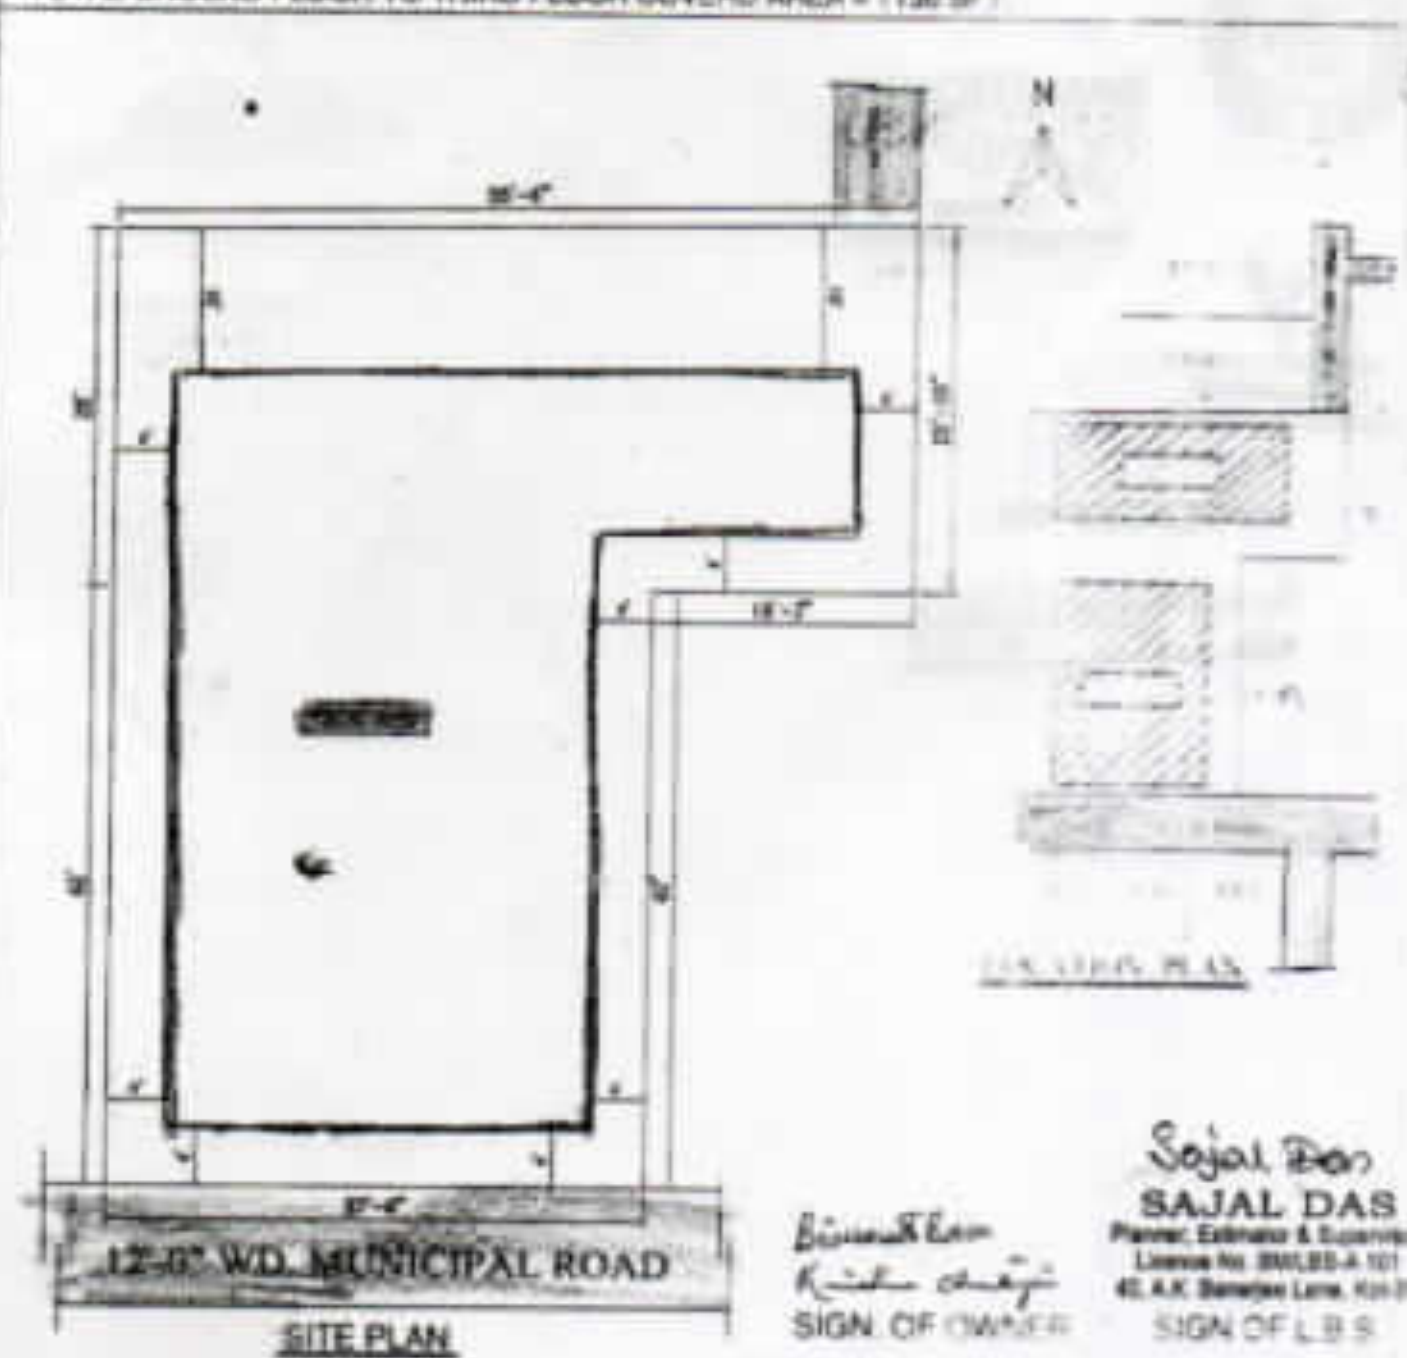

Sanctioned by all Councilors at
their meeting held on 7.5.18
Vide Item No. 4/XXVII



SANCTIONED
[Signature]
Chairman
Saranagar Municipality

[Signature]
Assistant Engineer
P.W. Department
Saranagar Municipality

अनुमोदित मज
सु.स.प. सं.सं. 074/12
4/118



[Faint handwritten notes]

[Faint handwritten notes]

