


FORUM FOOTPRINTS - 12 BALLYGUNGE PARK. KOLKATA - 700019
 WARD NO .65,BOROUGH - VII, PS - BALLYGUNGE

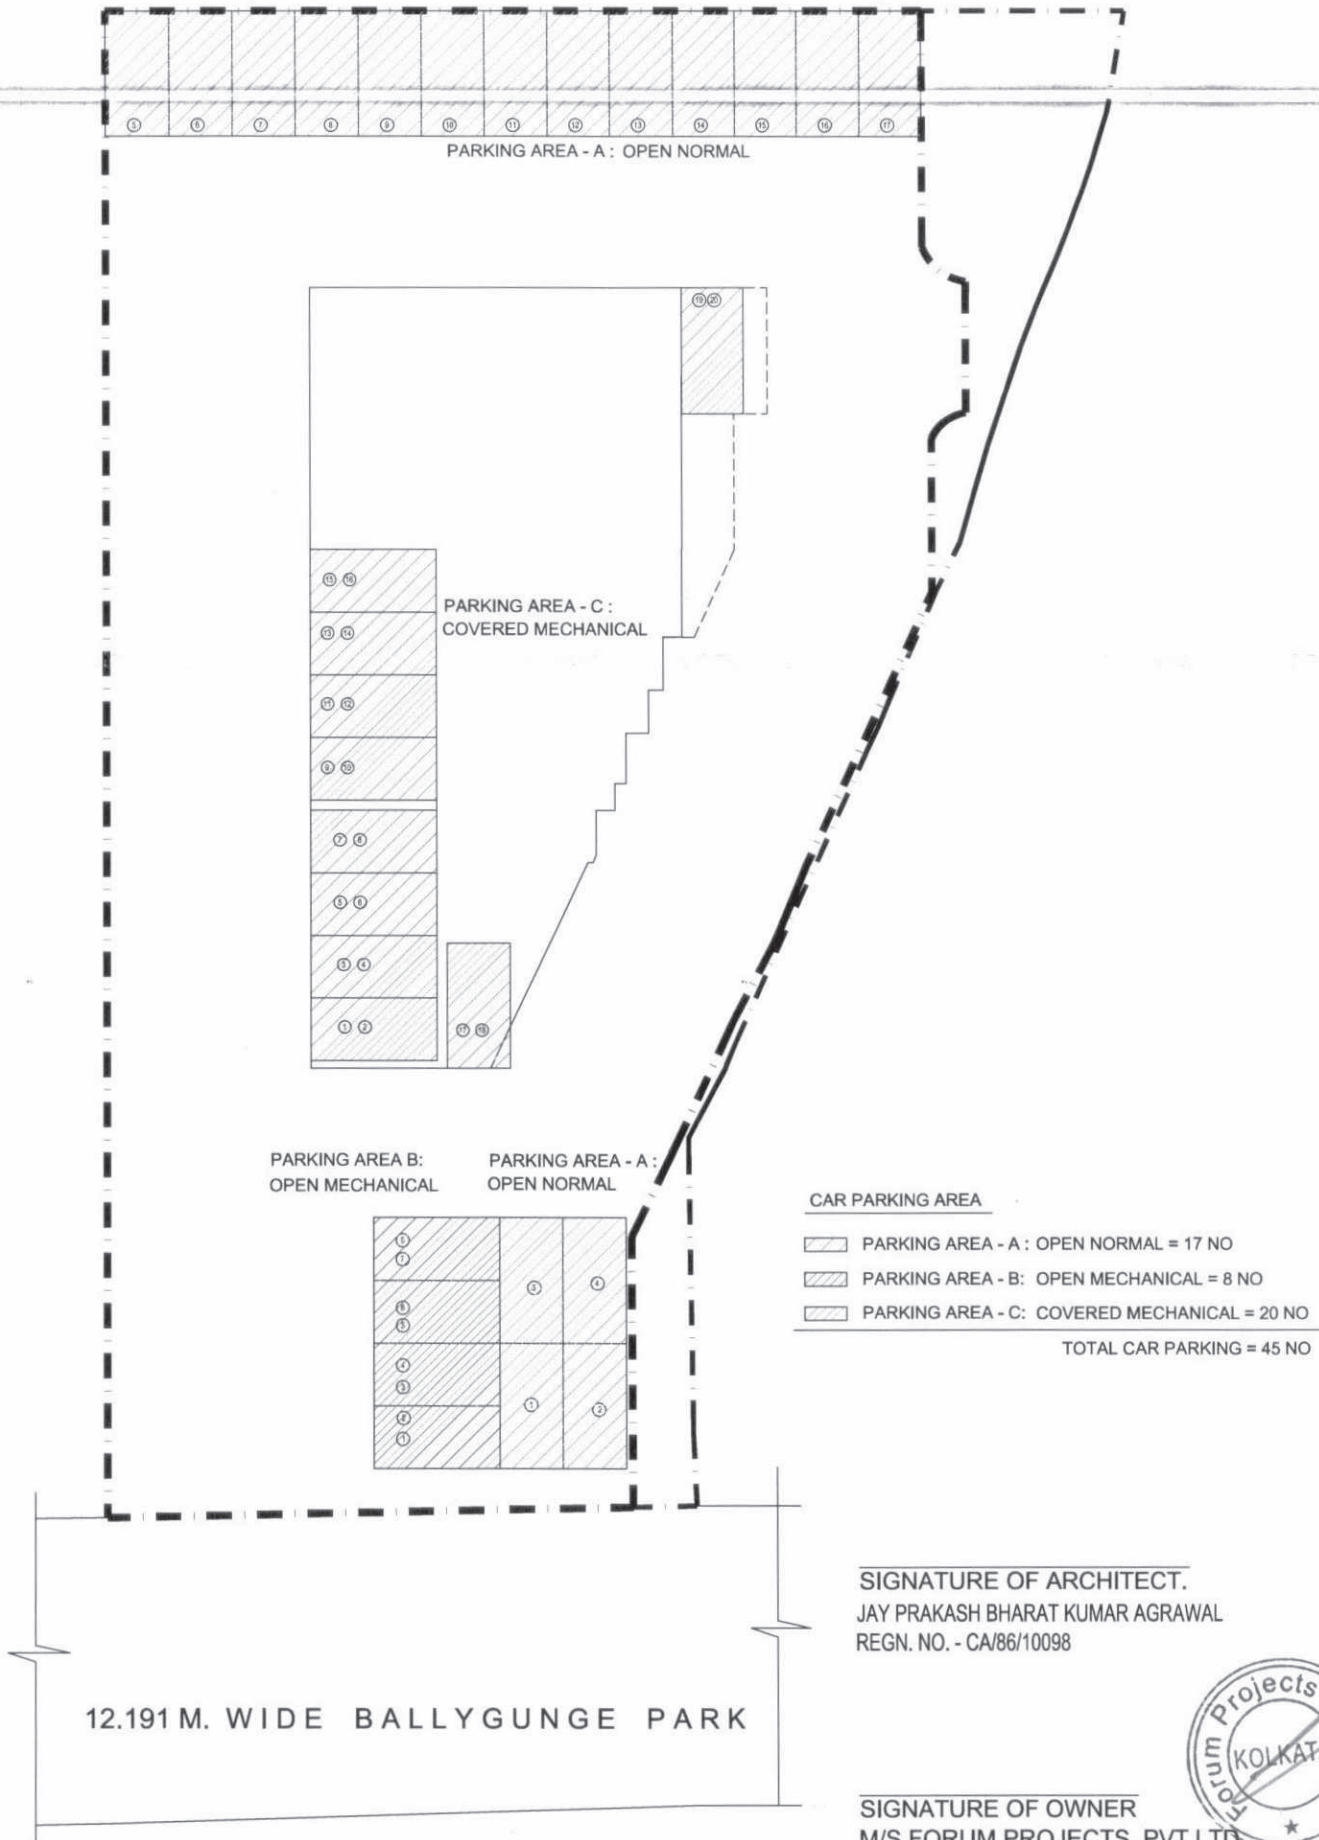

CAR PARKING PLAN
 SCALE - 1:200

SIGNATURE OF ARCHITECT.
 JAY PRAKASH BHARAT KUMAR AGRAWAL
 REGN. NO. - CA/86/10098

SIGNATURE OF OWNER
 M/S FORUM PROJECTS. PVT LTD
 4/1, RED CROSS PLACE, KOLKATA -700 001
 SIGNING AUTHORITY : MR S P SARAF

