


**PROJECT:-PANTHANIWAS SHANTINIKETAN (PHASE-IV)**


G+VII STORIED RESIDENTIAL BUILDING PLAN AT MUZA - KAMARPARA, J.L. NO. - 131, DAG NO. - 605/1147, 606, 607, L.R. KHATIAN NO.- 827, 1094, 1150, 1213. POST OFFICE - DARANDHA, POLICE STATION - ILLAMBAZAR, GP - ILLAMBAZAR, SUB REGISTRY OFFICE - BOLPUR, DIST. - BIRBHUM

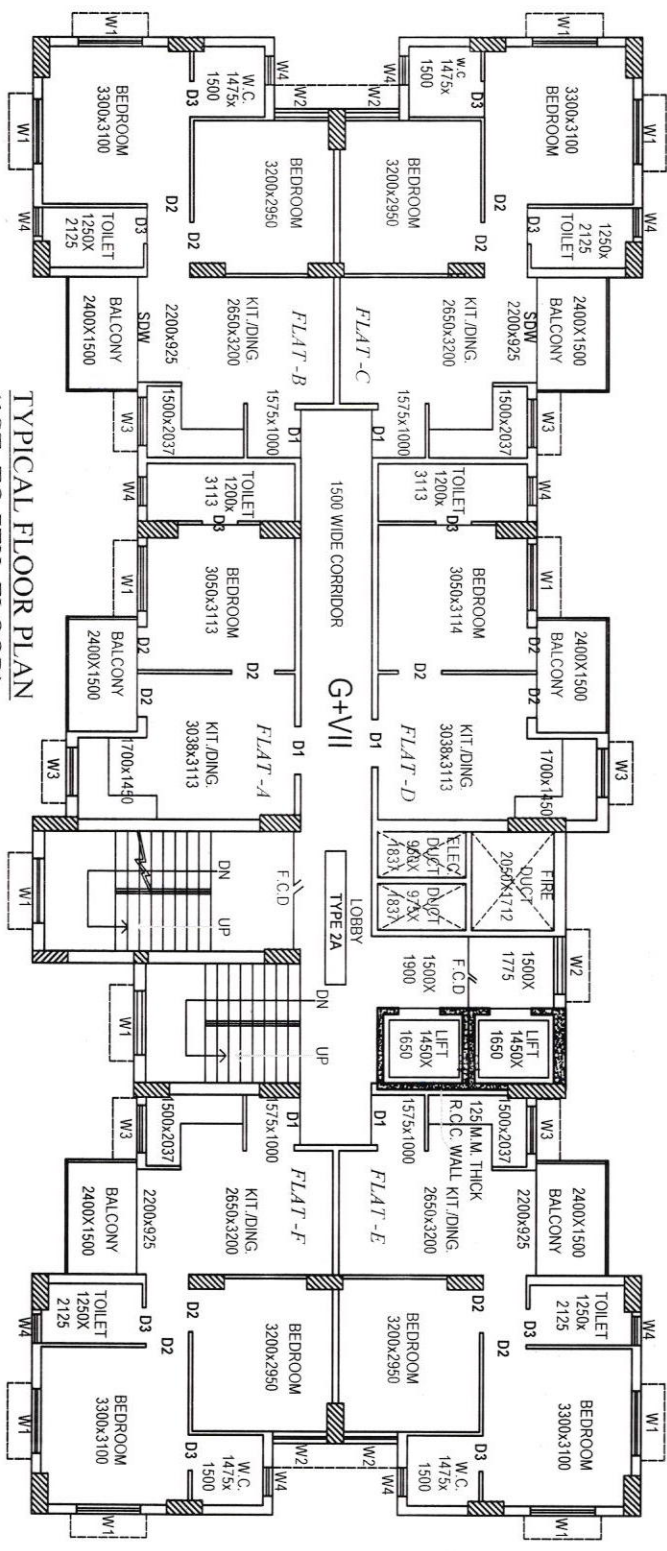

**TYPICAL FLOOR PLAN  
(1ST. TO 7TH. FLOOR)  
TYPE -2A**

TYPE -2A, BLOCK NO.-32 (PHASE-IV)

FLAT	CARPET AREA HIRA (SQ.FT.)	VERANDAH AREA HIRA (SQ.FT.)	BUILT-UP AREA (SQ.FT.)	SALABLE AREA (SQ.FT.)	TYPE OF FLAT
A	276	39	470	564	1 BHP
B	439	39	682	819	2 BHP
C	439	39	682	819	2 BHP
D	276	39	470	564	1 BHP
E	439	39	685	823	2 BHP
F	439	39	685	823	2 BHP

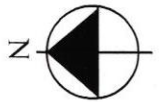

SIGNATURE OF ARCHITECT

*Anupam Maity*

**ANUPAM MAITI**  
C.O.A Registered Architect  
CA/2010/48538  
anupam.mozatik@yahoo.co.in

SIGNATURE OF OWNER

*Manoj Kumar Das*

**Manoj Kumar Das**  
Proprietor

For Site Sale

SIGNATURE OF BUILDER