


H/O, HARIPADA GHOSH
SANTIPADA NEOGI
& SAILO GHOSH

SLAB

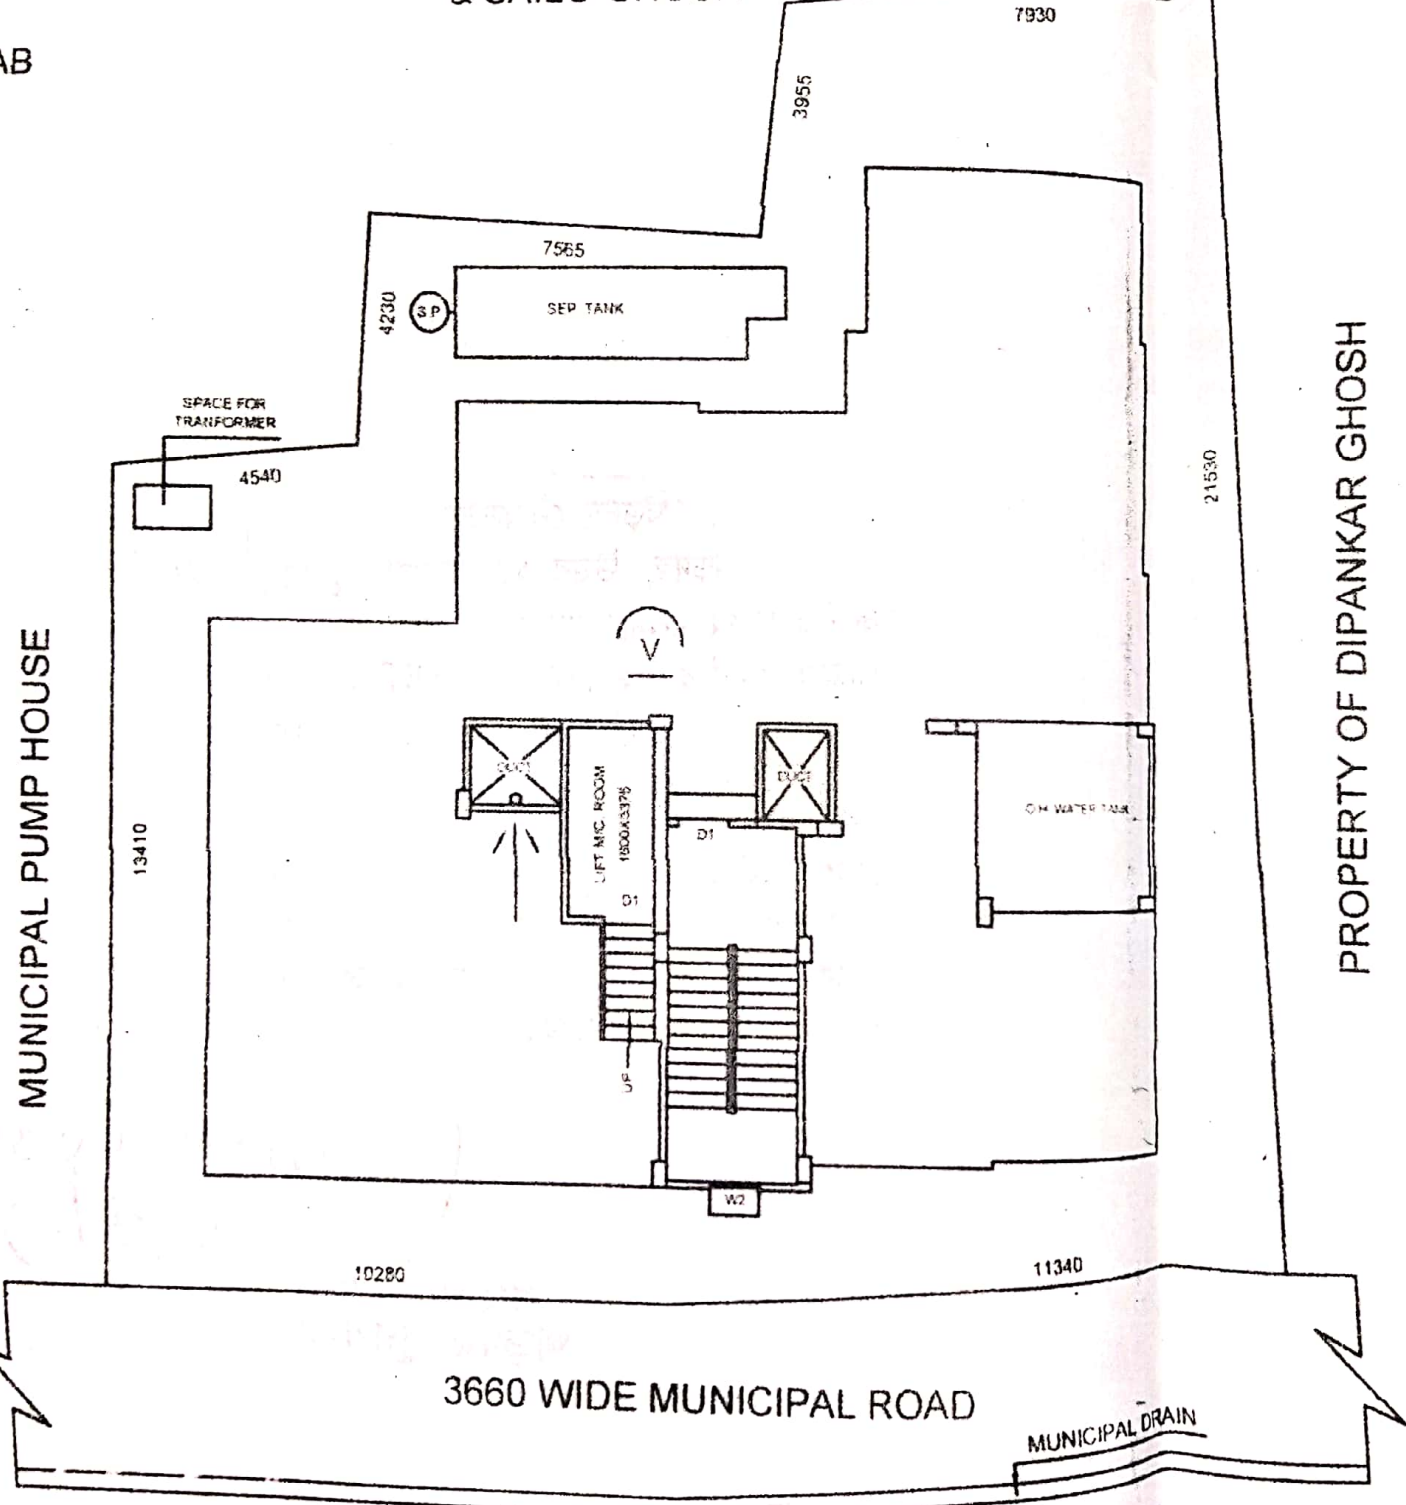

SITE PLAN

SCALE=1:200