


HOUSE OF SRI
SUBHOJIT BASU & OTHER

10.21 Mtr. (33'-6")

HOUSE OF SARASWATI APARTMENT

43.790 Mtr. (143'-8")

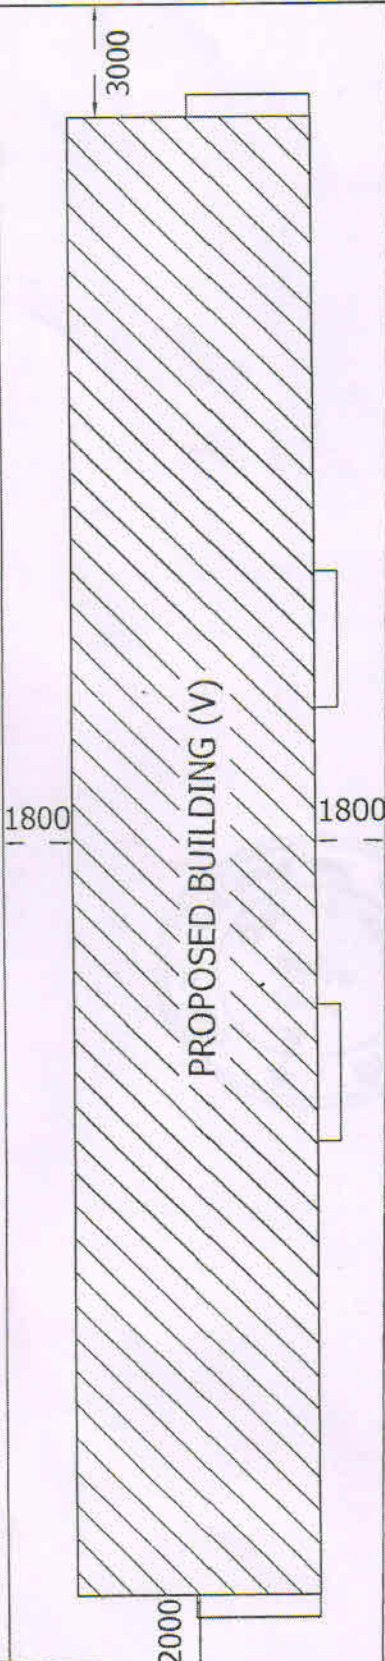

44.325 Mtr. (145'-5")

LAND OF SMT. PUTUL RANI DAS

SITE PLAN SHOWING THE LAND AT
HOLDING NO.- 40/420, OLD CALCUTTA
ROAD, RAHARA OF R.S. DAG NO.-
228/410 & 229/409; R.S. KHATIAN NO.-
65; L.R. DAG NO.- 487; L.R. KHATIAN
NO.- 195; J.L. NO.- 5; R.S. NO.- 11;
TOUJI NO.- 200; MOUJA- KERULIA;
WARD NO.- 7; MUNICIPALITY & P.S.-
KHARDAHA; DISTRICT- NORTH 24

APPROVED

PARGANAS.

AREA STATEMENTS :-

TOTAL LAND AREA = 420.35 SQ.M. i.e.
6KA.-4CH.-23 SQ.FT. (MORE/LESS)

COVERED AREA =

AT G.F. = 248.84 SQ.M.

COVERED AREA AT 1ST. TO 4TH.


FLOOR = 257.48 SQ.M. SQ.M.

TOTAL COVERED AREA AT FROM G.F.

TO 4TH. FLOOR = 1278.76 SQ.M.

OPEN SPACE = 171.51 SQ.M.

SCALE:- 1:200



Assistant Engineer
Khardah Municipality


Chairman
Khardah Municipality


Kamakhya Prasad Choudhury

SIGNATURE OF OWNER

SKETCHED BY:-

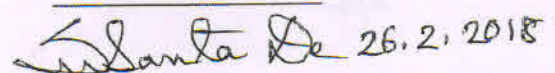
Susanta De 26.2.2018

Susanta De

Planner, Estimator

Adarshapally, Khardah, Kol-116

L.B.S. Licence No.- 11723480

For Highway Construction


Proprietor

9.755 Mtr. (32'-0")
9.145 Mtr. (30'-0") WIDE
OLD CALCUTTA ROAD

সড়ক পৌরসভা
সড়ক বাতাস, উত্তর ২৪-পরগণা ২/৭/১৭

সজ্ঞাচিত পূর্বের নকশা
তদনুসারে অনুষ্ঠিত পূর্ব নির্মাণ উপ-সমিতির সভায়
অনুমোদিত হইল। এই অনুমোদিত নকশা অনুসারে
আগামী পূর্ব নির্মাণ করিবে, প্রকায় থাকে যে এই
অনুমোদিত নকশার কোনরকম রূপ রূপান্তর
হইলে পূর্বেরই উপস্থিত কর্তৃপক্ষের অনুমতি
অজ্ঞাবধ্য। অনুমোদিত নকশা বহির্ভূত কাজ
করিলে তাহা এক বিপুল বেতন অর্থে 'খ'
নকশা কেবলমাত্র তিন বছরের।

(Signature)
সহ-বাবুকার
সড়ক পৌরসভা



সড়ক নির্মাণ কর্মসূচির সাপেক্ষে অনুমোদিত হইল।

(01)

For Highway Construction
Archane Prasad Nandi
Proprietor




67/2017-18

নিম্নলিখিত শর্তে এই নকসা মঞ্জুর করা হইল :-

- ১) নিম্নের জমির স্বত্ব সংক্রান্ত ও অপরদের জমি অধিকারের বিপরীত দাবি বরখাস্তকারীর নিজের থাকিবে।
- ২) সাধারণের রাজ্য হইতে প্রত্যক্ষিত গৃহে বাতায়নের জন্য অন্তত ১৮০০ মিলিমিটার (ছয় ফুট) প্রসার রাজ্য নিজ স্বত্ব প্রাপ্ত ও নকশাবদ্ধনের দাবিতে বরখাস্তকারীর নিজের থাকিবে। রাজ্য স্বত্ব তথু পৌরসভার।
- ৩) জমির জলনিষ্কাশের জন্য পৌর অনুমোদন সাপেক্ষে ব্যাবস্থা ব্যবস্থা করিবার দাবিতে বরখাস্তকারীর নিজের থাকিবে।
- ৪) জমির সীমানা হইতে চতুর্দিকে গৃহসভার আইনানুসারে ছাড় দিয়া (দুই নকসার চারিদিকে যে ছাড় দেখাইয়া নকসা অনুমোদন করা হইয়াছে সেই পরিমাণ জরিপ করিয়া নির্মাণ করিতে হইবে।
- ৫) অনুমোদিত নকসা অনুযায়ী গৃহ নির্মাণ করিতে হইবে।
- ৬) সন্নিবেশিত রাজ্য সমতা হইতে গৃহের মেঝের উচ্চতা অন্তত ৪৫ মিলিমিটারের (দুই ফুট) ও বাড়ির অভ্যন্তরীণ আলসের উচ্চতা অন্তত ৩০ মিলিমিটার (এক ফুট) রাখিতে হইবে।
- ৭) গৃহ আরম্ভের তারিখ পূর্বেই জানাইতে হইবে। নির্মাণ কার্য সম্পূর্ণ হইবার পর এক মাসের মধ্যে উক্ত নির্মাণ কার্য সম্পূর্ণ রিপোর্ট পৌর অফিসে লিখিতভাবে দাখিল করিতে হইবে। উপরোক্ত অফিসের যে কোন শর্ত ভঙ্গে জরিপ অনুসারে ব্যাবস্থা গ্রহণ করা হইবে।
- ৮) জমির সীমানা জাতির পৌরসভার আইন অনুসারে পরিষ্কার হইবে।
- ৯) নকসার সহিত দেখাইয়া প্রাথমিক অনুমোদন ছাড়া না আপত্তি পত্র কার্যকর করে কেবলমাত্র একদিনের না আপত্তি পত্র গ্রাহ্য হইবে।

৩৮৮৮৮৮৮৮৮
পুর-প্রধান ২/৭/১৭
খড়দহ পুরসভা

For Highway Construction
Archana Prasad Nayak
Proprietor

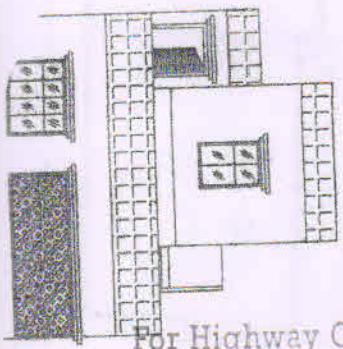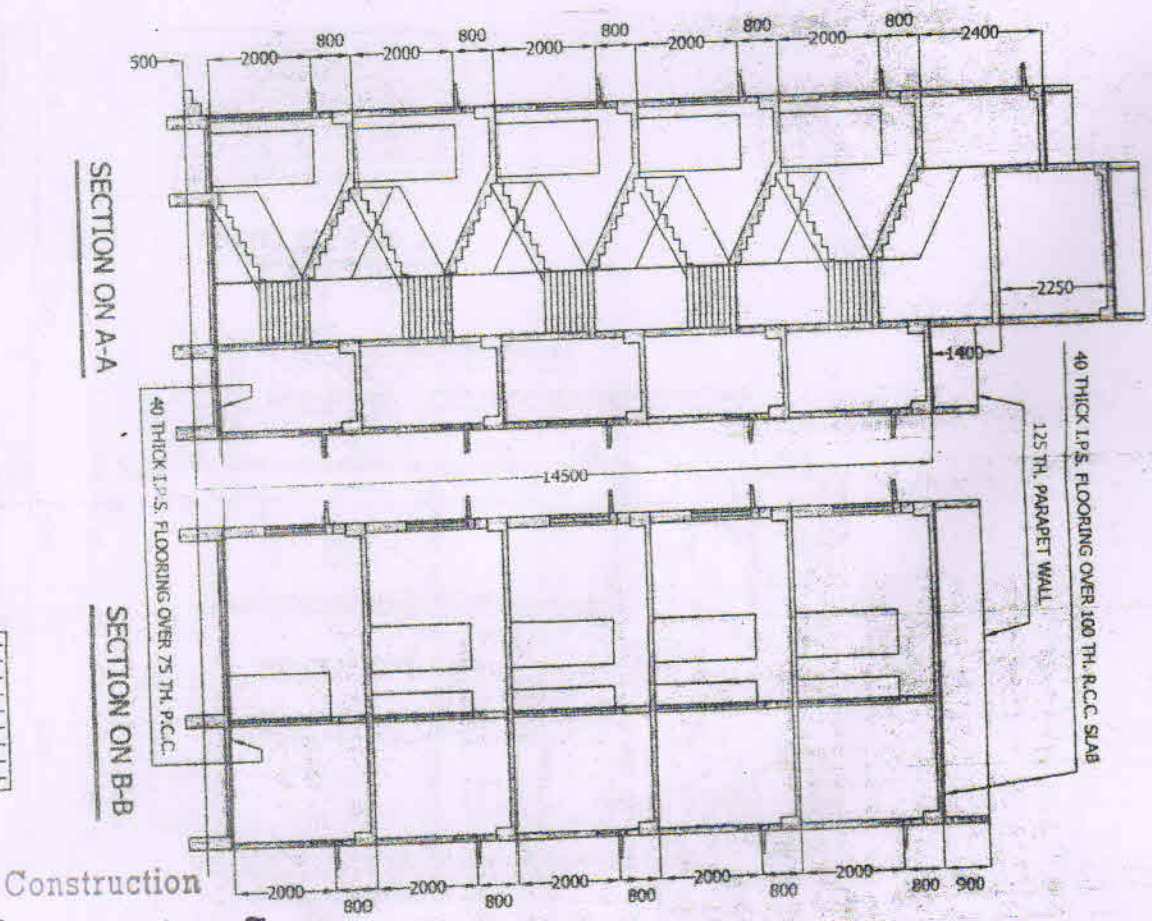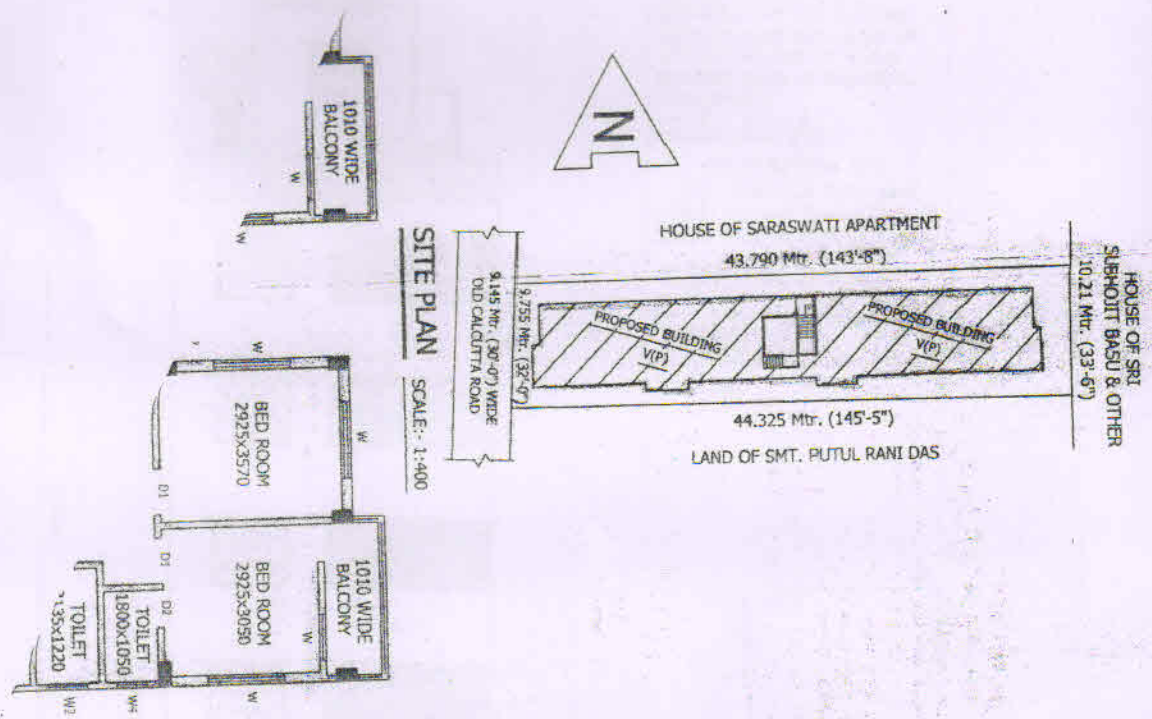

For Highway Construction

Archan Basu Mondal
Proprietor

AREA STATEMENTS:-

- TOTAL LAND AREA = 420.35 SQ.M.
- (6KA-4CH-23 SQ.FT.)
- COVERED AREA =
- AT G.F. = 248.84 SQ.M.
- AT F.F. = 252.96 SQ.M.
- COVERED AREA AT 2ND, TO 4TH. FLOOR = 257.48 SQ.M. EACH
- TOTAL COVERED AREA FROM G.F. TO 4FL = 1278.76 SQ.M.
- OPEN SPACE = 171.51 SQ.M.

CERTIFICATE OF OWNER:-

CERTIFIED THAT WE SHALL NOT A LATER DATE MADE ANY ADDITION OR ALTERATION TO THIS PLAN CERTIFIED THAT I HAVE GONE THROUGH THE BUILDING RULES OF KHARDAHIA MUNICIPALITY & ALSO UNDERTAKE TO ABIDE BY THOSE RULES DURING AND AFTER THE CONSTRUCTION.

For Highway Construction
Archan Basu Mondal
Proprietor

SIGNATURE OF OWNER

CERTIFICATE OF L.B.S.:-

CERTIFIED THAT THE PLAN HAS BEEN DESIGNED AND DRAWN UP STRICTLY ACCORDING TO THE BUILDING RULES OF KHARDAHIA MUNICIPALITY.

Susanta De

SUSANTA DE
Plan Maker & Estimator
L.B.S. License No-11723480
Under Khardaha Municipality
SIGNATURE OF L.B.S.

CERTIFICATE OF L.B.S.:-

CERTIFIED THAT THE PLAN HAS BEEN DESIGNED AND DRAWN UP STRICTLY ACCORDING TO THE BUILDING RULES OF Khardaha MUNICIPALITY.

Susanta De

SUSANTA DE
Plan Maker & Estimator
L.B.S. Licence No-11723480
Under Khardaha Municipality

SIGNATURE OF L.B.S.

File add:- 1713

DIA RAIN WATER PIPE FROM R.L. TO G.L.


125 TH. PARAPET WALL

3125 3250

OPEN TERRACE
V(P)

14687.5

3277.5

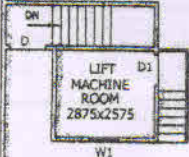

W1

10070

OPEN TERRACE
V(P)


3300

8930


3125 3250

ROOF PLAN

SCALE:- 1:150

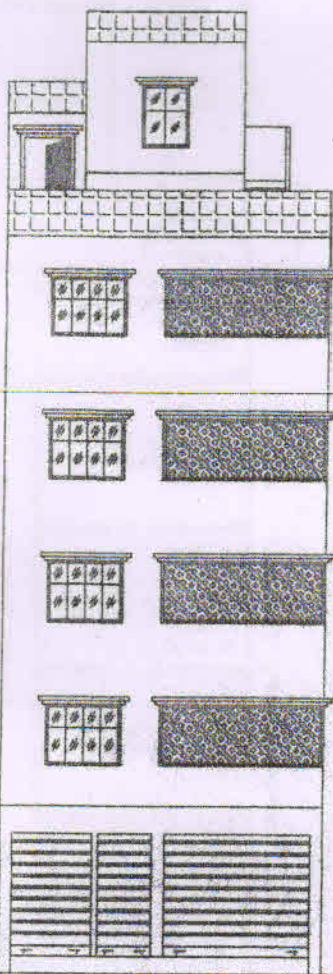

FRONT ELEVATION

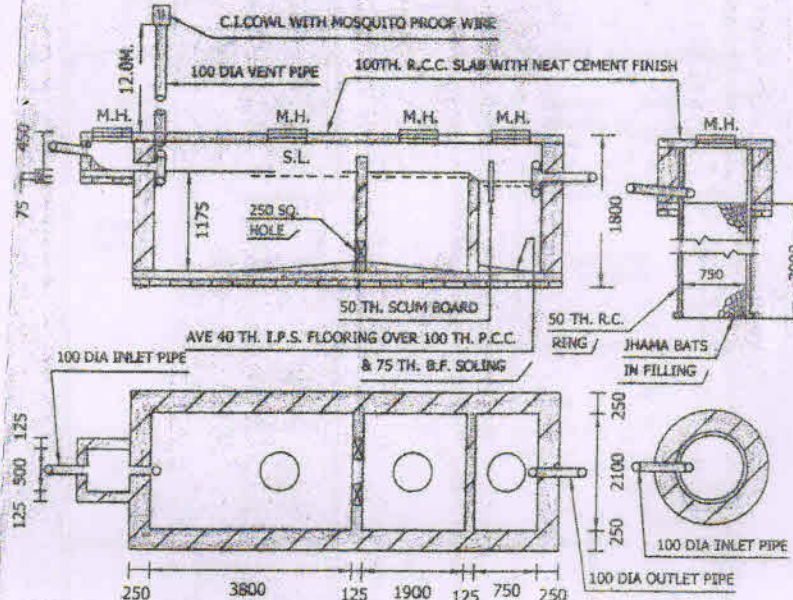


DETAILS OF SEPTIC TANK & SOAK WELL (100 USERS)

SCALE:- 1:60


For Highway Construction

Archana Prasad


P. No. 101

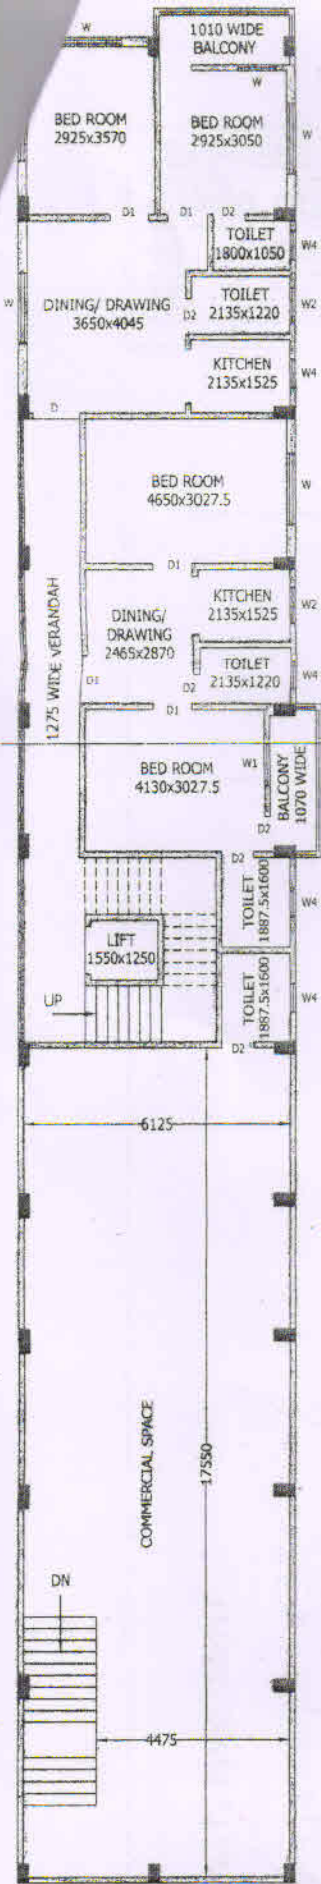

1ST. FLOOR PLAN

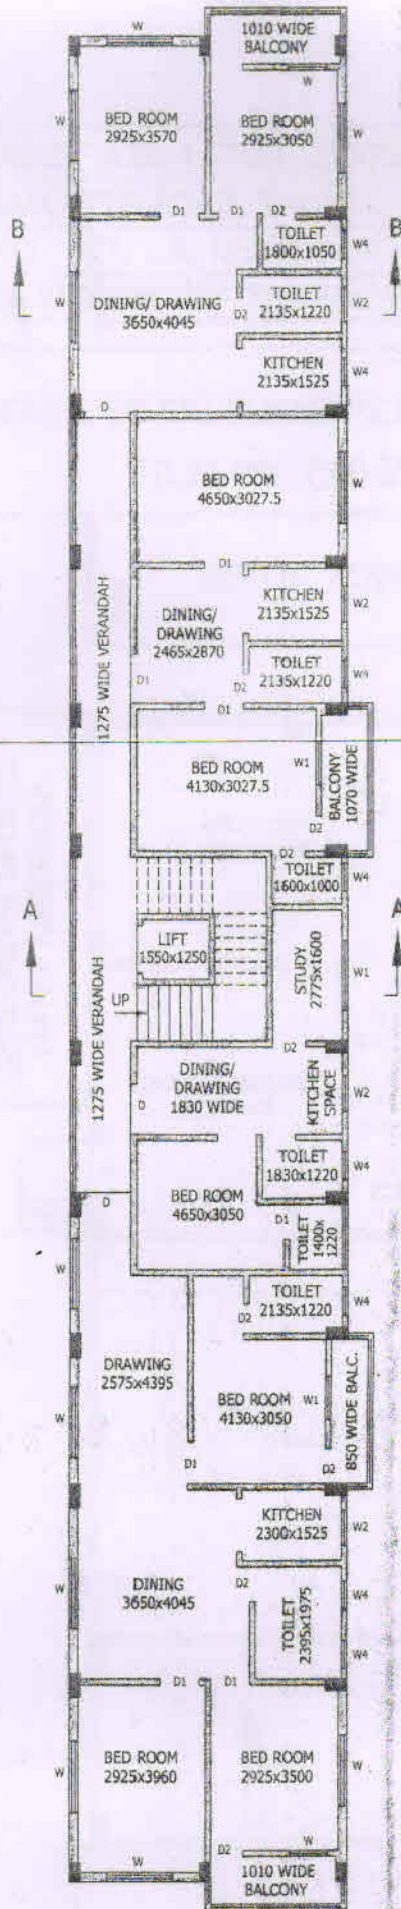

3RD. FLOOR PLAN

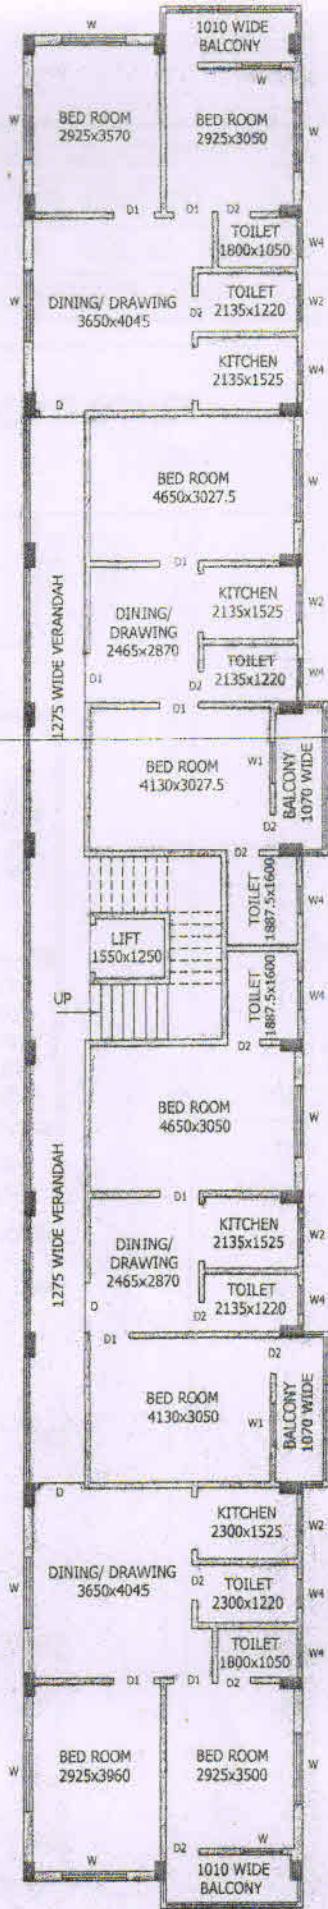


TYPICAL FLOOR PLAN
(2ND. & 4TH.)

For Highway Construction
Archana Prasad Nandi
 Proprietor

PROPOSED PLAN OF A G+4 STORIED RESIDENTIAL/COMMERCIAL FLAT BUILDING AT HOLD 40/420, OLD CALCUTTA ROAD, RAHARA OF R.S. DAG NO.- 228/410 & 229/409; R.S. KHATTI 65; L.R. DAG NO.- 487; L.R. KHATIAN NO.- 195; MOUJA- KERULIA; J.L. NO.- 5; R.S. NO.- 11 NO.- 7; P.S. & MUNICIPALITY- KHARDAHA; DISTRICT NORTH 24 PARGANAS.

HOUSE OF SRI SUBHOJIT BASU & OTHER
10.21 Mtr. (33'-6")

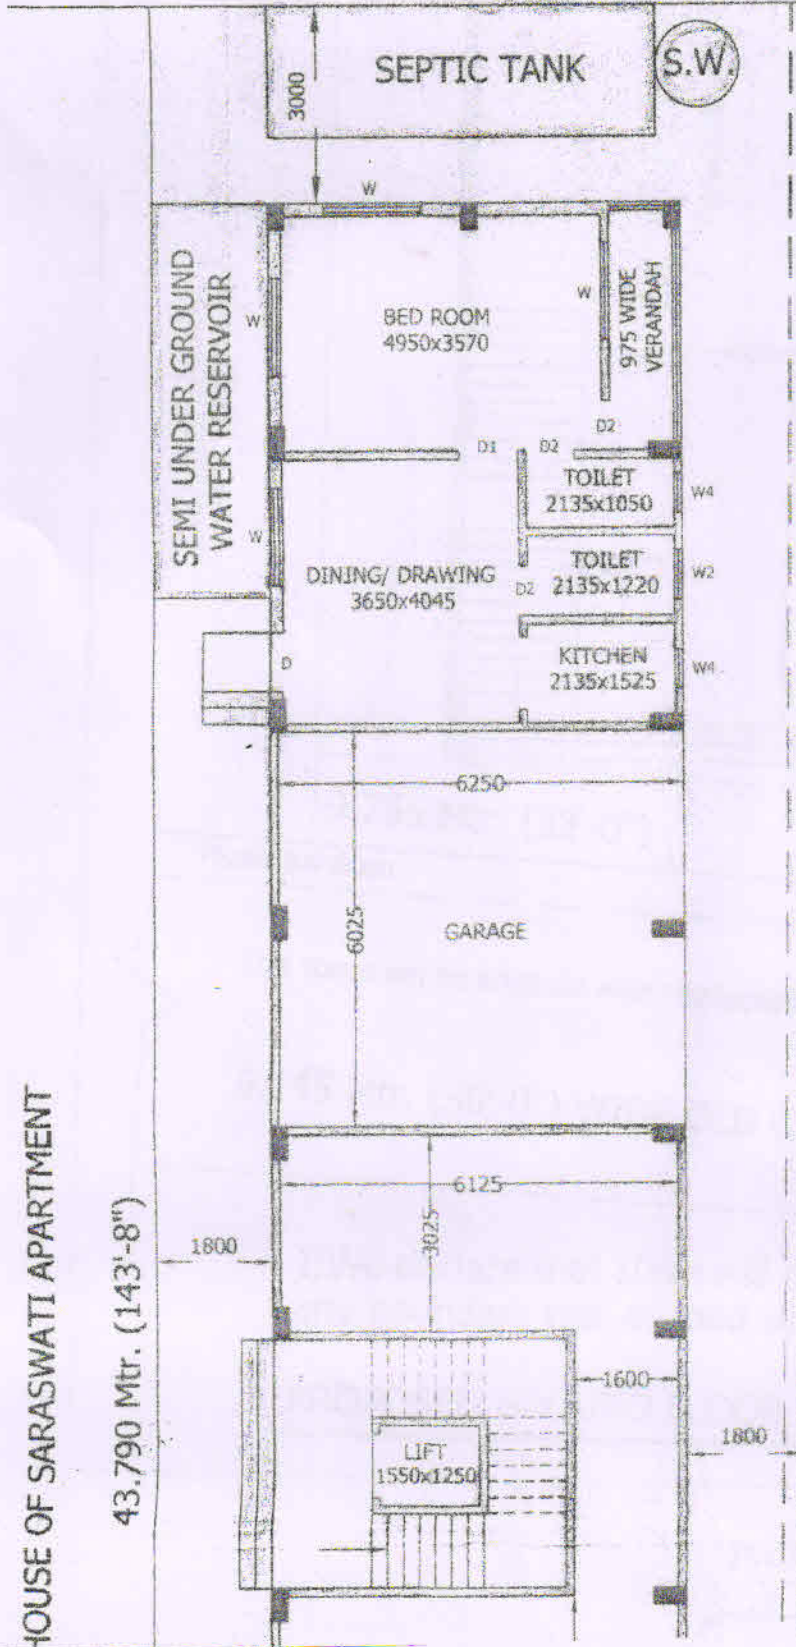

SCHEDULE OF OPENING

DOORS				
MKD.	LENGTH	HEIGHT	MKD.	LE
G	1200	2100	W	1
D	1050	2000	W1	2
D1	900	2000	W2	3
D2	750	2000	W3	4
			W4	5

SCALE:- 1:100 UNLESS

NOTE:- ALL DIMENSION IN MM. EXCEPT STATED

HOUSE OF SARASWATI APARTMENT

43.790 Mtr. (143'-8")


44.325 Mtr. (145'-5")

ND OF SMT. PUTUL RANI DAS

For Highway Construction

Anchana Prasad Das

Proprietor

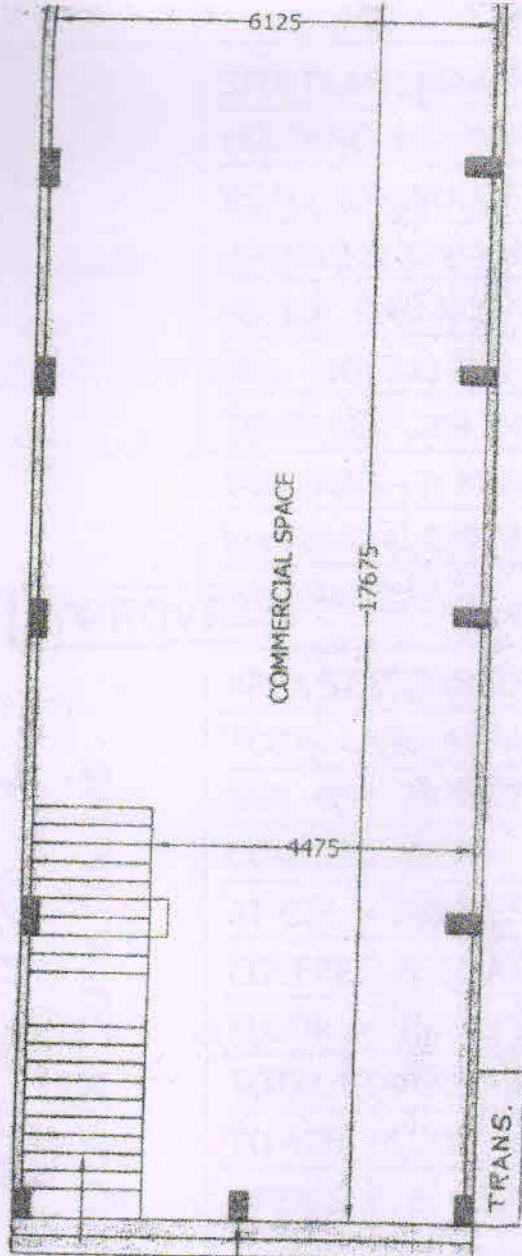

9.755 Mtr. (32'-0")

Municipal drain

This space will be adjoined with Municipal Road

9.145 Mtr. (30'-0") WIDE OLD CALCUTTA ROAD

I/We declare that I/We will not construct any boundary wall at road side.

PROPOSED GROUND FLOOR PLAN

L FI
410
A; J
PA

For Highway Construction
Archan Prasad
 Proprietor