

THE PLAN OF R.S. DAG NO.-2979; KHATIAN NO.:-1819; L.R. DAG NO.-5485; KHATIAN NO.-9973; MOUZA:-BHADRAKALI; J.L. NO.- 9, COMPRISING MUNICIPAL HOLDING NO.-1, BISHALAKSHMI GHAT LANE; P.S.:- UTTARPARA; UNDER UTTARPARA KOTRUNG MUNICIPALITY.DIST. : HOOGHLY .


AREA OF LAND = 477.69 Sq.m.(AS PER PARCHA) 485.13 SQ.M. (AS PER DEED)
 PER. COV. AREA = 244.14 Sq.m.
 PRO. COV. AREA = 215.05 Sq.m.
 PRO. HT. OF BUILD. = 11.0 Mt.
 ROAD WIDTH = 3.60 Mt.
 EXIST. G.L. TO ROAD LEV. = - 0.65
 NATURE OF LAND = KHATAL
 PURPOSE OF USE = RESIDENTIAL



(SCALE:-1=200)

APPROVED

SITE PLAN

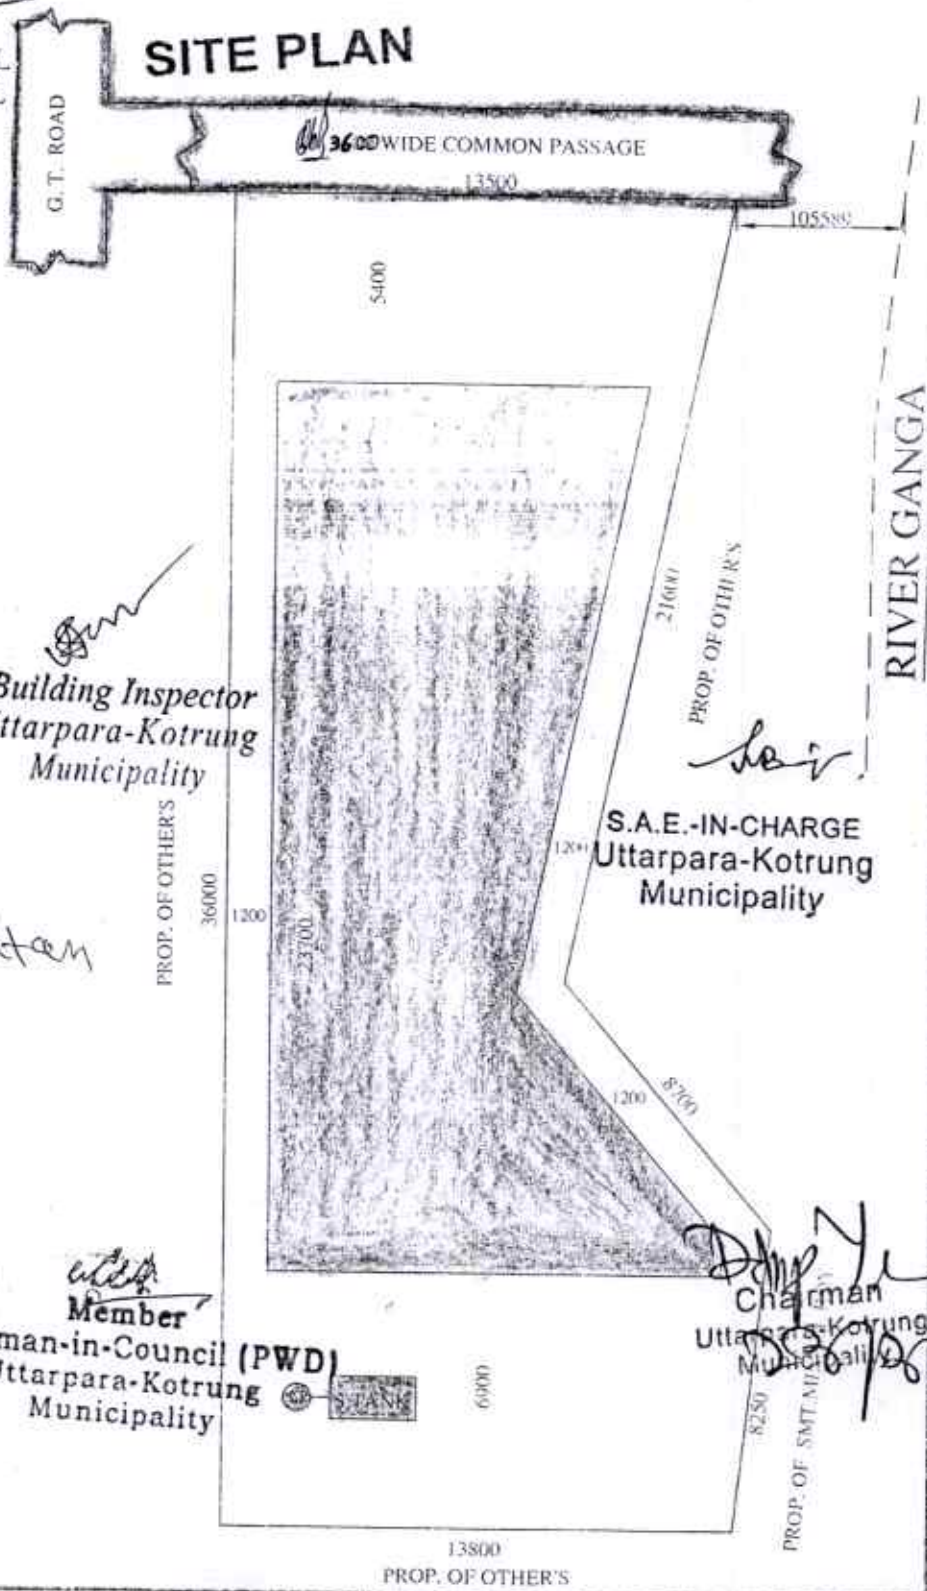

NAME OF OWNER
ASHOK KUMAR KHAITAN

Received Date 20-2-17
 Reg. No. 160
 Auction Date 23-3-18
 Delivery Date 23-3-18

[Signature]
Building Inspector
 Uttarpara-Kotrung
 Municipality

[Signature]
S.A.E.-IN-CHARGE
 Uttarpara-Kotrung
 Municipality

[Signature]
ASHOK KUMAR KHAITAN

SIG. OF OWNER

[Signature]
DEBATITHI CHATTERJEE
 D.C.E.
 ENLISTED L.B.S. OF U.K.M.
 REGD. DE / 057 / 200 - 200
Chairman-in-Council (PWD)
 Uttarpara-Kotrung
 Municipality

[Signature]
Chairman
 Uttarpara-Kotrung
 Municipality

SIG. OF L.B.S

