

**TITLE :- BLOCK-2  
PLAN, SECTION, ELEVATION**

PROPOSED B+G+22 STORIED (76.7 m HIGH) RESIDENTIAL BUILDING FOR BLOCK 1 AND SINGLE STORIED MERCANTILE BUILDING OF HT. 6.7 m FOR BLOCK 2 (CONSIDERING U/R 69A (1)(C) OF K.M.C BUILDING RULE 2009 READ WITH U/S - 393 A OF K.M.C ACT 1980) AT PRE.NO.11, DESHPRAN SHASMAL ROAD,P.S-CHARU MARKET, WARD NO-89, BOROUGH-X, KOLKATA-700033.

**DECLARATION OF ARCHITECT**

CERTIFIED WITH FULL RESPONSIBILITY THAT THE BUILDING PLAN HAS BEEN DRAWN UP AS PER PROVISION OF K.M.C. BUILDING RULES 2009 AS AMENDED FROM TIME TO TIME AND THAT THE SITE CONDITIONS INCLUDING THE WIDTH OF THE ADJUTING ROAD CONFIRM WITH THE PLAN AND WHICH HAS BEEN MEASURED AND VERIFIED BY ME.

- \* IT IS A BUILDABLE SITE AND NOT A TANK OR FILLED UP TANK
- \* THE PLOT IS VACANT & DEMARKETED BY BOUNDARY WALL.
- \* THE CONSTRUCTION OF U.G WATER TANK & SEPTIC TANK WILL BE COMPLETED BEFORE STARTING OF BUILDING FOUNDATION.

**V. Chadha**  
Architect  
Council of Architecture  
Reg. No. CA/BR/117A

**VIRENDRA KUMAR CHADHA**  
ARCHITECT  
REGN.NO. CA/88/11764  
SIGNATURE OF ARCHITECT

**DECLARATION OF STR. ENGINEER**

THE STRUCTURAL DESIGN AND DRAWING OF BOTH FOUNDATION AND SUPER STRUCTURE OF THE BUILDING HAS BEEN MADE BY ME CONSIDERING ALL POSSIBLE LOADS INCLUDING SEISMIC LOAD AS PER THE NATIONAL BUILDING CODE OF INDIA AND CERTIFIED THAT IT IS SAFE AND STABLE IN ALL RESPECTS. SOIL TESTING HAS BEEN DONE BY MR. ALOK ROY (M/S GEOTEST ENGINEER PVT LTD.6A, MILANPARK, KOLKATA-700084.) THE RECOMMENDATION OF SOIL TEST REPORT HAS BEEN CONSIDERED DURING STRUCTURAL CALCULATIONS.

**SANJIV J. PAREKH**  
M.E. (STRUCT.), M.E. (CONST. ENG.)  
B. C. E., FIE-(F-018202-4)  
E. S. E. NO. 104 (D) K. M. C.

**SANJIV J. PAREKH**  
E.S.E. NO. 104 (D) K.M.C.  
SIGN. OF STRUCTURAL ENGINEER

**SANJIB GUHA**  
BSC, BCE, FIE-(F-115654-5)  
CHARTERED ENGINEER  
ENLISTED STRUCTURAL  
REVIEWER 88/16 K.M.C.  
**SANJIB GUHA**  
E.S.R. NO. 1/88/16 K.M.C.  
SIGN. OF STRUCTURAL REVIEWER.

**DECLARATION OF GEOTECH ENGINEER**

UNDERSIGNED HAS INSPECTED THE SITE AND CARRIED OUT SOIL INVESTIGATION THEREON. IT IS CERTIFIED THAT THE EXISTING SOIL OF THE SITE IS ABLE TO CARRY THE LOAD COMING FROM THE PROPOSED CONSTRUCTION AND THE FOUNDATION SYSTEM PROPOSED HEREIN IS SAFE & STABLE IN ALL RESPECT FROM GEO-TECHNICAL POINT OF VIEW.

**ALOK ROY**  
Empanelled Geotechnical Engineer  
Kolkata Municipal Corporation  
Class-I, No. - G.7/1/11  
6A, Milan Park,  
Kolkata-700084  
**ALOK ROY**

SIGNATURE OF GEOTECH ENGINEER (1/11)

**DECLARATION OF OWNERS**

I DO HEREBY DECLARE WITH FULL RESPONSIBILITY THAT I SHALL ENGAGE ARCHITECT & E.S.E DURING CONSTRUCTION. I SHALL FOLLOW THE INSTRUCTIONS OF ARCHITECT & E.S.E DURING CONSTRUCTION OF THE BUILDING (AS PER B.S PLAN).


K.M.C AUTHORITY WILL NOT BE RESPONSIBLE FOR STRUCTURAL STABILITY OF THE BUILDING AND ADJOINING STRUCTURE IF ANY SUBMITTED DOCUMENTS ARE FOUND TO BE FAKE, THE K.M.C AUTHORITY WILL REVOKE THE SANCTION PLAN. THE CONSTRUCTION OF WATER RESERVOIR AND SEPTIC TANK WILL BE UNDERTAKEN UNDER THE GUIDANCE OF E.S.E/ARCHITECT BEFORE STARTING OF BUILDING FOUNDATION WORK. PLOT IS IDENTIFIED BY ME DURING INSPECTION.

**MUSKAN HIGHRISE (P) LTD AS CONSTITUTE ATTORNEY OF**  
PADMA, SHUBHORAJ, INDRARAJ, DEEPAJ, BINA, ABHIRAJ, SUKLA, SNEHAKANA, APARNA, RANARAJ, SANKAR, SIDDHARTHA, SUSHIL KUMAR, SAMPRIT, SHOMENATH, SUBHRENDU, SUBHADIP, PRITAMA, AVIJIT, JOYJIT, ARATI CHATTERJEE, DIPONI CHAKRABARTI, DIPANJANI, SARBANI, RAJASHREE, DEBDUTI AMIYA NATH, SULEKHA BANERJEE PRITHWIRAJ, ABHRENDU CHATTOPADHYAY, PADMANI BHATTACHARYYA, RUKMINI MUKHOPADHYAY, NANDINI BANDYOPADHYAY, INDRANI SAHELI, CHANDRANI MUKHERJEE, IRANI MITRA, PRIYADARSHINI GANGULY, JAYASHREE SENAPATI, MONALISA DUTTA, DEBJANI BISWAS, AMBALIKA PANDE.

**Sri Amardeep Bhatnagar**  
Private Limited

Constituted Attorney of Padma Chatterjee, Shubhoraj Chatterjee, Indraraj Chatterjee, Deepraj Chatterjee, Bina Chatterjee, Abhiraj Chatterjee, Sukla Chatterjee, Snehakana Chatterjee, Aparna Chatterjee, Ranaraj Chatterjee, Sankar Chatterjee, Siddhartha Chatterjee, Sushil Kr. Chatterjee, Arati Chatterjee, Sampriti Chatterjee, Pritama Chatterjee, Avijit Chatterjee, Joyjit Chatterjee, Shomenath Chatterjee, Subherendu Chattopadhyay @ Chatterjee, Subhadip Chatterjee, Dipanjani Banerjee, Sarbani Banerjee, Rajashree Banerjee, Debduti Banerjee @ Debduti Banerjee, Amiya Nath Banerjee, Sulekha Banerjee, Indrani Mukherjee, Saheli Mukherjee, Chandrani Mukherjee, Indranil Mukherjee, Diponi Chakraborty, Prithwiraj Chattopadhyay, Abhrendu Chattopadhyay, Padmani Bhattacharyya, Rukmini Mukhopadhyay, Nandini Bandyopadhyay, Irani Mitra, Priyadarshini Ganguly, Jayashree Senapati, Monalisa Dutta, Debjani Biswas, Ambalika Pande.


SIGNATURE OF OWNER

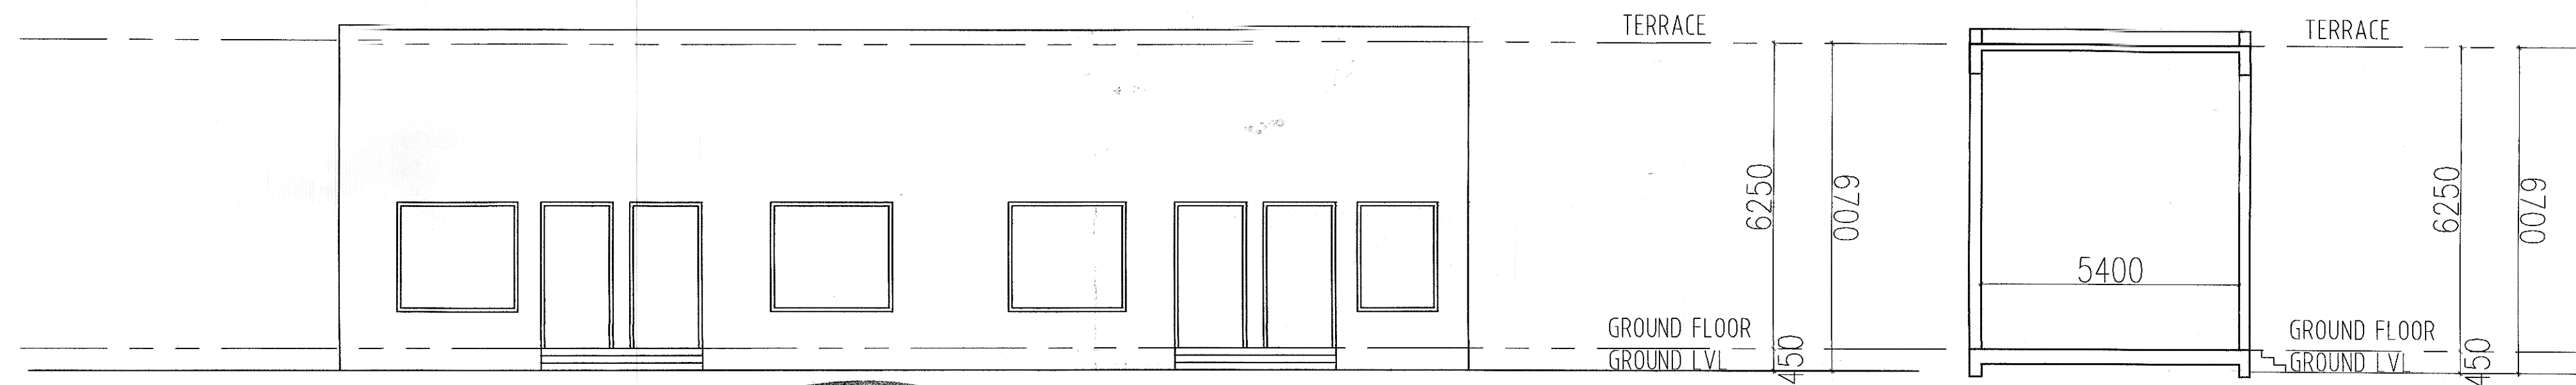


**ELEVATION  
(BLOCK-2, SHOPS)**

**SECTION XX  
(BLOCK-2, SHOPS)**

Sanctioned By: **(Signature)**  
Assistant Engineer (C-B) Br. No. 2

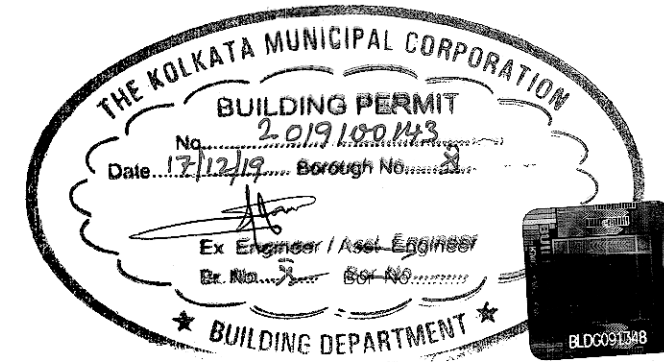

6.05 M WIDE K M C ROAD

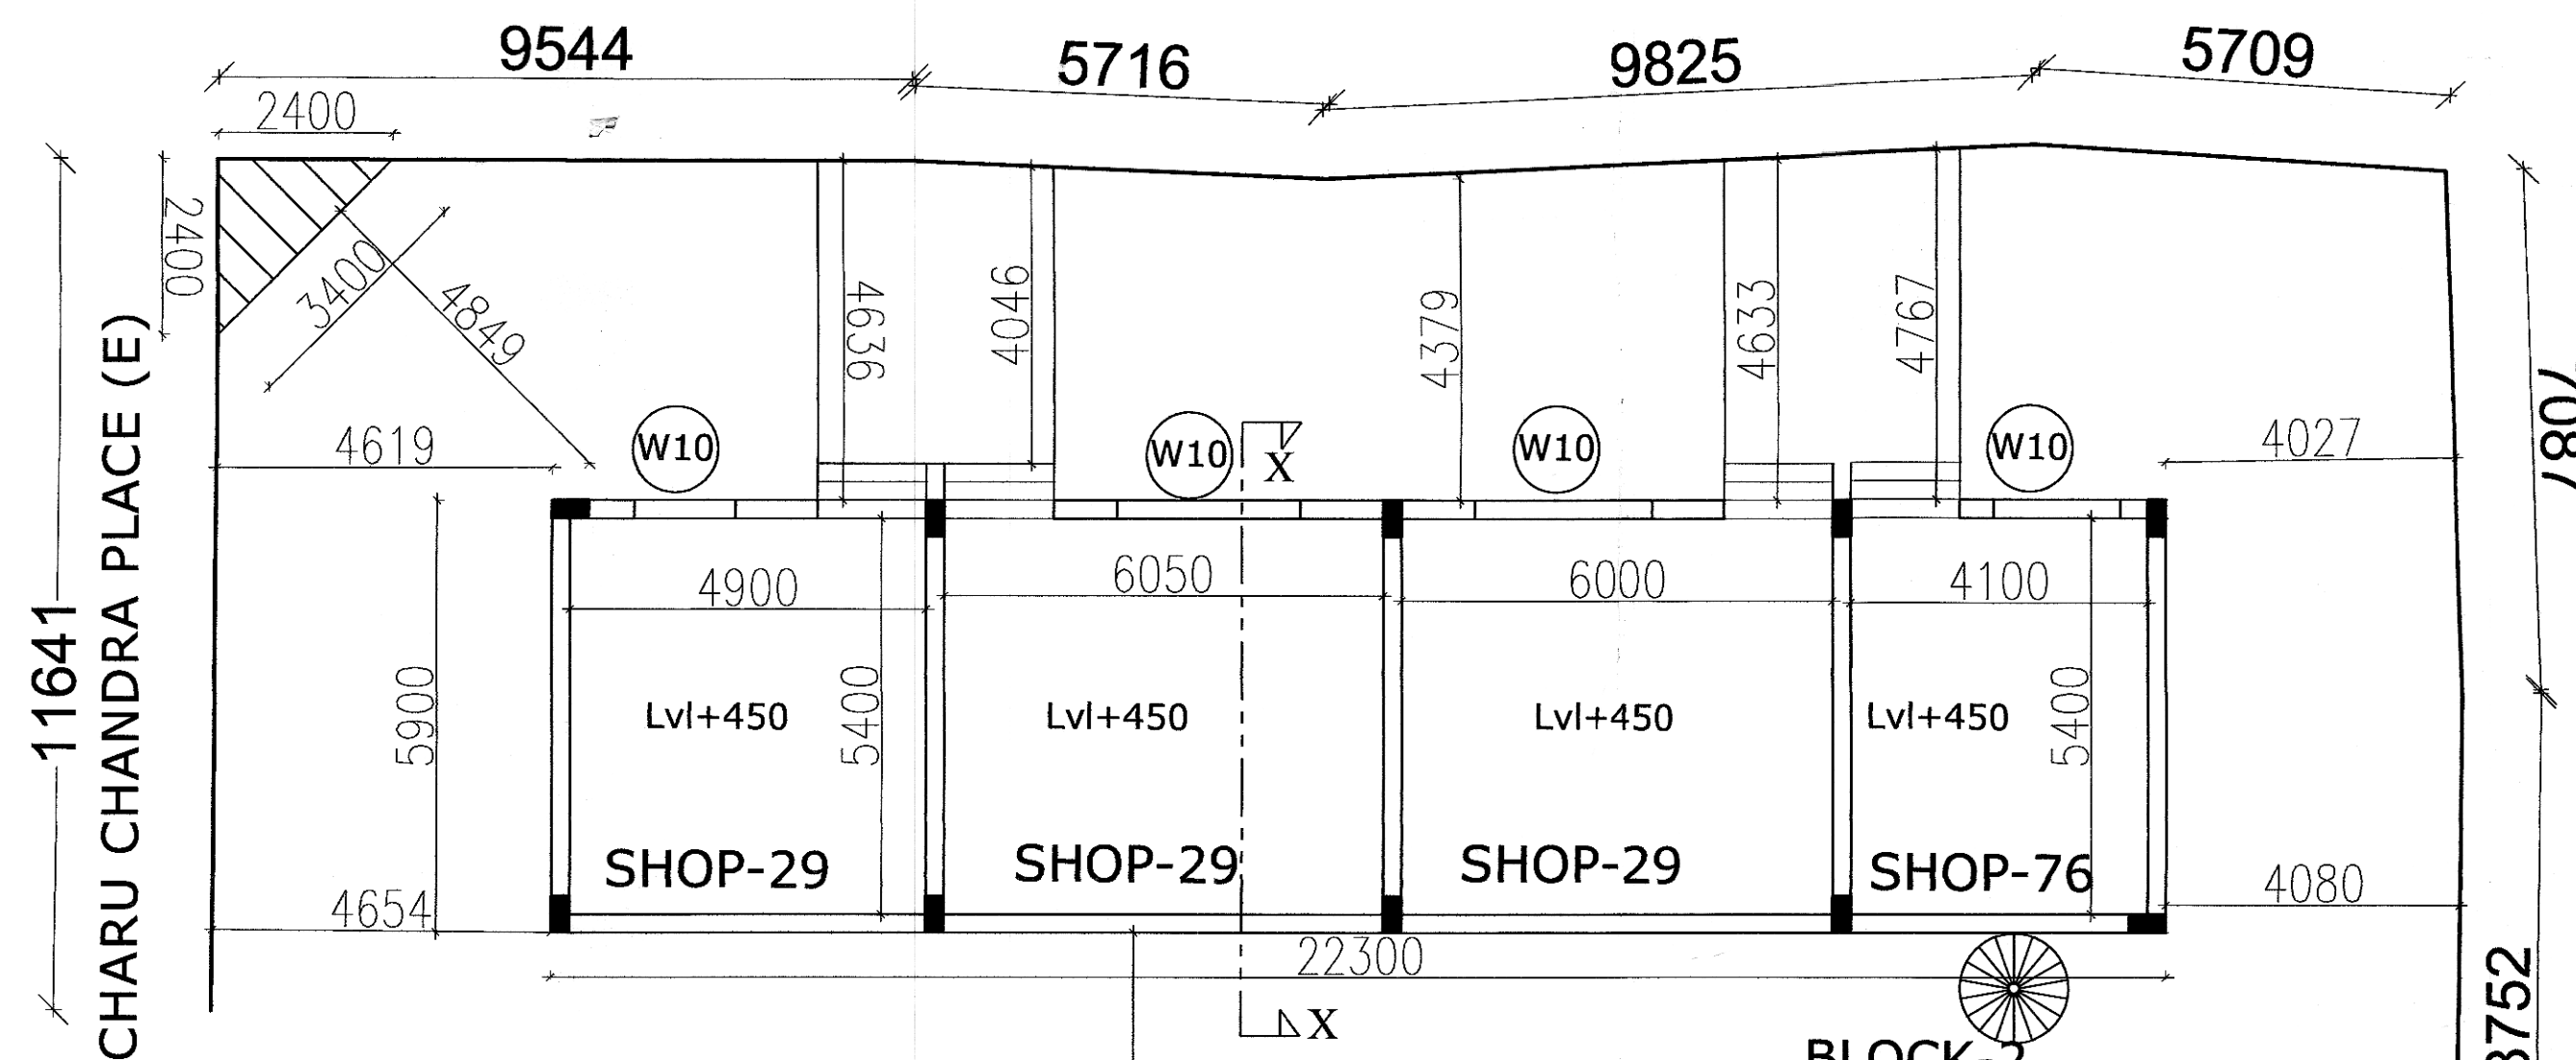

**PLAN  
(BLOCK-2, SHOPS)**

PREMISES NO.86/1

**AREA STATEMENT BLOCK-2**


	MERCANTILE	STAIRWAY	LIFT LOBBY	LIFT WELL	CARPET AREA	Parking required
GROUND FL.	134.82	0.00	0.00	0.00	113.67/35	3
TOTAL FAR AREA OF BLOCK-2 = 134.82 SQ.M						
TERRACE AREA OF BLOCK-2 = 134.82 SQ.M						

2) ROOF AREA = 134.82 SQ.M  
3) STAIRCASE HEAD ROOM AREA = 0.00 SQ.M  
4) LIFT HEADROOM AREA = 0.00 SQ.M  
5) ROOF TANK AREA = 0.00 SQ.M  
6) DEPTH OF BUILDING = 0.00 SQ.M  
7) PROPOSED HEIGHT = 6.7 M.

8) TOTAL EXEMPTED AREA = 0.00 SQ.M  
9) CUP BOARD AREA = 0.00 SQ.M  
10) FIRE REFUSE AREA = 0.00 SQ.M


ARCHITECTS :-

**THE DESIGN CELL**  
2A COOPER  
STREET. KOLKATA  
- 700 026

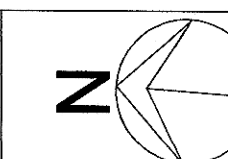

sheet-4

Scale :- 1:100

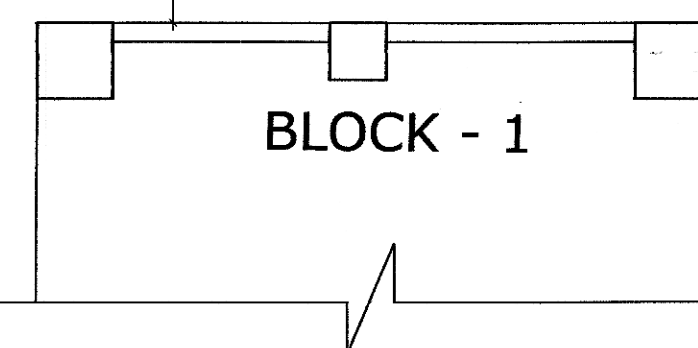

# PARTY'S COPY

Plan for Water Supply arrangement including SEMILI G. & O. H. reservoirs should be submitted at the Office of the Ex-Engineer Water Supply and the sanction obtained before proceeding with the work of Water Supply any deviation may lead to disconnection/demolition.

CONSTRUCTION SITE SHALL BE MAINTAINED TO PREVENT MOSQUITO BREEDING AS REQUIRED US 496 (1) & (2) OF CMC ACT 1980. IN SUCH MANNER SO THAT ALL WATER COLLECTION & PARTICULARLY LIFT WELLS, VATS, BASEMENT CURING SITES, OPEN RECEPTACLES ETC. MUST BE EMPITTED COMPLETELY TWICE A WEEK.

Sanctioned By: *[Signature]*  
Assistant Engineer (C-B) Br. No. *[Number]*

Approved By: *[Signature]* 5349 vide No: 103/18-19  
The Building Committee dt 27/07/2018

Before starting any Construction the site must conform with the plans sanctioned and all the conditions as proposed in the plan should be fulfilled.

The validity of the written permission to execute the work is subject to the above conditions.

The sanction refers to the proposed portion shown in red and the Executive Engineers makes no admission as to the correctness of the plan.

Design of all Structural Members including that of the foundation should conform to Standards specified in the National Building Code of India


All Building Materials to necessary & construction should conform to standarder specified in the National Building Code of India.

Necessary steps should be taken for the safety of the lives of the adjoining public and private properties during construction.

Non Commencement of Erection/ Re-Erection within Five year will Require Fresh Application for Sanction

A suitable pump has to be provided i.e. pumping unfiltered water for the distribution to the flushing cisterns and urinals in the building incase unfiltered water from street main is not available.

The building materials that will be stacked on Road/Passage or Foot-path beyond 3-months or after construction of G. Floor, whichever is earlier may be seized forthwith by the K.M.C. at the cost and risk of the owner.

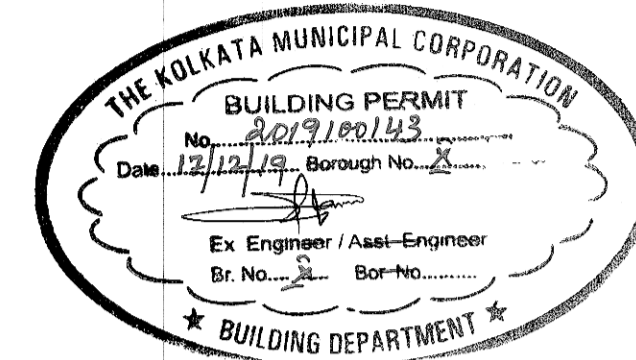


THE SANCTION IS VALUED UP TO 15/12/2024

Sanctioned subject to demolition of existing structure to provide open space as per plan before construction is started  
Executive Engineer (C) BR. 2 Asst. Engineer (C) Br. PLAN

No rain water pipe should be fixed or discharged on Road or Footpath. Drainage plan should be submitted at the Borough Executive Engineer's Office and the sanction obtained before proceeding with the drainage work.

Any unauthorised construction done in deviation from the Sanction Building permit and the Completion Plans after issuance of this Completion Plans may cause revocation of the Occupancy Certificate.

Sanctioned conditionally on an undertaking duly registered from the owner's to the effect that they will not evict any tenants & will also provide the tenants with identical area in and around the premises by mutual arrangements.

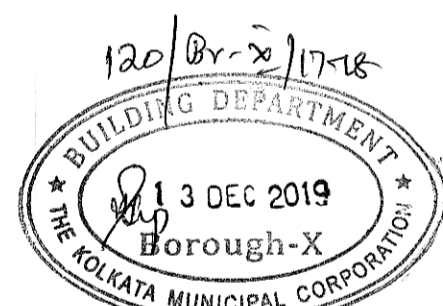

APPROVED ON 04/12/2019

RESIDENTIAL BUILDING

STATE LEVEL ENVIRONMENT IMPACT ASSESSMENT AUTHORITY  
Pratimad Blaven, 1B-2, 5<sup>th</sup> Floor, Sector III, Salt Lake, Kolkata - 700 106  
Web: www.sleiaa.com

No. 734 /EN/T-11-1/02/2016 Date: 27.11.2018  
To: M/s. Mahan Highrise Pvt. Ltd., 1, N.S. Road, Sector III, Salt Lake, Kolkata - 700 106  
Subject: Sanctioned conditions for setting Environmental Clearance for the proposed residential complex at Premises No. 11, Dushpran Sharnal Road, K.M.C. Ward No. 89, Borough - X, P.O. Tollygunge, P.S. Chura Market, Kolkata - 700 033, West Bengal.

This has been referred to your application submitted on 22.11.2018 for environmental clearance for the proposed residential complex at Premises No. 11, Dushpran Sharnal Road, K.M.C. Ward No. 89, Borough - X, P.O. Tollygunge, P.S. Chura Market, Kolkata - 700 033, West Bengal and presentation made by you before SEAC on 21.03.2018.

Based on your application for environmental clearance and presentation made by you, SEAC in its meeting dated 14.02.2018 has recommended a list of stipulated conditions for the project approval. SEIAA in the meeting dated 19.02.2018 approved the stipulated conditions for Environmental Clearance proposed by SEAC. Copy of which is enclosed herewith.

You are requested to prepare the construction plan incorporating those conditions before submission of the same for building plan approval. The sanctioned building plan, along with a comprehensive statement of valid tenancy between those in stipulated conditions and sanctioned plan may kindly be submitted to the secretary of SEAC at Park Road, Salt Lake. The SEIAA shall consider the same only when it is ensured that the conditions laid in the enclosure have been properly addressed in the building plan.

Member Secretary, SEIAA  
Date: March, 2018  
Copy forwarded for information to the Secretary, State Level Expert Appraisal Committee.  
Sd/- Member Secretary, SEIAA

GOVERNMENT OF WEST BENGAL  
OFFICE OF THE DIRECTOR GENERAL,  
WEST BENGAL FIRE & EMERGENCY SERVICES  
13-D, Mirza Ghalib Street, Kolkata - 700 016.

Memo No.: WB/FES/ 3805/17 (K.M.C. R/18/16/17/18/19) Date: 05/06/17  
From: The Divisional Fire Officer, Fire Prevention Wing, West Bengal Fire & Emergency Services.

To: Mr. V. Chaudh, Architect, The Design Cell, 2A, Cooper Street, Kolkata - 700 026.

Sub: Fire Safety Recommendation for proposed construction of B+D+XXI Staircase and Lift shaft in Residential Building at premises No. 11, Dushpran Sharnal Road, Ward No. 89, Borough - X, Kolkata - 700 033.

This is in reference to your letter No. - Nil dated 31.01.2017 regarding Fire Safety measures for proposed construction of B+D+XXI Staircase under group Residential Building at premises No. 11, Dushpran Sharnal Road, Ward No. 89, Borough - X, Kolkata - 700 033.

The plan drawing submitted by you was scrutinized and marked as found necessary from fire safety point of view. In returning one set of plan with recommendation, this office is issuing Fire Safety Recommendation in favour of the aforesaid building subject to the compliance of the following fire safety measure.

1. One set of plan.  
2. Recommendation.  
Divisional Fire Officer, Fire Prevention Wing, WEST BENGAL FIRE & EMERGENCY SERVICES

Resolutions of MBC Meeting  
Meeting No. 549 Meeting Date: 27/07/2018 Total No. of Cases: 26

Members Present: 1. Municipal Commissioner, Chairman  
2. General Officer (Building), Member  
3. Representative of DC (Traffic), Kolkata Police  
4. Representative of WBSES  
5. Representative of Council of Architects  
6. Representative of ITI

Item No. 103/18-19 In 10 Ward 089 Premises 11, Dushpran Sharnal Road  
Observation from DC (Traffic), Kolkata Police has been received vide no. TP/P&S/49249 dated 21/06/2018 and a fresh ground floor plan has been submitted by the concerned Architect incorporating the observation from DC (Traffic). Representative of the DC (Traffic) informed that an undertaking dated 21/06/2018 submitted by the applicant containing same conditions on the basis of the discussion held with them may be treated as a part of their observation in this regard which was not mentioned in the observation of DC (Traffic) dated 21/06/2018.

Department should verify the compliance of the conditions as laid down in the 'Certificate of Clearance for Developer' issued by Divisional Forest Officer, Forest Utilization Division vide certificate No. 310/Foreuse/17 dated 17/01/2018 in regard to plantation of trees. This certificate may be noted at the back of the sanctioned plan. Department has to update the area statement. Special care should be taken during construction regarding safety of the adjacent Mosque.

The proposal is recommended for sanction subject to compliance of above and other departmental requirements and compliance of departmental circulars, if any.  
There is no violation of building rules, as such.

Signature of Members: K.M.D.A., K.P. (TRAFFIC), W.B.F. & S.

Signature of Members: P.T.O., I.T.P.I.

Member Secretary, SEIAA  
Date: March, 2018  
Copy forwarded for information to the Secretary, State Level Expert Appraisal Committee.  
Sd/- Member Secretary, SEIAA

Resolutions of MBC Meeting  
Meeting No. 549 Meeting Date: 27/07/2018 Total No. of Cases: 26

Members Present: 1. Municipal Commissioner, Chairman  
2. General Officer (Building), Member  
3. Representative of DC (Traffic), Kolkata Police  
4. Representative of WBSES  
5. Representative of Council of Architects  
6. Representative of ITI

Item No. 103/18-19 In 10 Ward 089 Premises 11, Dushpran Sharnal Road  
Observation from DC (Traffic), Kolkata Police has been received vide no. TP/P&S/49249 dated 21/06/2018 and a fresh ground floor plan has been submitted by the concerned Architect incorporating the observation from DC (Traffic). Representative of the DC (Traffic) informed that an undertaking dated 21/06/2018 submitted by the applicant containing same conditions on the basis of the discussion held with them may be treated as a part of their observation in this regard which was not mentioned in the observation of DC (Traffic) dated 21/06/2018.

Department should verify the compliance of the conditions as laid down in the 'Certificate of Clearance for Developer' issued by Divisional Forest Officer, Forest Utilization Division vide certificate No. 310/Foreuse/17 dated 17/01/2018 in regard to plantation of trees. This certificate may be noted at the back of the sanctioned plan. Department has to update the area statement. Special care should be taken during construction regarding safety of the adjacent Mosque.

The proposal is recommended for sanction subject to compliance of above and other departmental requirements and compliance of departmental circulars, if any.  
There is no violation of building rules, as such.

Signature of Members: K.M.D.A., K.P. (TRAFFIC), W.B.F. & S.

Signature of Members: P.T.O., I.T.P.I.

Member Secretary, SEIAA  
Date: March, 2018  
Copy forwarded for information to the Secretary, State Level Expert Appraisal Committee.  
Sd/- Member Secretary, SEIAA

Resolutions of MBC Meeting  
Meeting No. 549 Meeting Date: 27/07/2018 Total No. of Cases: 26

Members Present: 1. Municipal Commissioner, Chairman  
2. General Officer (Building), Member  
3. Representative of DC (Traffic), Kolkata Police  
4. Representative of WBSES  
5. Representative of Council of Architects  
6. Representative of ITI

Item No. 103/18-19 In 10 Ward 089 Premises 11, Dushpran Sharnal Road  
Observation from DC (Traffic), Kolkata Police has been received vide no. TP/P&S/49249 dated 21/06/2018 and a fresh ground floor plan has been submitted by the concerned Architect incorporating the observation from DC (Traffic). Representative of the DC (Traffic) informed that an undertaking dated 21/06/2018 submitted by the applicant containing same conditions on the basis of the discussion held with them may be treated as a part of their observation in this regard which was not mentioned in the observation of DC (Traffic) dated 21/06/2018.

Department should verify the compliance of the conditions as laid down in the 'Certificate of Clearance for Developer' issued by Divisional Forest Officer, Forest Utilization Division vide certificate No. 310/Foreuse/17 dated 17/01/2018 in regard to plantation of trees. This certificate may be noted at the back of the sanctioned plan. Department has to update the area statement. Special care should be taken during construction regarding safety of the adjacent Mosque.

The proposal is recommended for sanction subject to compliance of above and other departmental requirements and compliance of departmental circulars, if any.  
There is no violation of building rules, as such.

Signature of Members: K.M.D.A., K.P. (TRAFFIC), W.B.F. & S.

Signature of Members: P.T.O., I.T.P.I.

Member Secretary, SEIAA  
Date: March, 2018  
Copy forwarded for information to the Secretary, State Level Expert Appraisal Committee.  
Sd/- Member Secretary, SEIAA

Govt. of West Bengal  
Office of the Deputy Commissioner of Police  
Traffic Department, Kolkata  
10, Lalbazar Street,  
Kolkata - 700 001

TP/P&S/49249  
Dated: 21/06/18

To: The Director General (Building), S.S. Banerjee Road, Kolkata Municipal Corporation, Kolkata - 700 013.

Subj: Plan case at Premises No. 11, Dushpran Sharnal Road, Ward No. 89, Borough - X, P.S. Churamarket, Kolkata.

The plans have been examined and scrutinized from traffic point view. We have no objection from traffic point of view.

One copy of the ground floor plan duly countersigned is hereby sent with for future reference.

Signature of Members: K.M.D.A., K.P. (TRAFFIC), W.B.F. & S.

Signature of Members: P.T.O., I.T.P.I.

Member Secretary, SEIAA  
Date: March, 2018  
Copy forwarded for information to the Secretary, State Level Expert Appraisal Committee.  
Sd/- Member Secretary, SEIAA

Office of the Executive Engineer, Br.-X, The Kolkata Municipal Corporation, Building Department, Br.-X  
Dated: 17/12/19

Office of the Executive Engineer, Br.-X, The Kolkata Municipal Corporation, Building Department, Br.-X  
Dated: 17/12/19

Office of