

A : 22°33'4.76"N 88°21'22.57"E (SE)
B : 22°33'5.03"N 88°21'21.77"E (SW)
C : 22°33'5.46"N 88°21'22.02"E (NW)
D : 22°33'5.28"N 88°21'22.78"E (NE)

Supratim Choudhury

SUPRATIM CHOUDHURY

B. (Arch)

Regd. No. - CA/2002/28856

Council of Architecture.

SIGNATURE OF ARCHITECT

TITLE : LOCATION MAP FOR HIRA

PROJECT


PROPOSED G+IV STORIED (15.5
MTR. HT.) RESIDENTIAL BUILDING,
AT PREMISES NO. - 3, PARK LANE,
WARD NO. - 61, BOROUGH - VI,
KOLKATA - 700016, P.S. - PARK
STREET

ARCHITECT

NEXUS

528, PARNASREE PALLY,
KOLKATA-700060

SCALE : N.T.S.

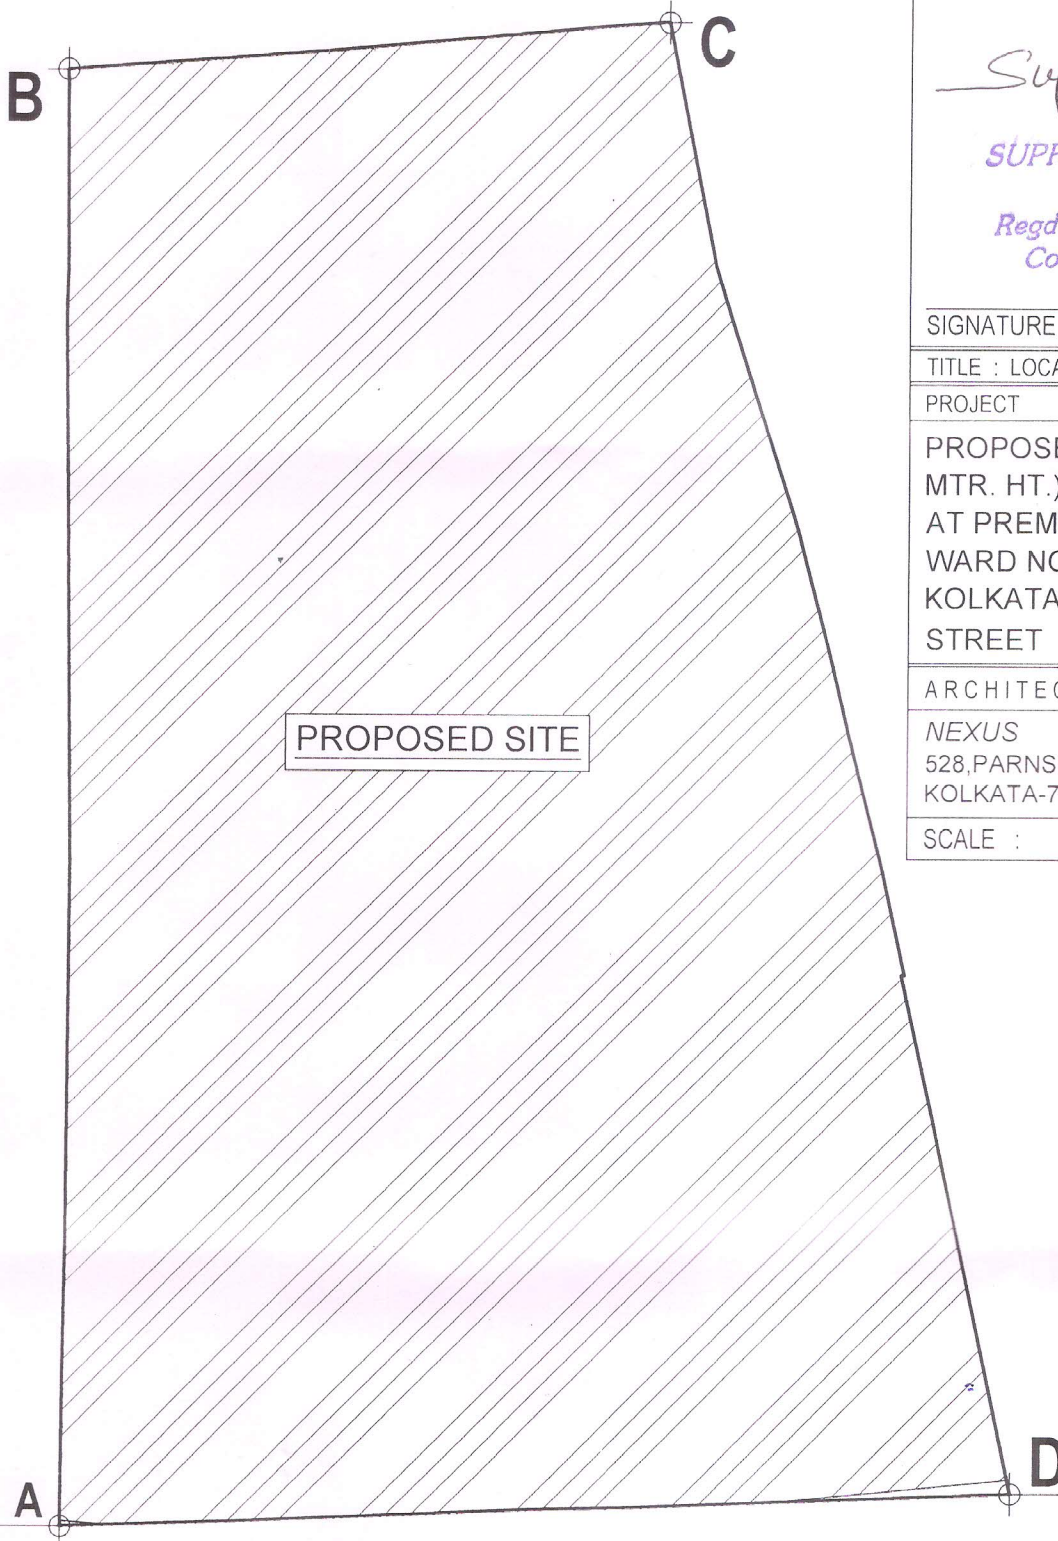

7.676 M. (AVG) WIDE K.M.C. ROAD

LOCATION PLAN