

Declaration

This is to declare that _____

- i) The proposed G+4 storied buildings at the project Usashi Exoticaa does not fall under the purview of West Bengal Fire & Emergency Services since the buildings are less than 14.95 Mt. and the building plan was sanctioned in 2016 and at the relevant time, the building rules of the concerned Municipality did not require to incorporate the firefighting facilities, however water body have been set up to provide water for fire fighting.
- ii) Emergency Evacuation services are not applicable to the said G+4 storied building.
- iii) The source of drinking water has already been pointed out in the given map and shall be arranged from appropriate sources.
- iv) It does not have provision of renewable energy.

Deponent





Ratna Roy

Director

81, Golaghata, VIP Road, Flat - 1B, Radhakunja Apartment,
Near Bika Banquet, Kolkata - 48, West Bengal,
www.usashi.in, E-mail: info@usashi.in, cs@usashi.in Phone : 033 6555 5050

Marketing Office:
86, Golaghata, VIP Road, Ganga Apartment, 2nd Floor,
Above Shree Venkatesh Banquet, Kolkata - 700 048.

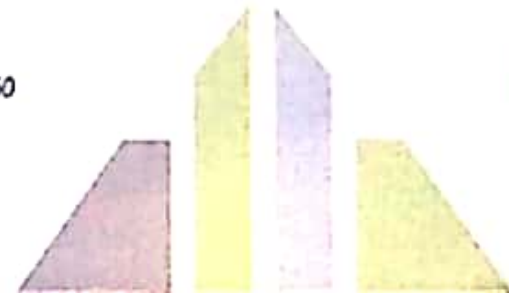


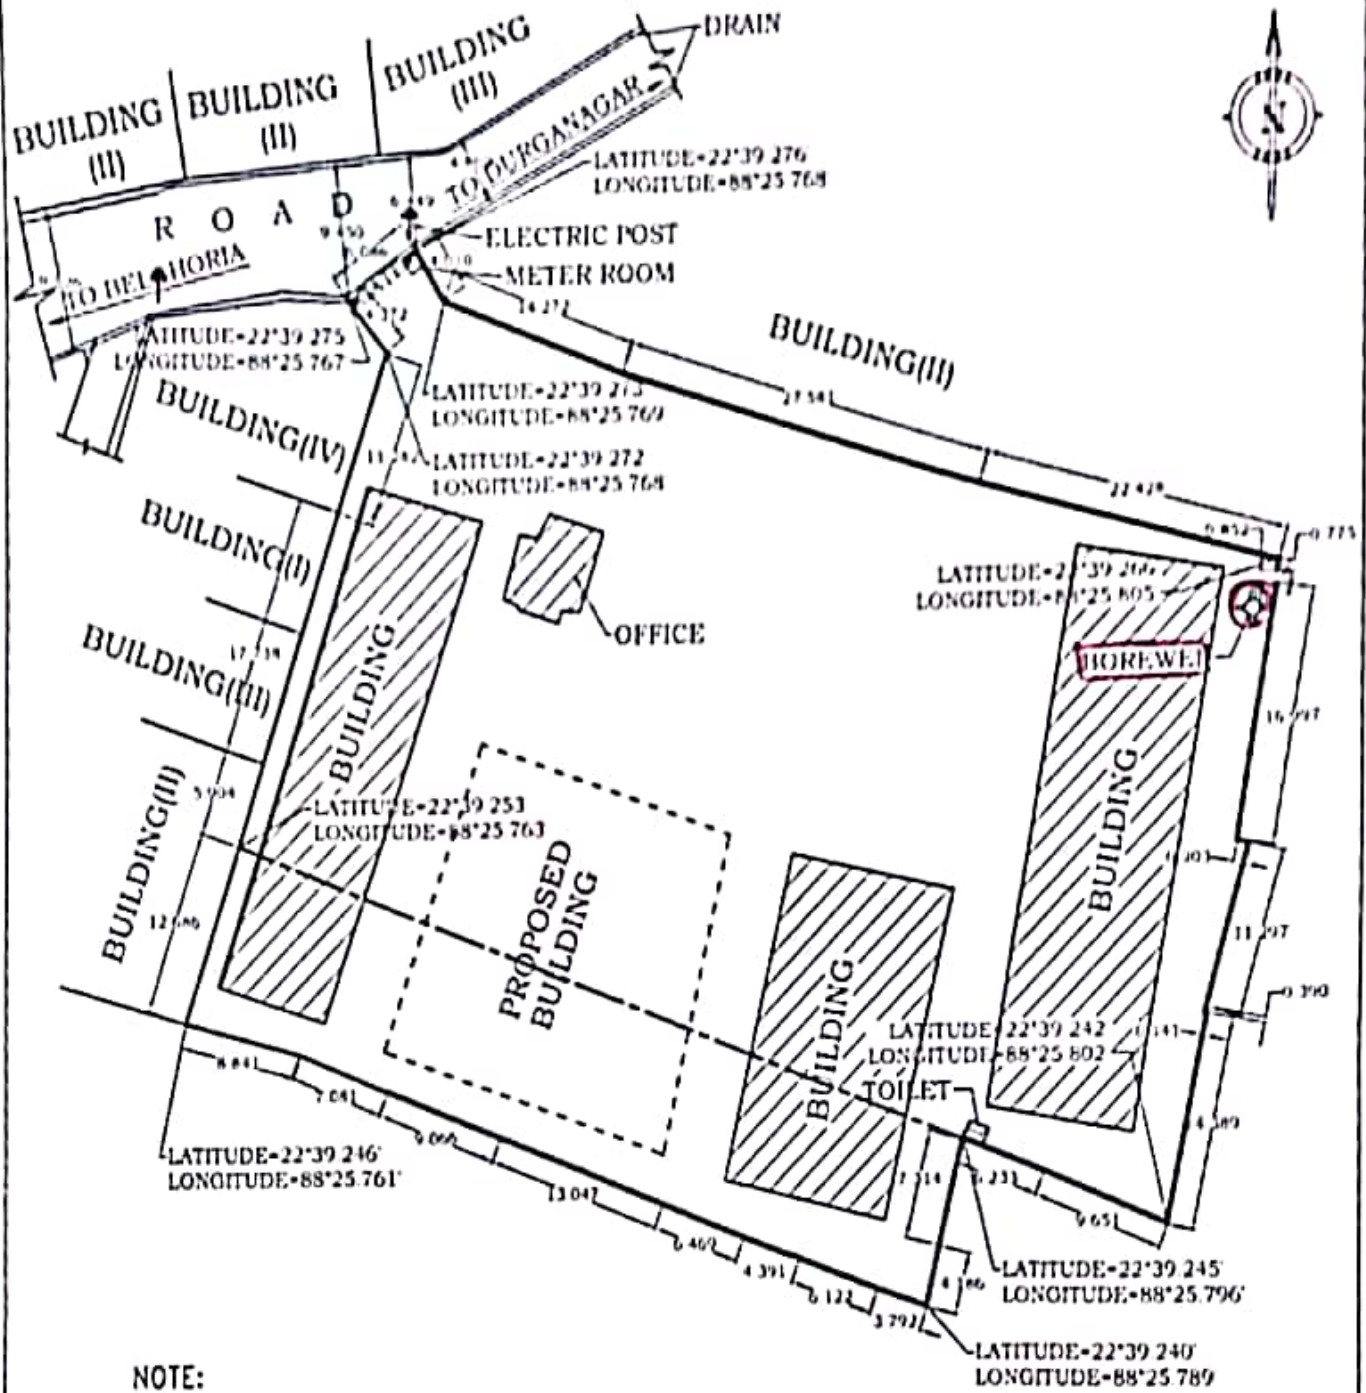



- NOTE:
1. THE SURVEY ORIENTED TO MAGNETIC NORTH
 2. ALL DIMENSIONS ARE IN METER.

AREA= 2 BIGHA 14 KATHA 3 CHATAK 3 SQ.FT.

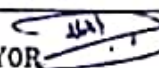

USASHI REALSTATES PVT.LTD.		
81 GOLAGHATA, V.I.P.ROAD, 1AT FLOOR, RADHAKUNJ APARTMENT, KOL-48		
TITLE: DETAIL BOUNDARY SURVEY WITH LATITUDE & LONGITUDE OF PLOT AT 3,KHALISHA KOTA PALLY, BIRATI, KOL-51		
SURVEYED BY: GEOTECH INDIA 3C, DINDUBASINI STREET, KOLKATA - 27.		
SCALE:-1:500	DATE:- 29.01.19	SURVEYOR 
DRG. NO.-GTI/EIPL/BIRATI/19		



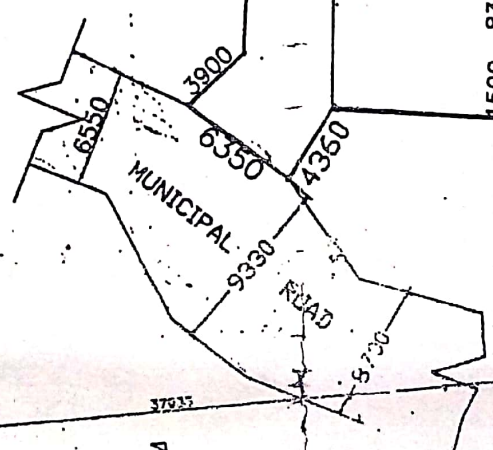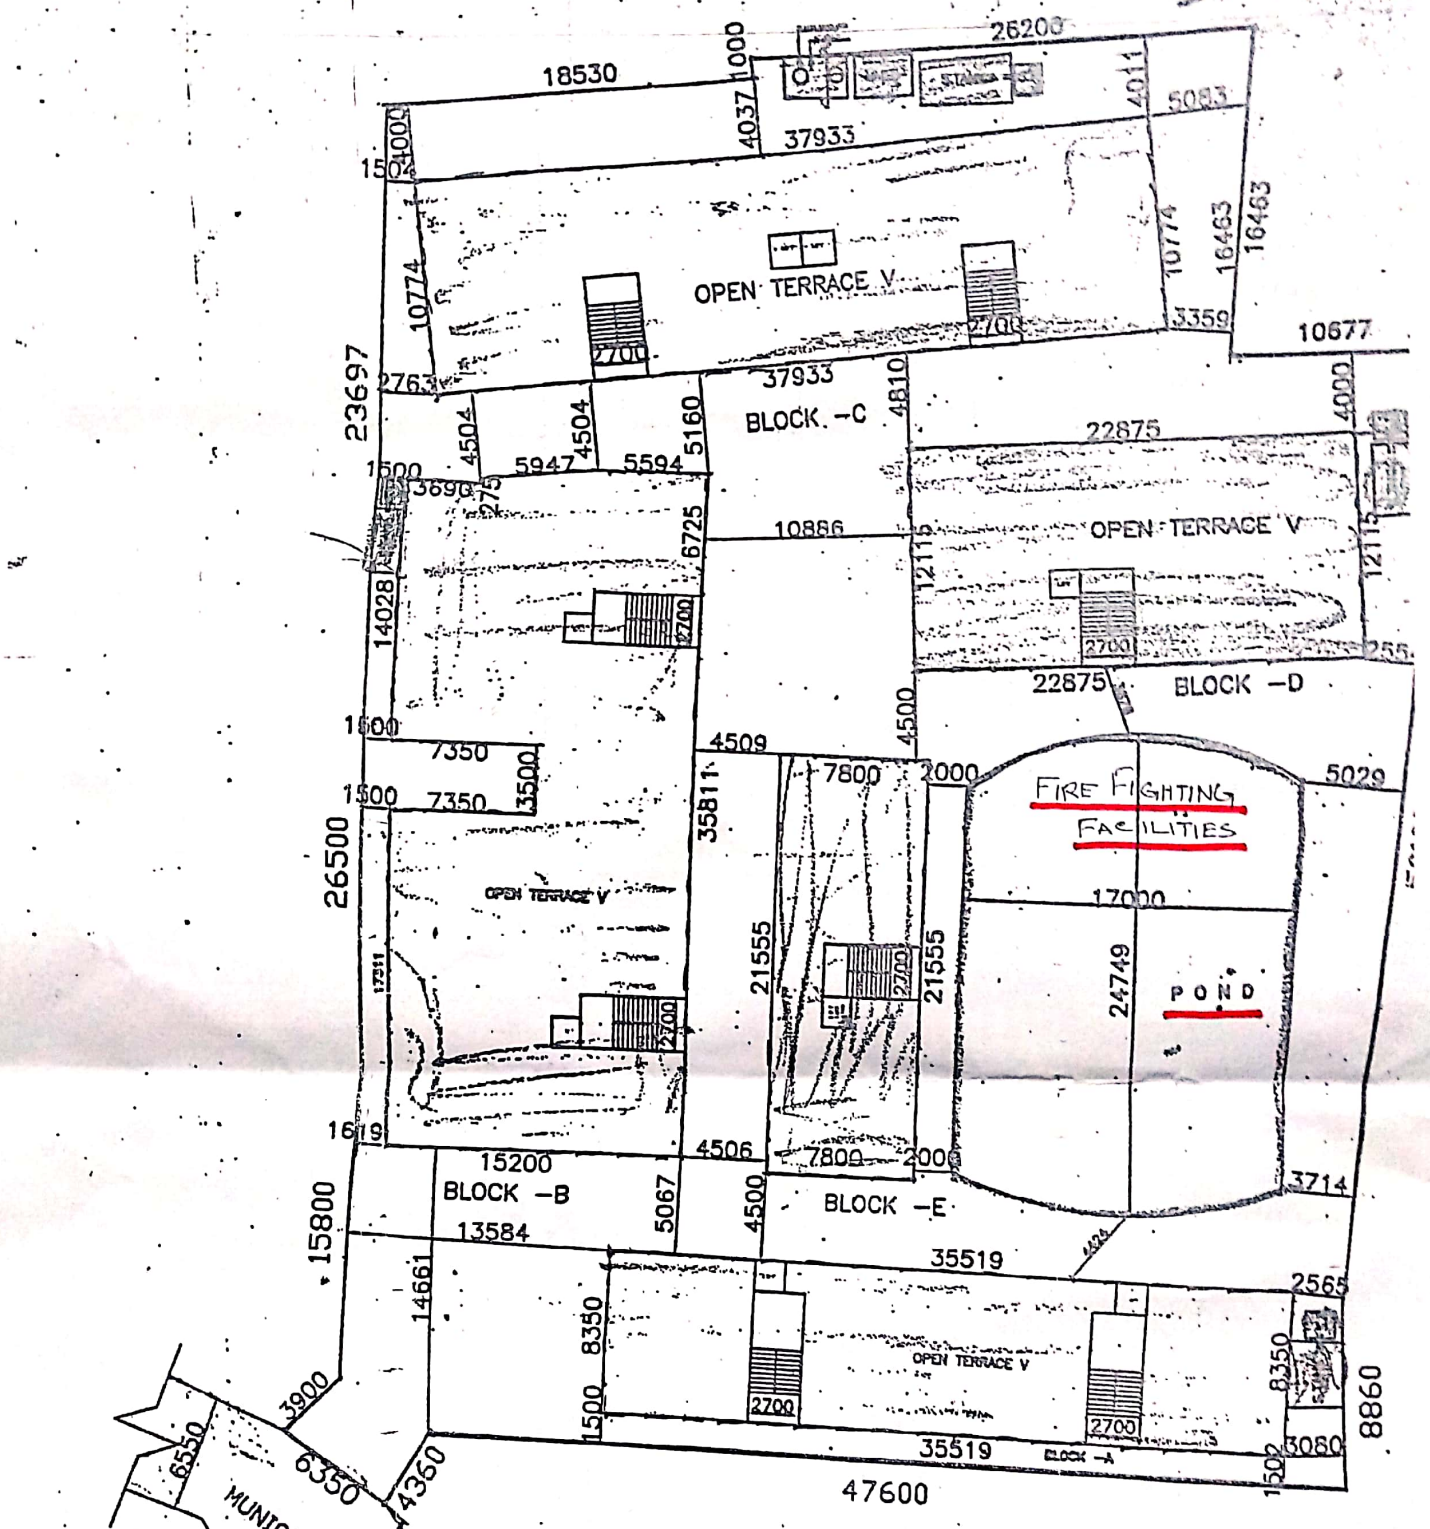

PRO. SITE PLAN
 SCALE: 1:200

