



**ALL PLAN AT FLOOR LEVEL
SECTION (S-S)**

SCALE 1:25

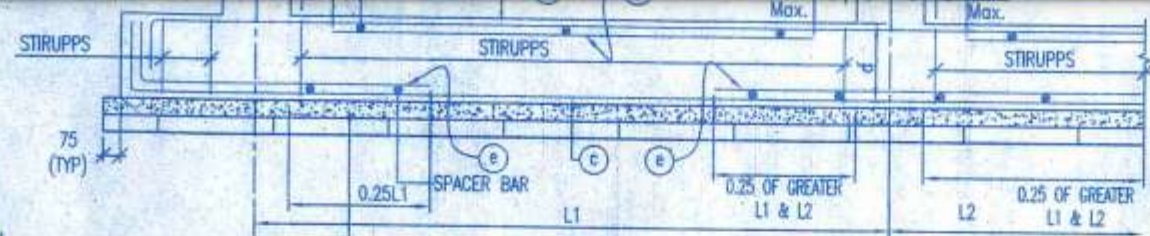

**TYPICAL ARRANGEMENT OF REINFORCEMENT
IN FOUNDATION BEAM
(AS PER SP 34-1987)**

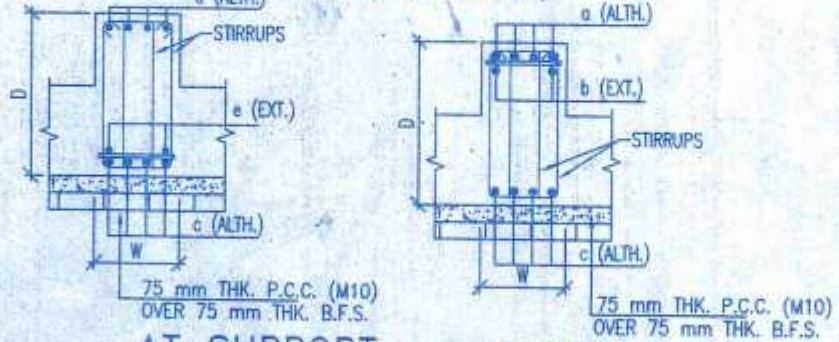

**TYPICAL CROSS SECTION OF FOUNDATION BEAM
SCALE - N.T.S.**

- SPECIAL NOTES:**
1. THIS STRUCTURAL DRAWING IS VALID IF THE ARCHITECTURAL DRAWING IS FOLLOWED USING 250 mm THICK AAC BLOCKS IN

CHECKED & VETTED
 DR. DIPANKAR CHAKRAVORTI
 STRUCTURAL ENGINEERING DIVISION
 PROFESSOR & HEAD CIVIL ENGINEERING DEPARTMENT
 JADAVPUR UNIVERSITY
 B.E. (I.U.) GOLD MEDALIST
 M. TECH (IITKGP) GOLD MEDALIST
 PH.D (IIT KGP)
 10PF 033-2497 2688
 (W) 9839188002 & 9432993143
 EMAIL: I.prof.dipankar@gmail.com

SIGNATURE OF GEOTECHNICAL ENGINEER

THIS IS TO CERTIFY THAT THE SOIL TEST HAS BEEN PERFORMED BY ME FOR THIS PROJECT

Asim Sarkar
ASIM SARKAR
 BCE, ME (SOIL), MIGS
 EMPLOYED GEOTECHNICAL ENGINEER
 K.M.C. No. : CLASS -I/2

Approved Plan No. 25 on Meeting
 No. 16/19-20 Date 05/03/2020
 Valid upto 04/05/2023

Mallika Lohar
Mallika Lohar
 Pradhan
 Jettua Gram Panchayat
 JAP- 674/2019-20

CERTIFICATE OF OWNER

S.B. PROPERTIES
S.B. Properties
 Proprietor

DRAWING TITLE