



FRONT ELEVATION

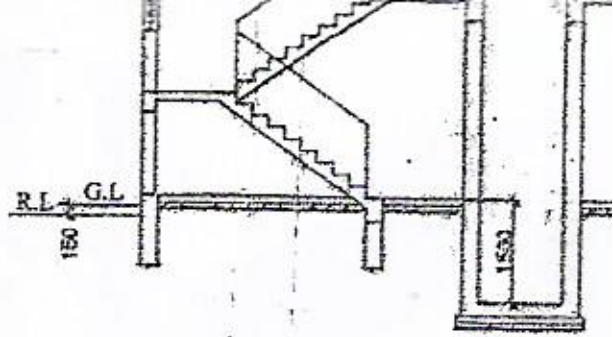

SECTION A-A

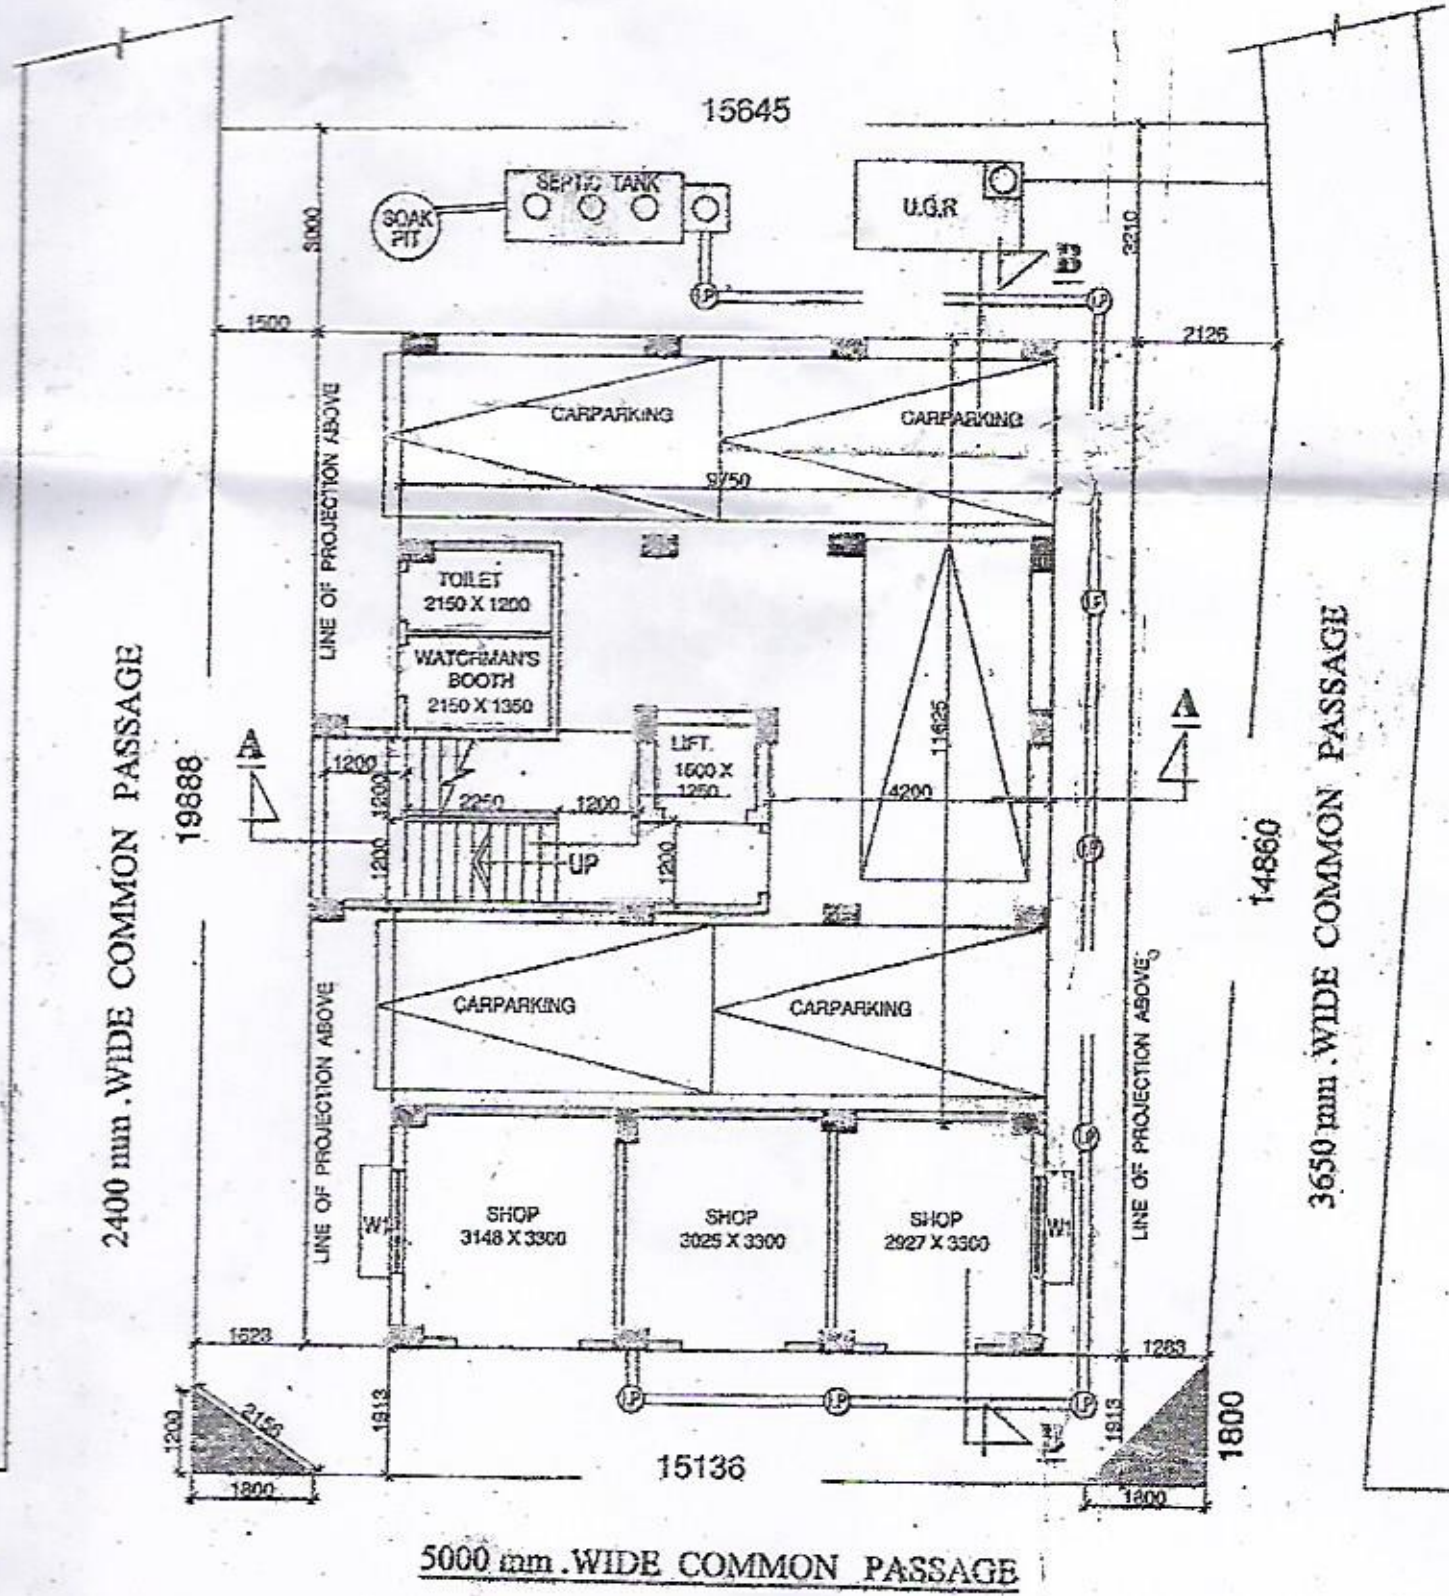

GROUND FLOOR PLAN