



KEY PLAN
SCALE-1:4000

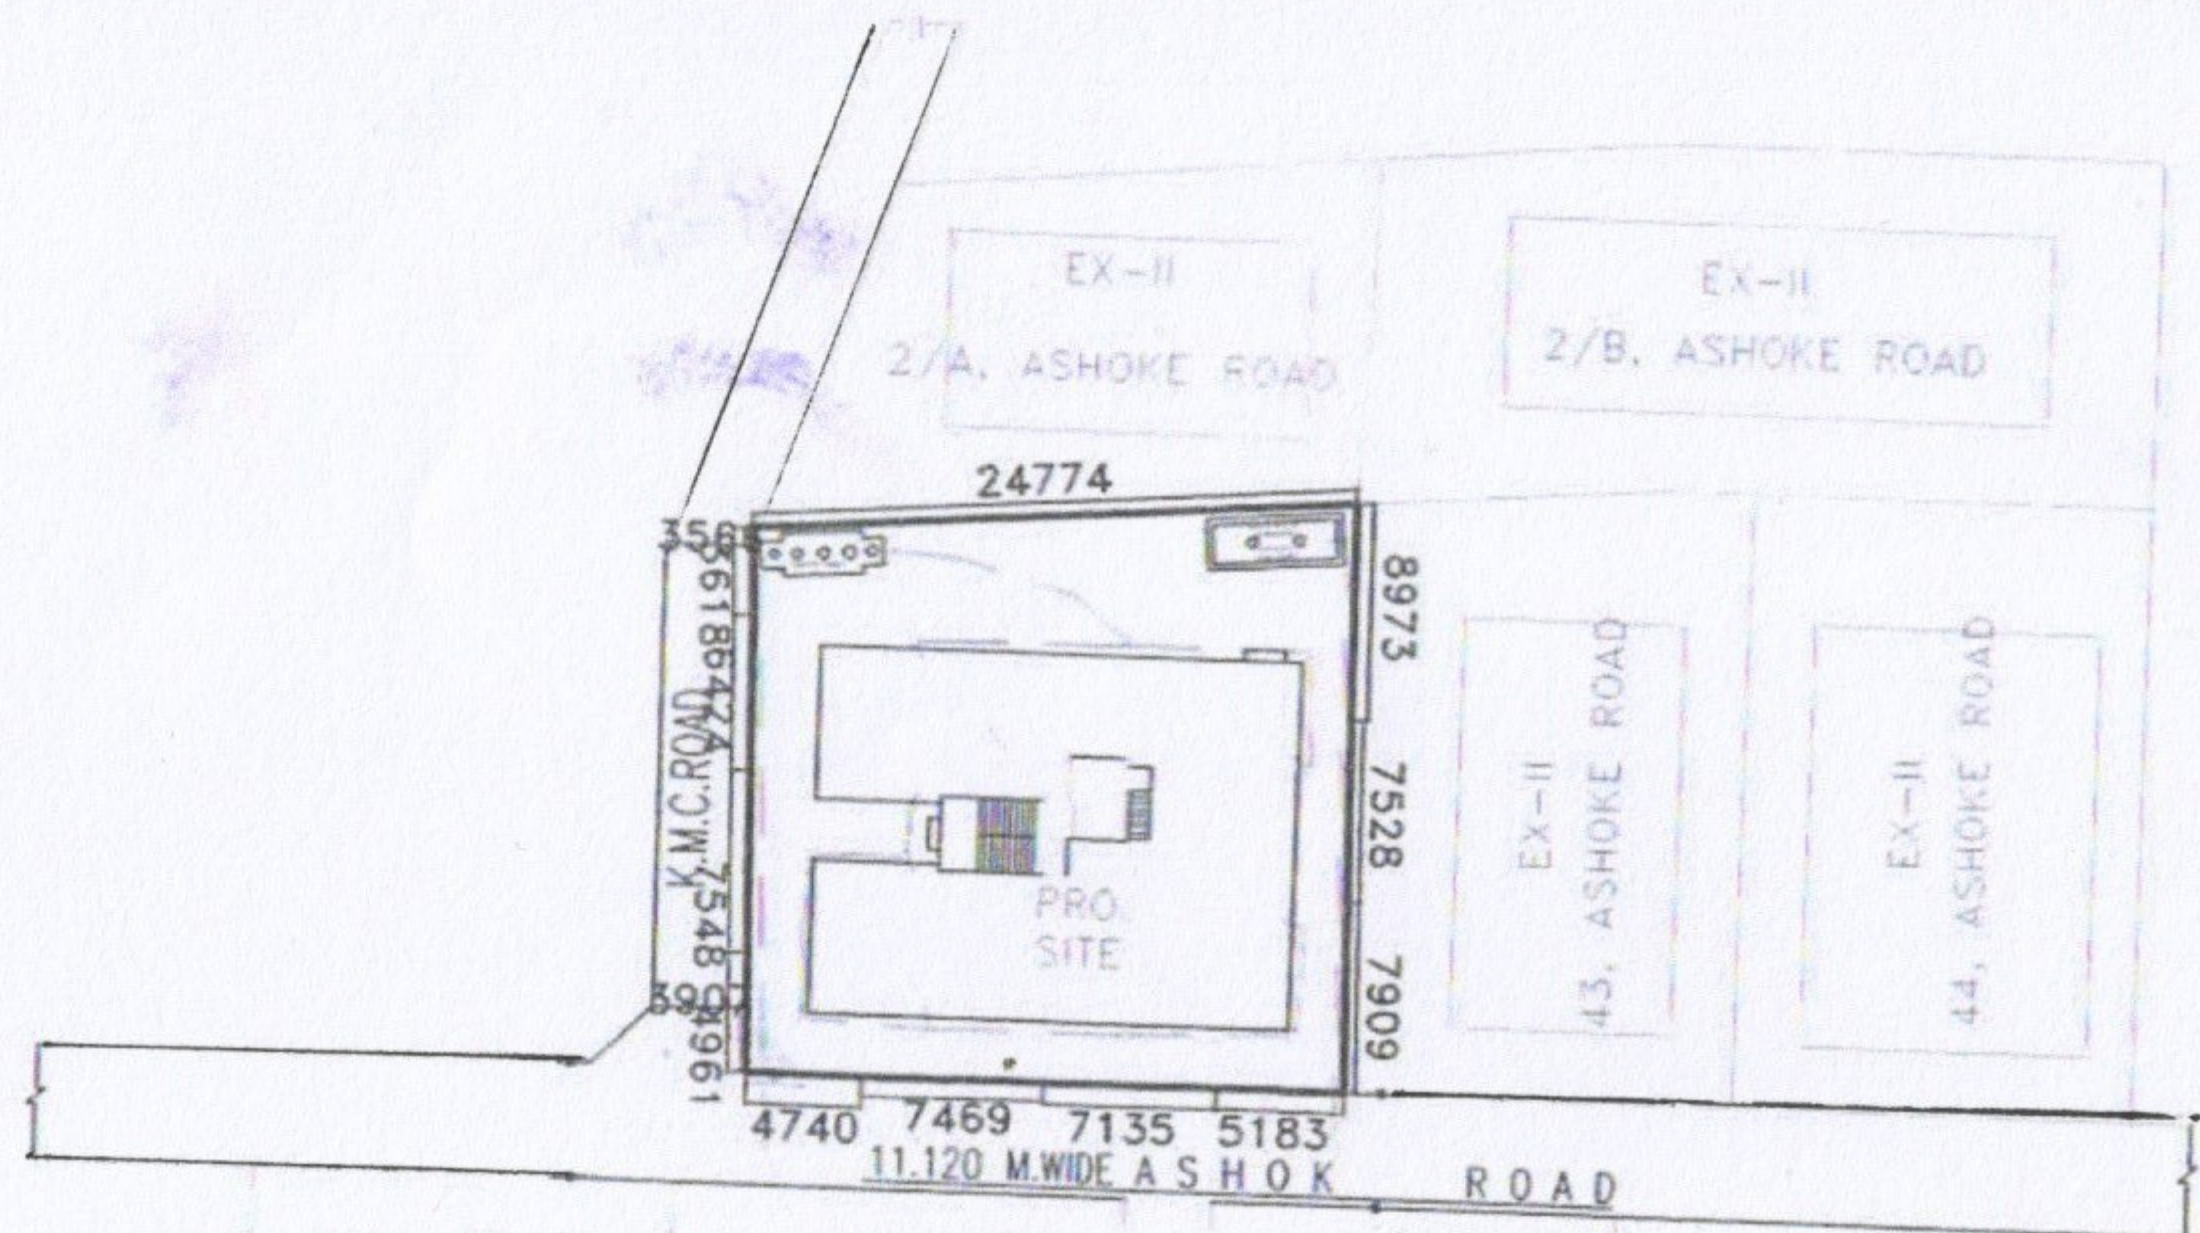

SITE PLAN
SCALE-1:600

LATITUDE = 22° 47' 71"
LONGITUDE = 88° 37' 79"

Asis Pal
ASIS PAL
L.B.S.-1003 (1)
Kolkata Municipal Corporation
ASIS PAL
L.B.S. - CLASS - 1/1003
SIGNATURE OF L.B.S.

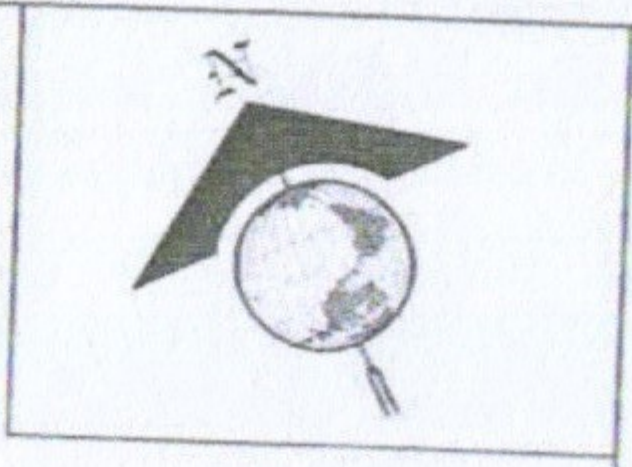

SITE PLAN OF PREMISES No. - 82,
ASHOKE ROAD, WARD No. - 101,
BOROUGH - XII, KOLKATA - 700084,
P. S. - PATULI UNDER KOLKATA
POLICE.