


**PROPOSED (G+X) STORIED RESIDENTIAL BUILDING AT L.R DAG NO. - 3408, 3410, 3456, R.S./L.R. KHATIAN NO. 8226, 8227, 5511, 5512, IN MOUZA - GOPALPUR, J.L. NO. 2, R.S. NO. 140, TOUZI NO. 125B/1, P.S. AIRPORT, UNDER BIDHANNAGAR MUNICIPAL CORPORATION, DIST. NORTH 24 PARGANAS**

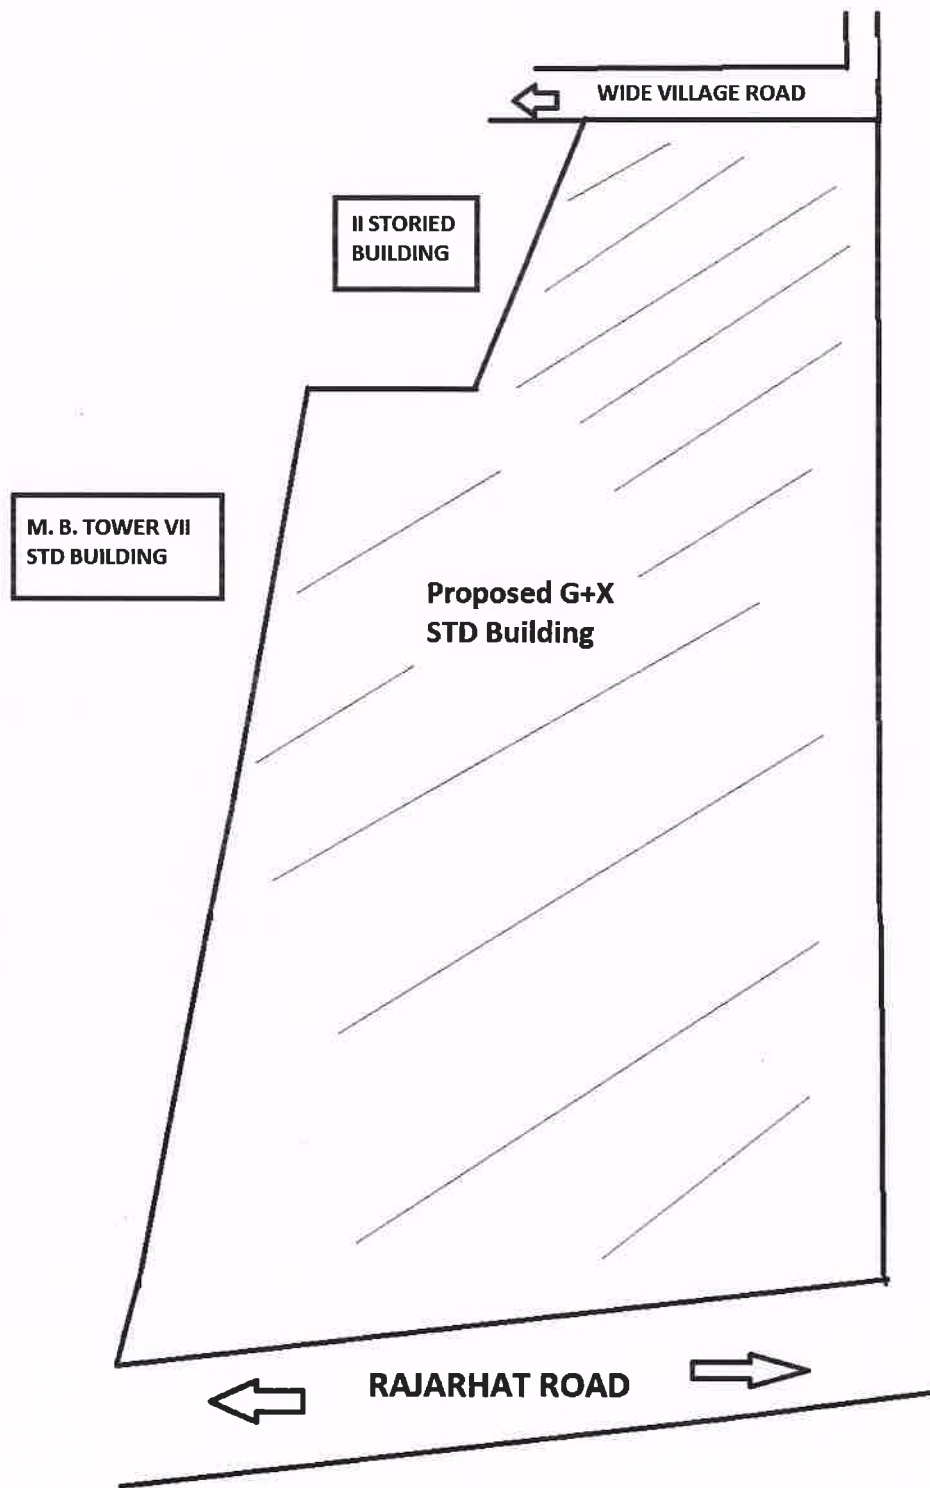

**LATITUDE : 22.633775**  
**LONGITUDE : 88.463817**

GSPR DEVELOPERS PVT. LTD.

*[Handwritten Signature]*  
Authorised Signatory

**SIGNATURE OF OWNER**