

**CERTIFICATE**

Premises No : Holding No. – 266, Garagacha, Rajpur Sonarpur, Ward No. – 1, Mouza – Garagacha,  
PS – Sonarpur, under Rajpur Sonarpur Municipality.

Name of the Applicant : M/s. Daffodil Homes Pvt. Ltd. and Others

Name of Architect : Mr. Kamal Kumar Periwal.

Permissible height in reference to CCZM issued by AAI : W-19 85 Mtr.

Co-ordinate in WGS 84 and site elevation (AMSL) :

Reference points marked in the site plan of proposal	Co-ordinates in WGS 84		Site elevation (AMSL)
	Latitude	Longitude	
N/W Corner	22°28'15.17"N	88°23'49.38" E	10 mtr
N/E Corner	22°28'13.44"N	88°23'55.07" E	10 mtr
S/W Corner	22°28'13.43"N	88°23'49.75" E	10 mtr
S/E Corner	22°28'11.14"N	88°23'53.92" E	10 mtr

Proposed projects are under W-19 zone at CCZM of Kolkata issued by AAI and Permissible height of the building is 85 mtr.

Proposed height of the project is 62.95 mtr. and AAI clearance is not required as per gazette notification no G.S.R. 751 (E) New Delhi 30.09.2015.

**For Daffodil Homes Pvt. Ltd. & Others**

*K. Periwal*  
**Constituted Attorney**


Countersigned by Owner

**KAMAL KUMAR PERIWAL**  
CA-95-18679

Signature of Architect

DATUM WGS-84 (REVISED)

KOLKATA & BEHALA COLOUR CODING ZONING MAP (IN GRID FORM)

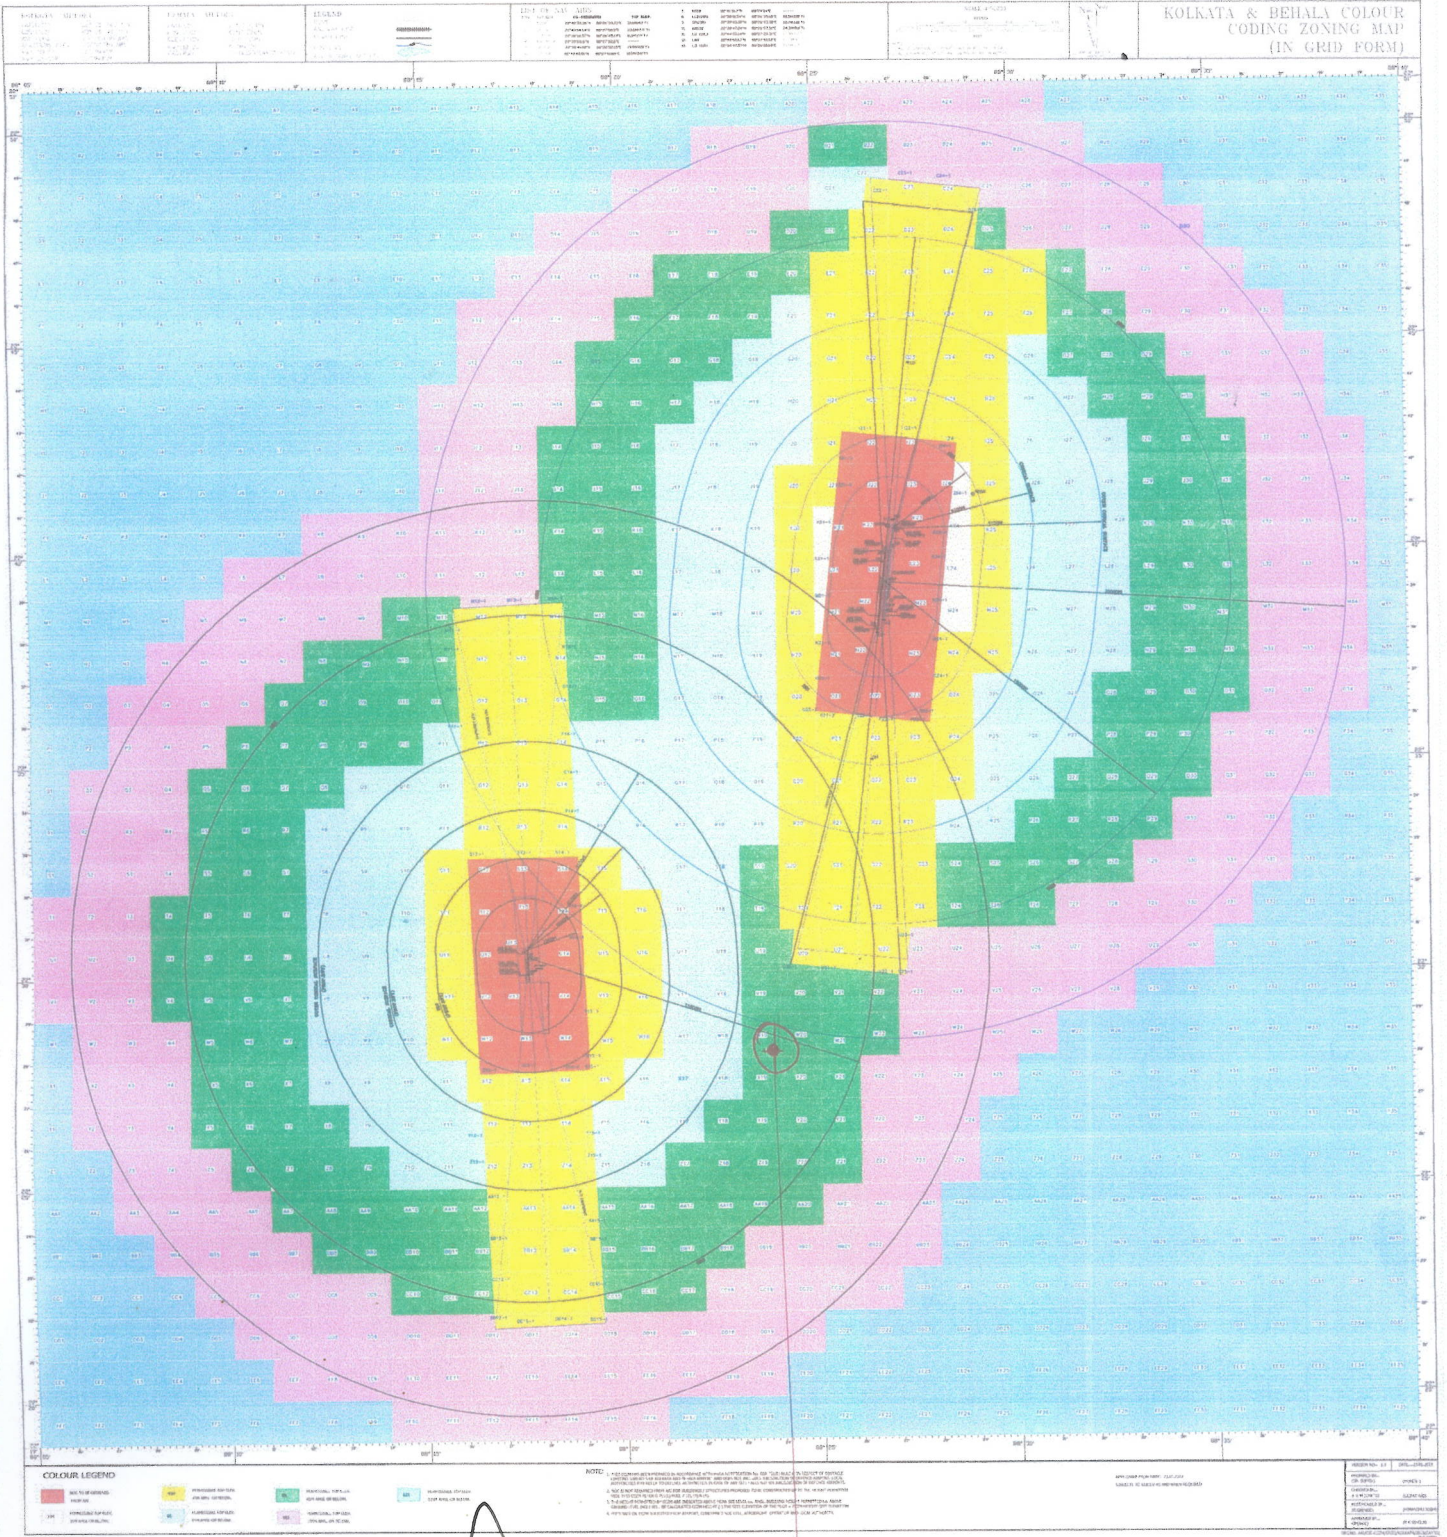

For Daffodil Homes Pvt. Ltd. & Others

Kumar  
Constituted Attorney

*Kamal Kumar Perival*

KAMAL KUMAR PERIVAL  
CA-95-18679

266, Garagacha Rajpur Lonapur  
Road, No-1, Morza-Garagacha  
P.S. Lonapur