


SECTION A-A OF BLOCK 2, TOWER 3 & 4

SECTION B-B OF BLOCK 2, TOWER 3 & 4

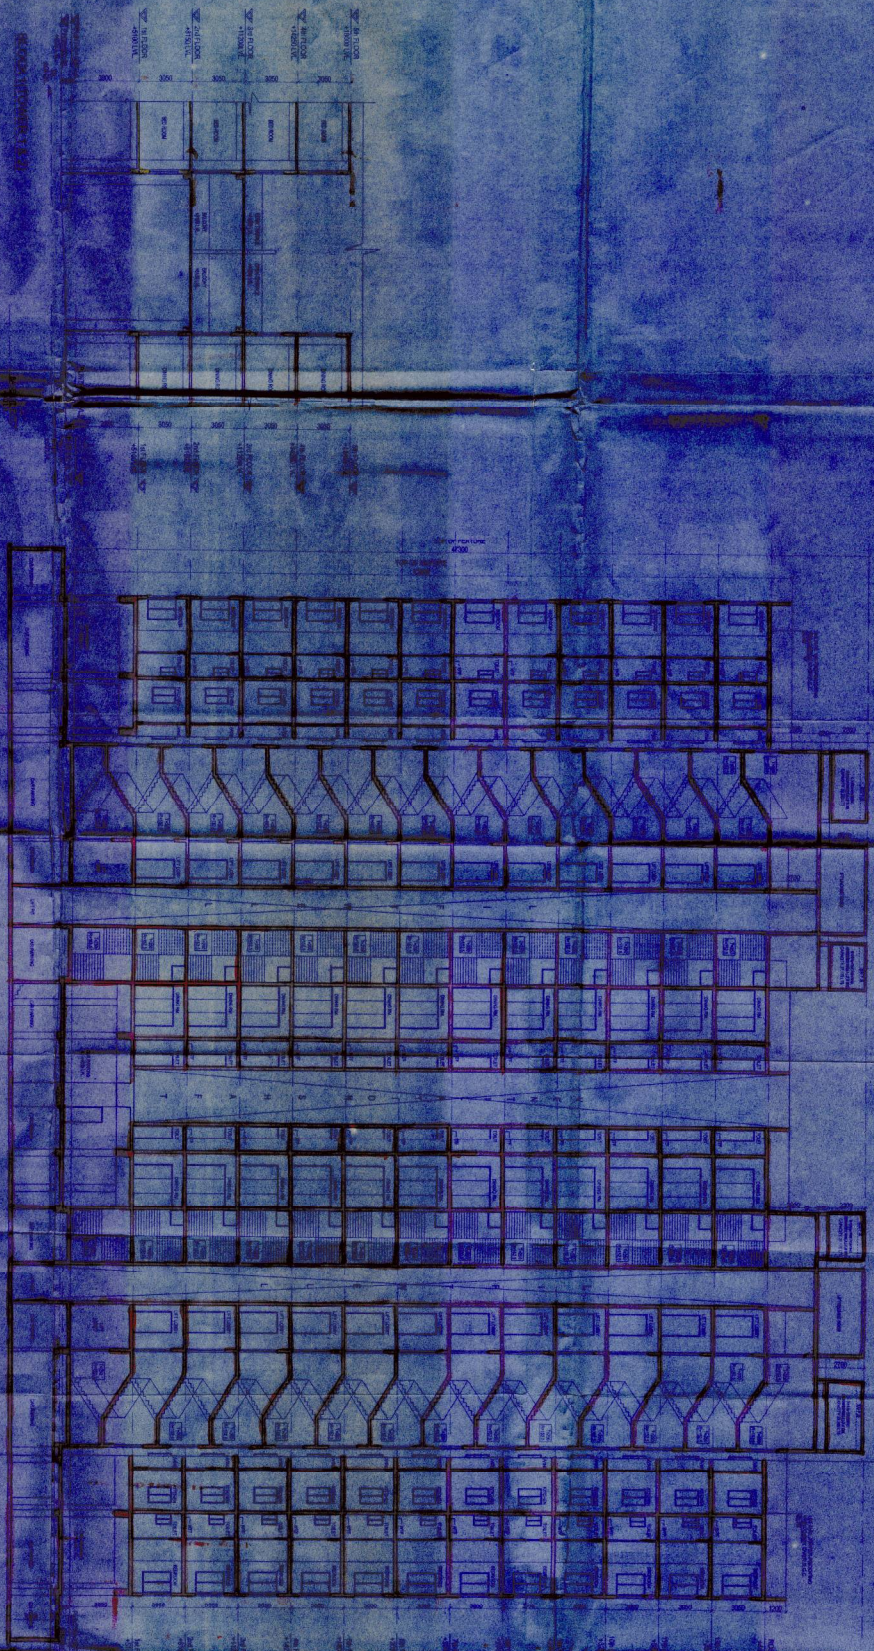

SCHEDULE OF DOORS & WINDOWS (BLOCK 2)

NO.	DESCRIPTION	NO.	DESCRIPTION
1
2
OFFICE USE
 APPROVED
 DATE: 2012.05.23

PROFESSIONAL ENGINEER
 433, ROBINSON ROAD
 SINGAPORE 110314

WATERSHED & ASSOCIATES
 30 BANGSANG ROAD, #05-01
 THE RIVERVALE CENTRE

CERTIFICATE OF GRANT
 This is to certify that the drawings of the above project have been prepared by the undersigned and that the undersigned is a duly qualified and registered Professional Engineer in the Republic of Singapore.