


PROJECT: SIGNATURE 18

SITE PLAN
SCALE-1:600

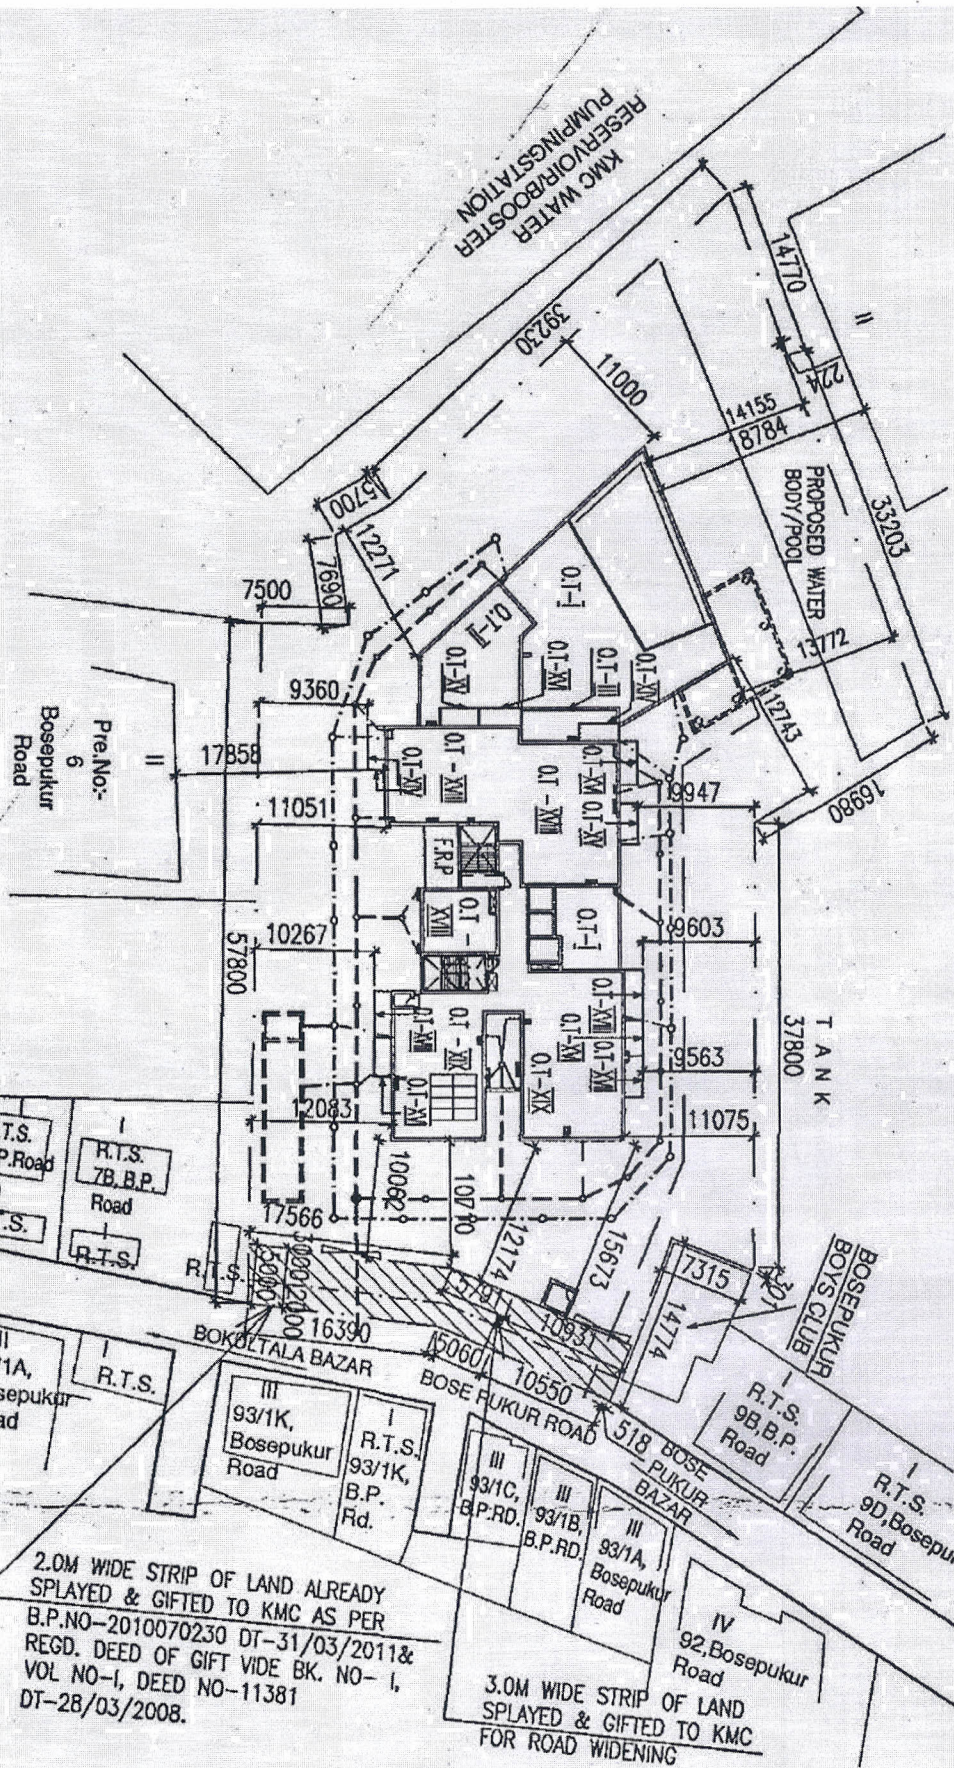

SITE ADDRESS: 8 Bosepukur Road, Kolkata 700042

SKDJ KASTURI

Partner

2.0M WIDE STRIP OF LAND ALREADY
 SPLAYED & GIFTED TO KMC AS PER
 B.P.NO-2010070230 DT-31/03/2011 &
 REGD. DEED OF GIFT VIDE BK. NO- I,
 VOL NO-I, DEED NO-11381
 DT-28/03/2008.

3.0M WIDE STRIP OF LAND
 SPLAYED & GIFTED TO KMC
 FOR ROAD WIDENING