


**TYPE - 3  
BLOCK - 8,9**



FRONT ELEVATION

LEFT SIDE ELEVATION

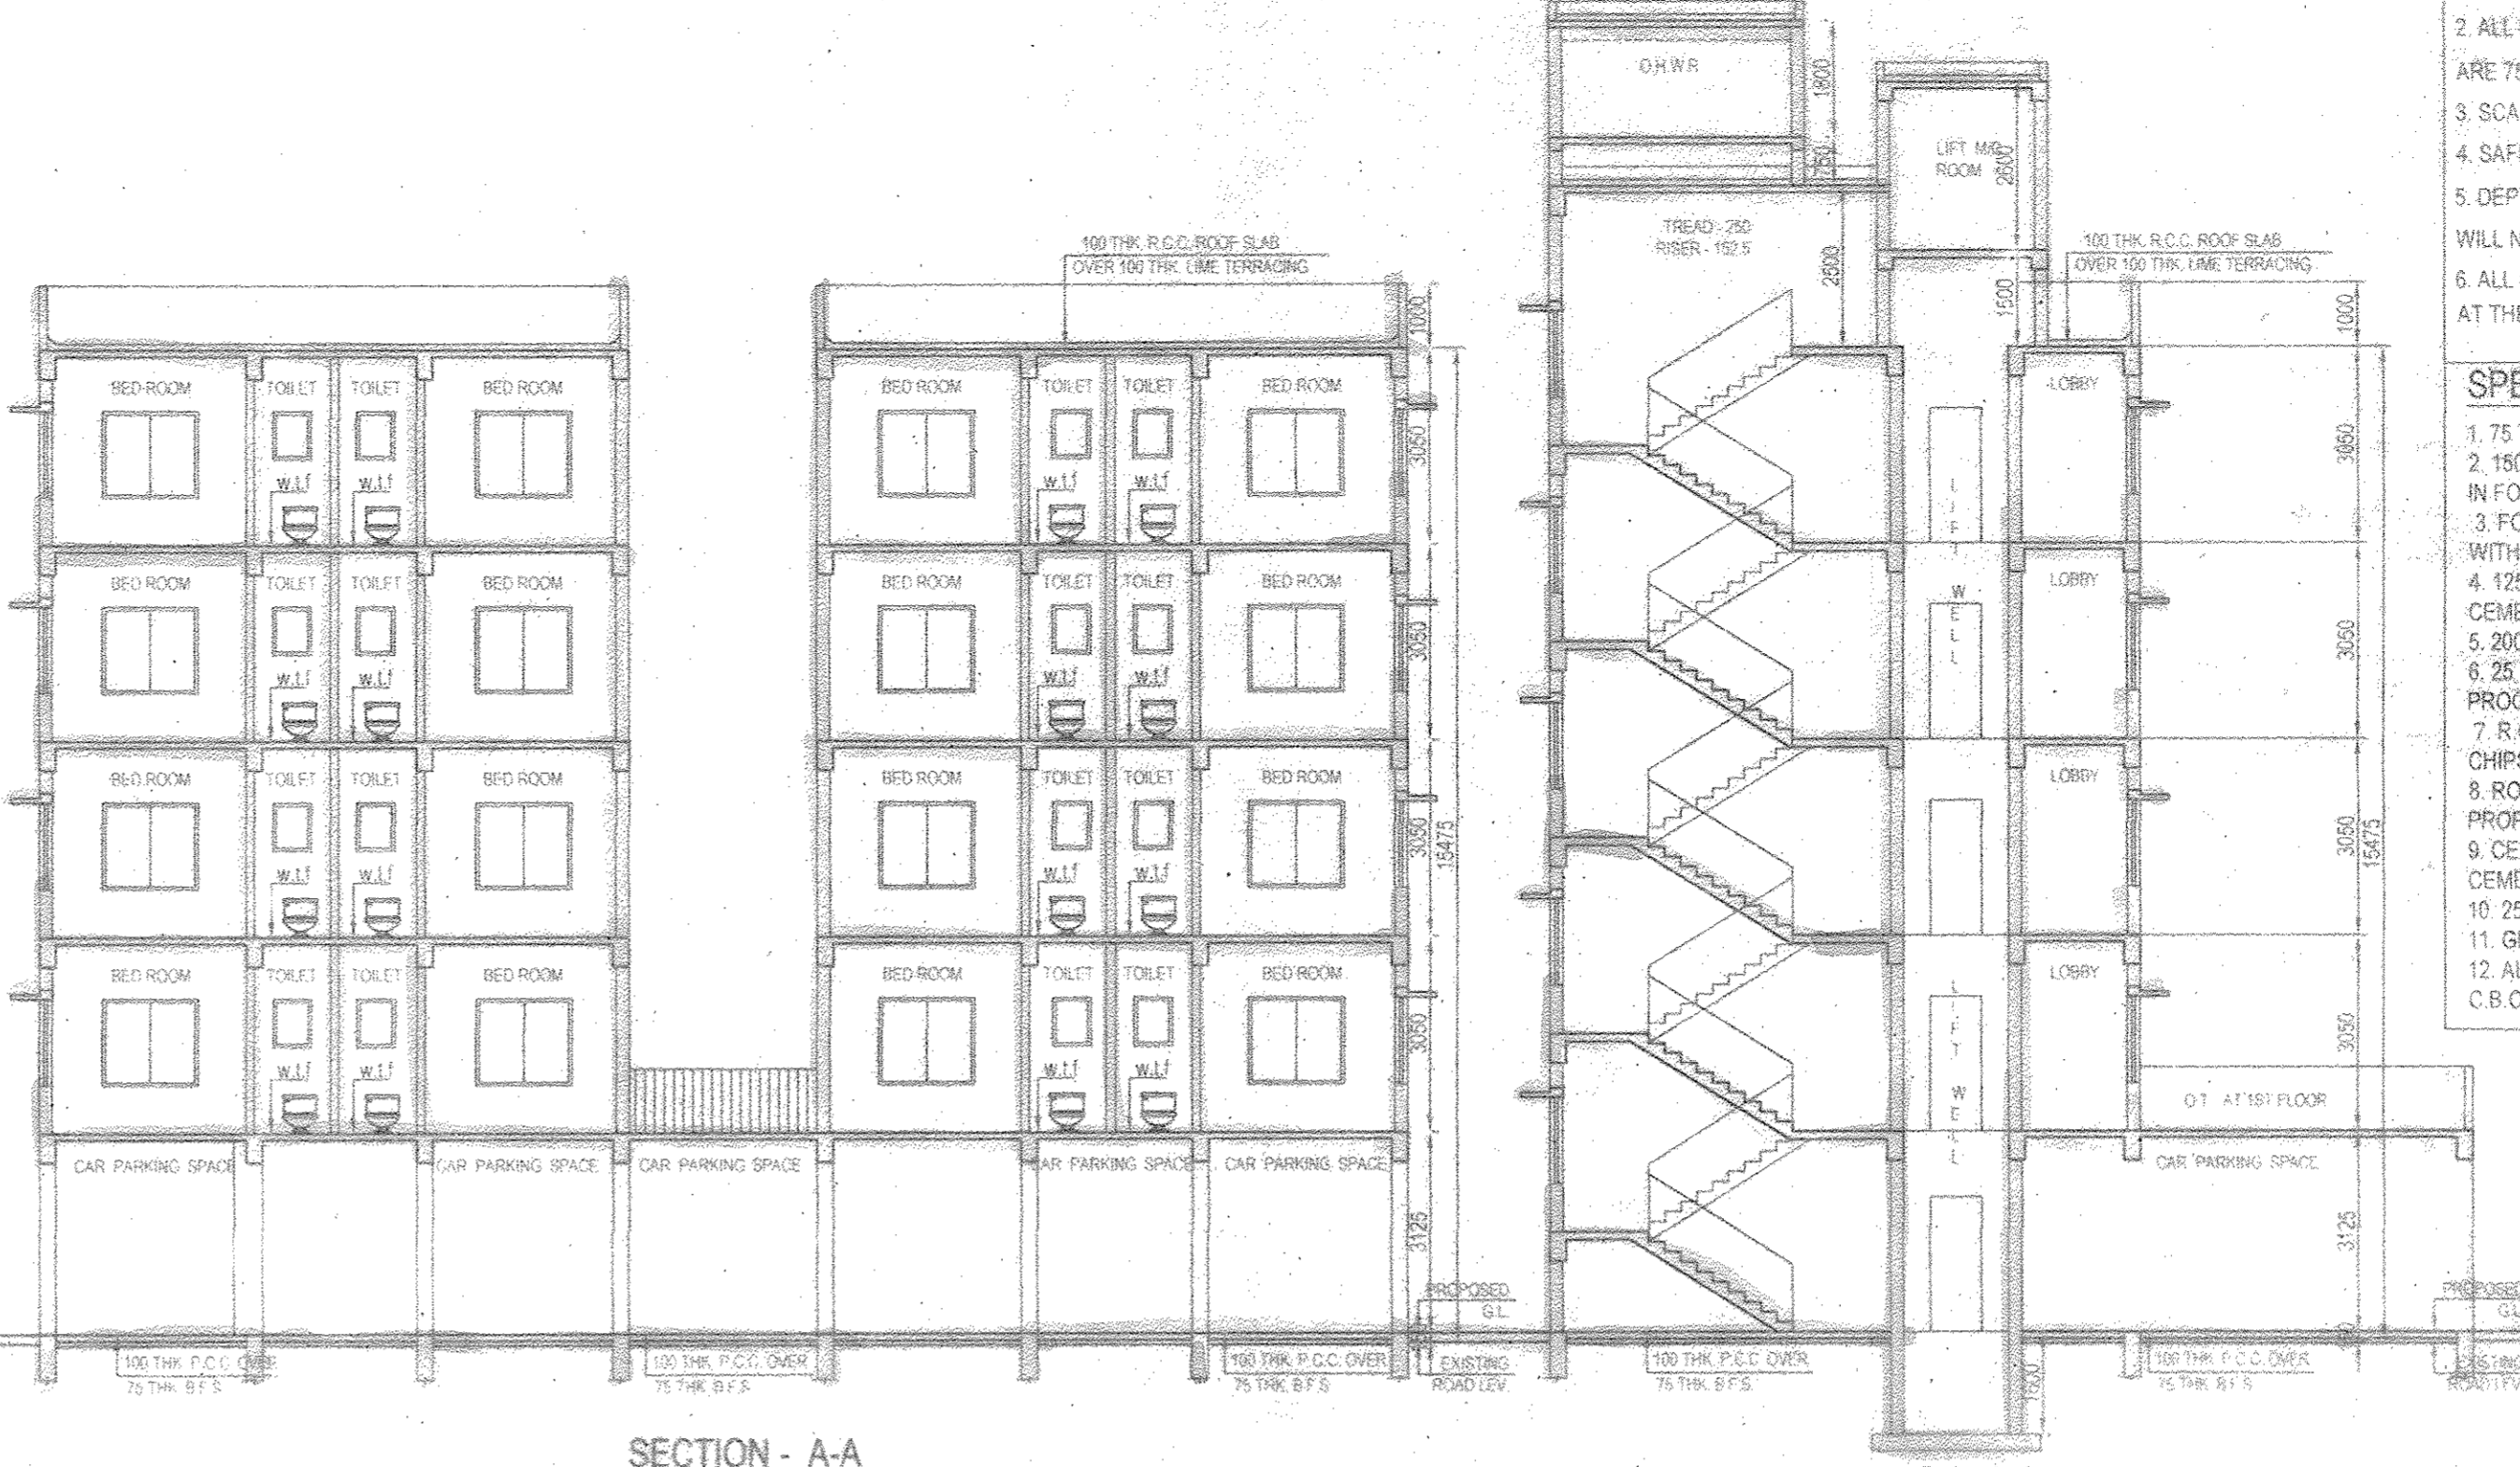

SECTION - A-A

SECTION - B-B

**NOTES**


1. ALL DIMENSIONS ARE IN MM
2. ALL EXTERNAL WALLS ARE 200 TH. AND INTERNAL WALLS ARE 75 TH. IF NOT STATED OTHERWISE
3. SCALE - 1:100
4. SAFE BEARING CAPACITY OF SOIL 7 MT/SQ M. ASSUMED
5. DEPTH OF SEPTIC TANK AND SEMI U. G. WATER RESERVOIR WILL NOT EXCEED THE DEPTH OF BUILDING FOUNDATION
6. ALL SORTS OF PRECAUTIONARY MEASURE WILL BE TAKEN AT THE TIME OF CONSTRUCTION

**SPECIFICATIONS**


1. 75 TH. 1ST. CLASS BRICK SOLING IN FOUNDATION & FLOOR
2. 150 TH. 1:3:6 (CEMENT, SAND & KHOA) CEMENT CONCRETE IN FOUNDATION & FLOOR
3. FOUNDATION BRICK WORK WILL BE 1ST CLASS BRICK WITH 1:6 CEMENT MORTAR
4. 125 TH. 8.75 TH. PARTITION BRICK WORK WILL BE 1:5 CEMENT MORTAR
5. 200 TH. EXTERNAL WALLS WILL BE 1:6 CEMENT MORTAR
6. 25 TH. D.P.C. WILL BE 1:2:4 WITH PROPER WATER PROOFING COMPOUND
7. R.C.C. CONC. MIX WILL BE 1:2:4 CEMENT SAND & STONE CHIPS MATERIALS AND MIXING
8. ROOF AND LIME TERRACING WILL BE 100 TH. WITH THEIR PROPER
9. CEILING AND ALL R.C. PLASTER WILL BE 12mm TH. 1:4 CEMENT MORTAR
10. 25 MM TH. I.P.S. FLOORING
11. GRADE OF CONCRETE - M-20
12. ALL BUILDING MATERIALS WILL BE AS PER I.S. CODE & C.B.C. 1984

**DOOR & WINDOW SCHEDULE**


MARK.	SIZE	MARK.	SIZE
W1	1500x1800	D	1200 x 2100
W2	1200x1500	D1	1050 x 2100
W3	900x1050	D2	900 x 2100
W4	600x750	D3	750 x 2100

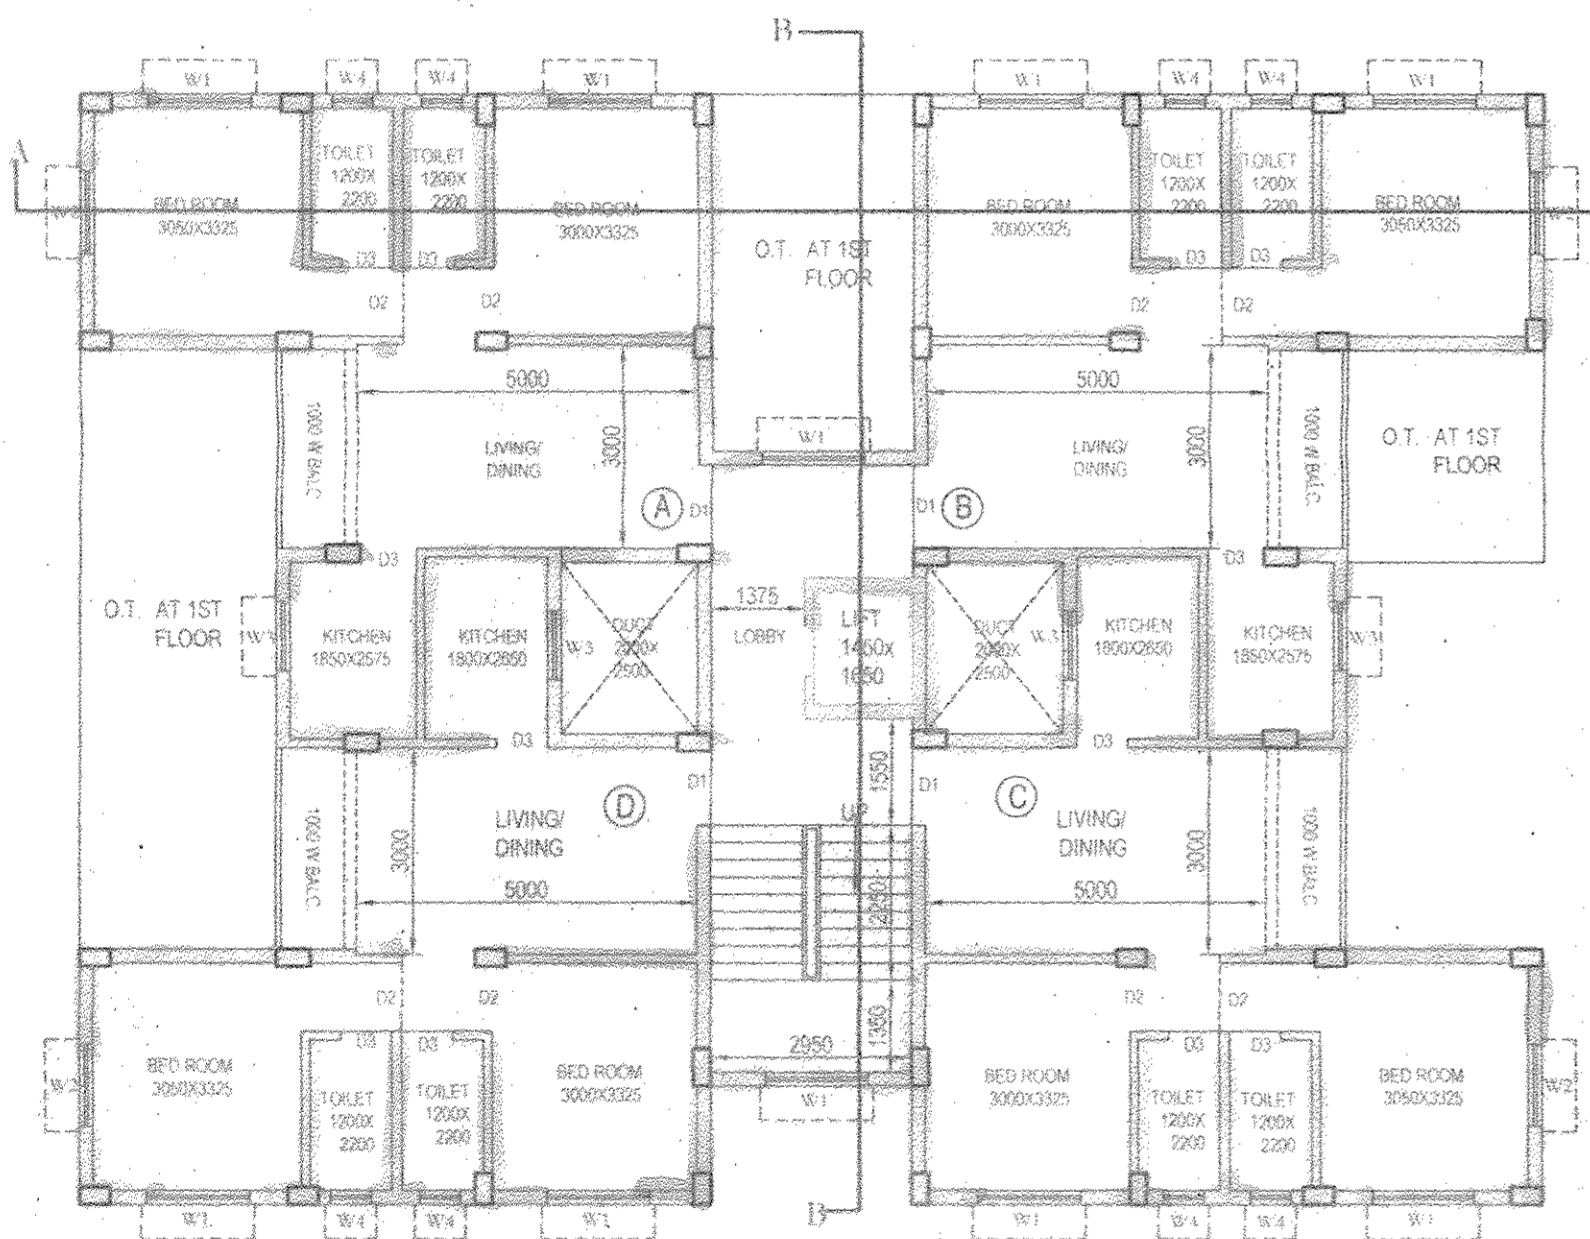


TYPICAL FLOOR PLAN  
(2nd TO 4TH)

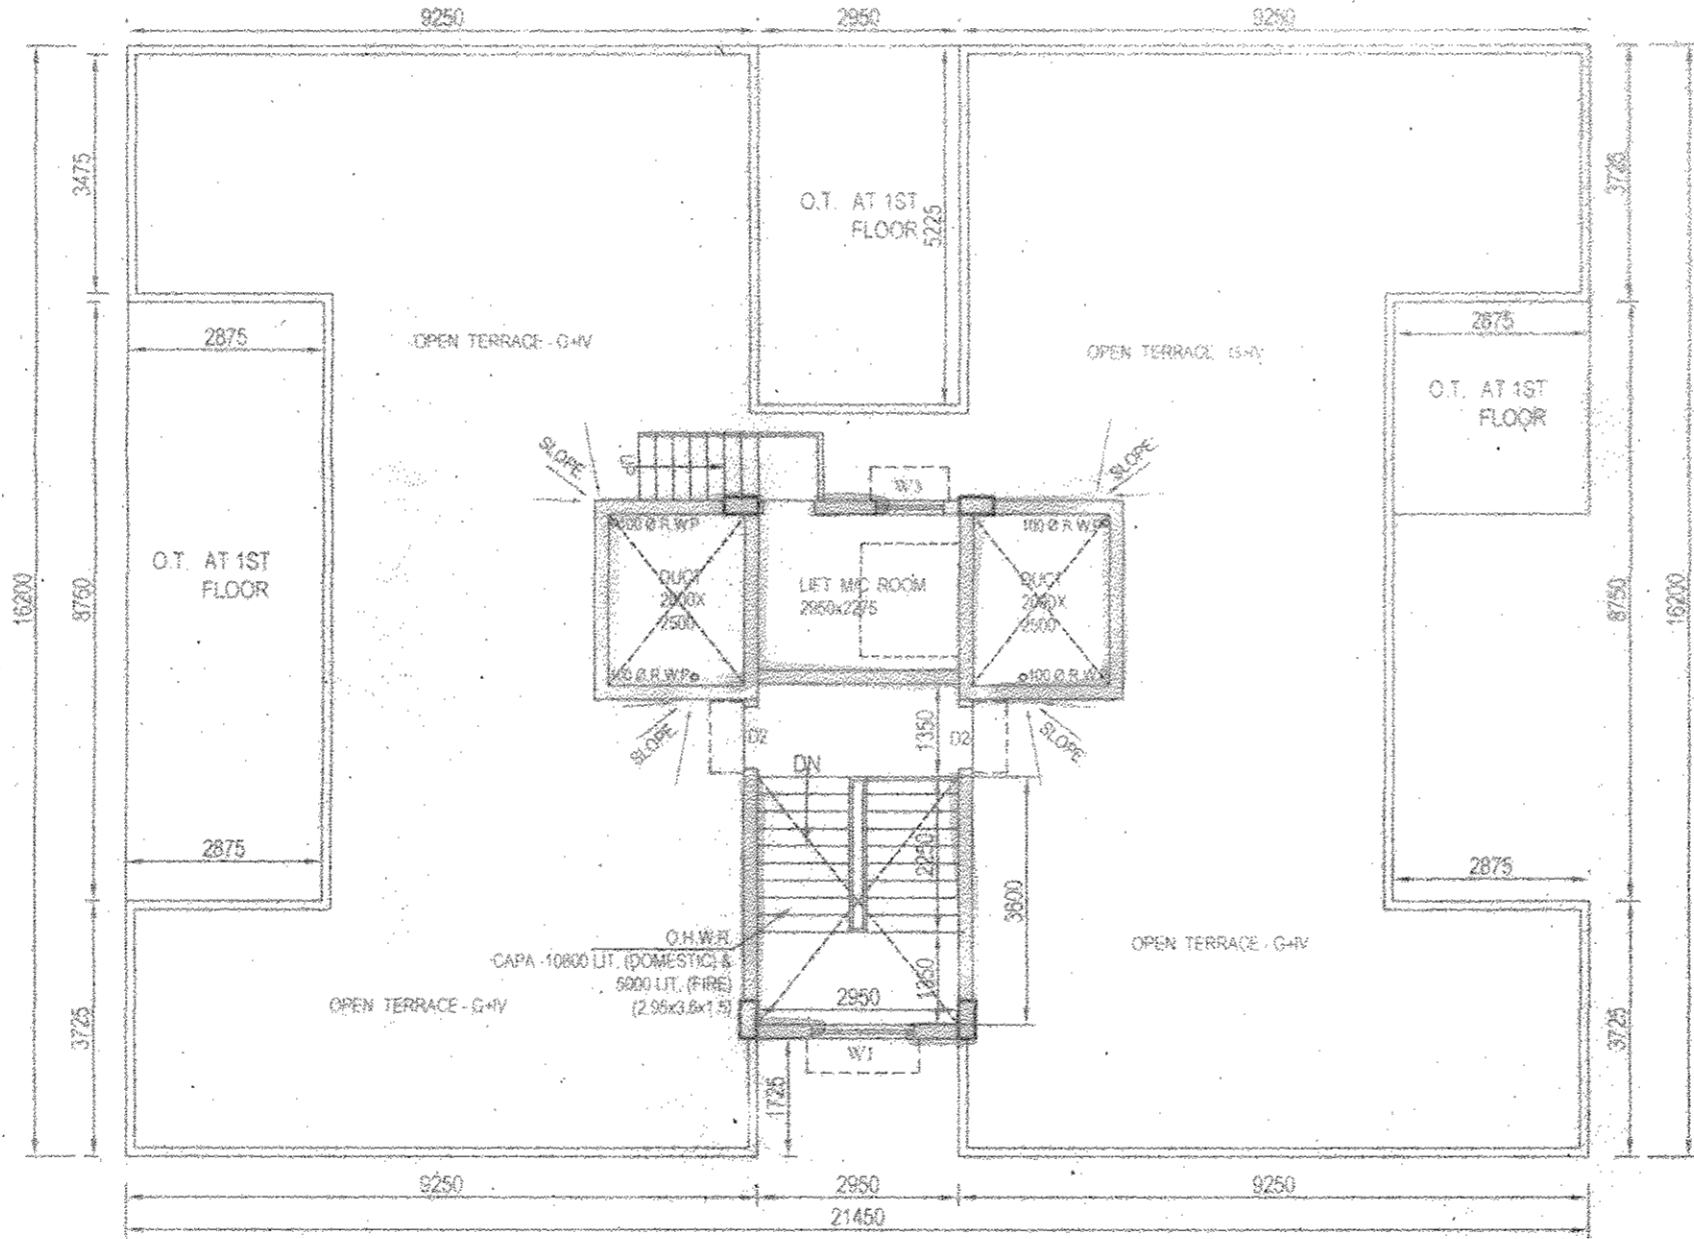

ROOF PLAN

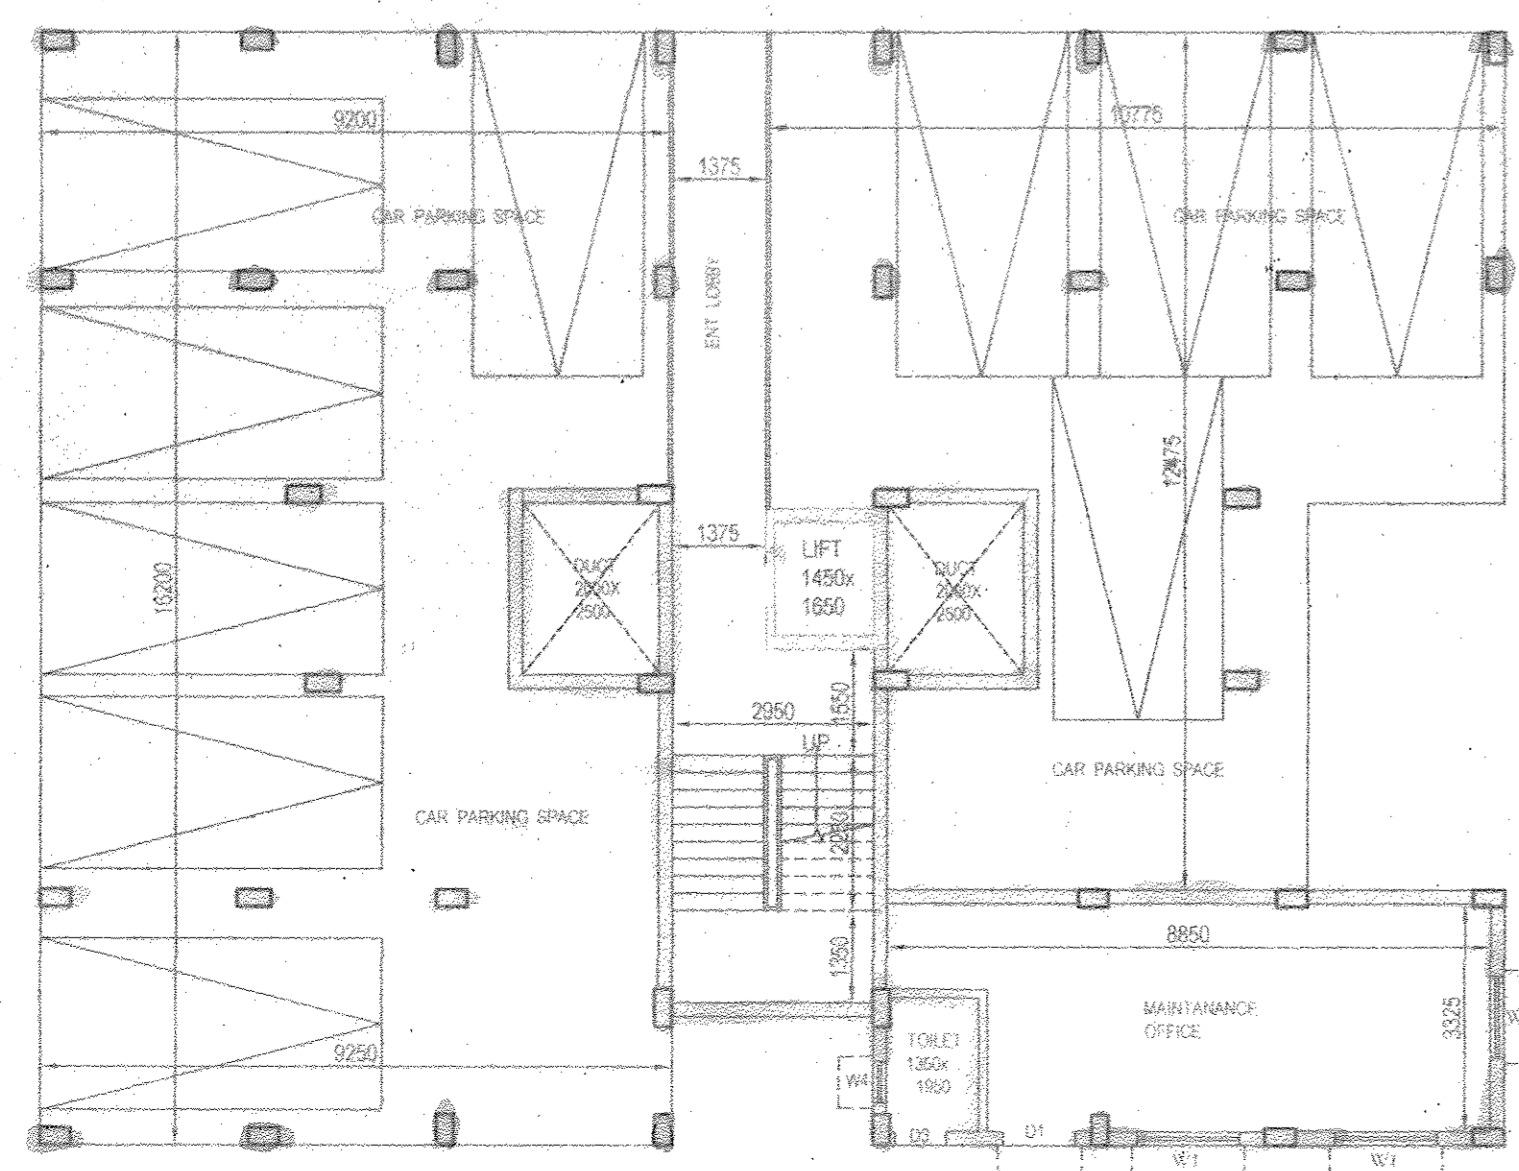

GROUND FLOOR PLAN

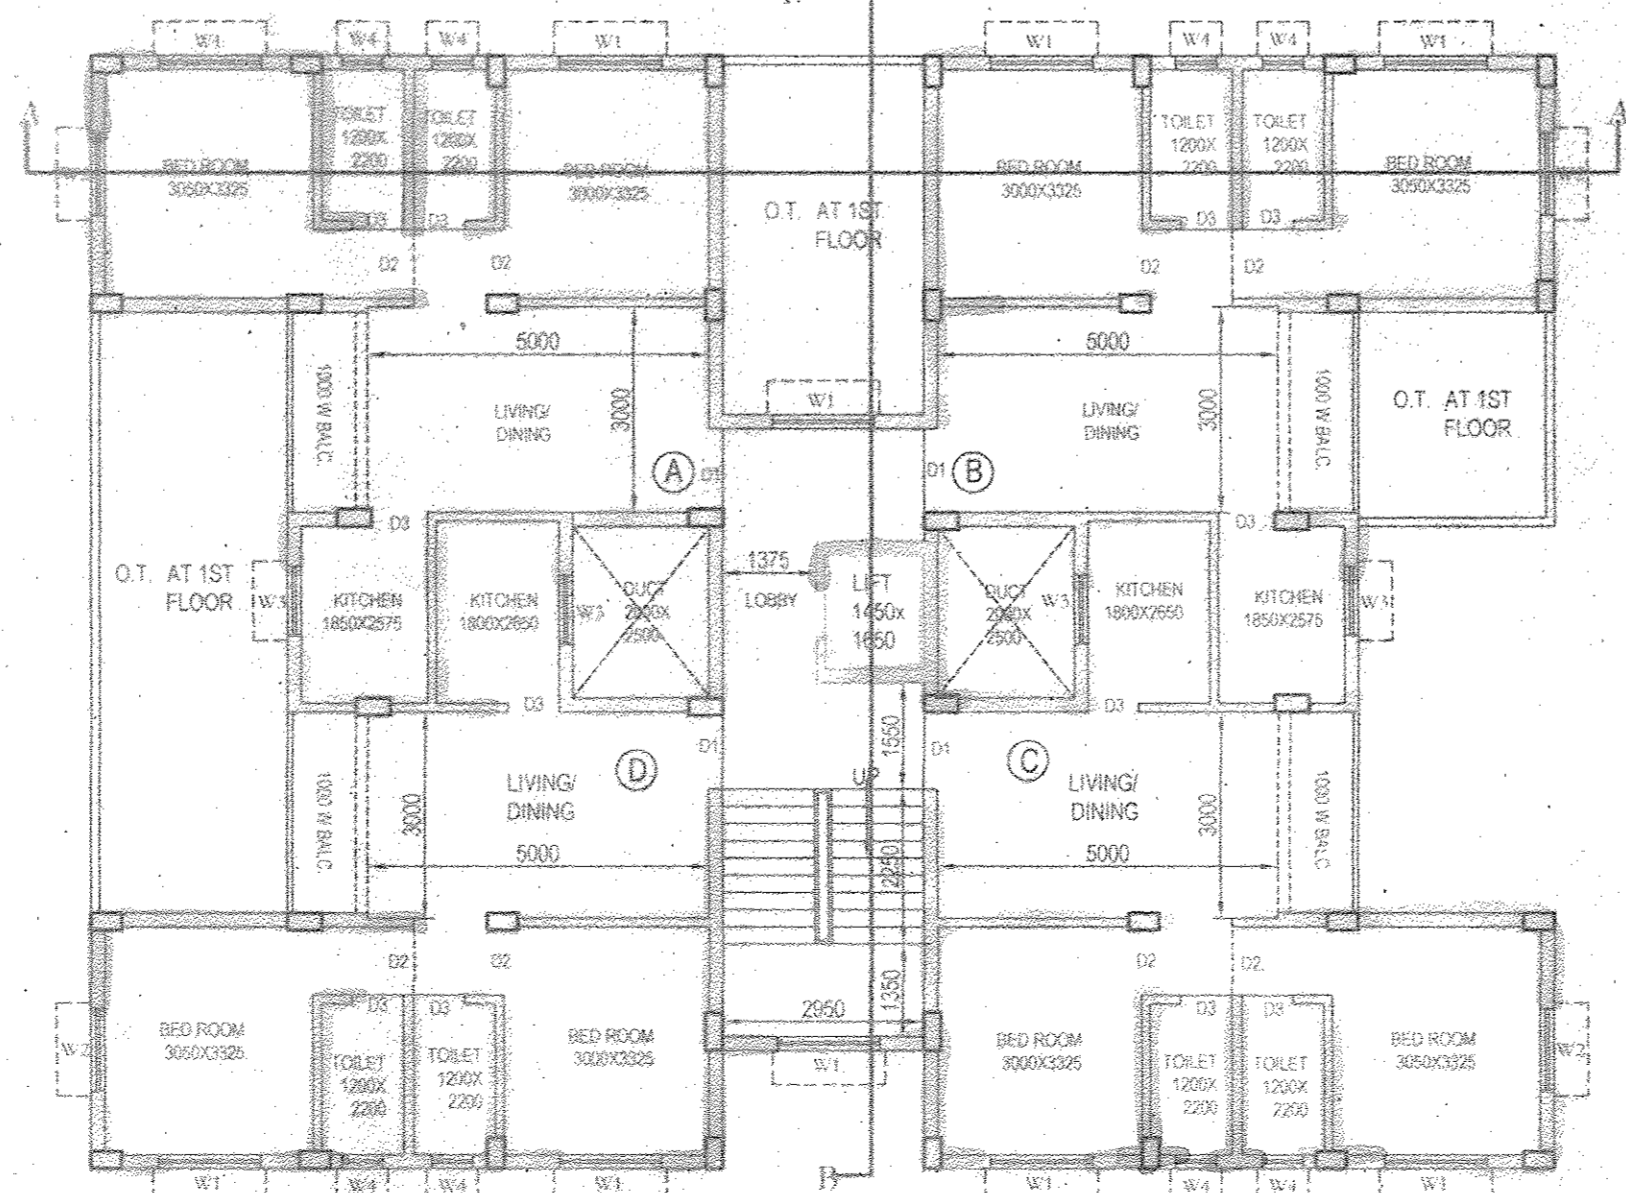

FIRST FLOOR PLAN

**STRUCTURAL CERTIFICATE**

THE STRUCTURAL DESIGN AND DRAWING OF BOTH FOUNDATION AND SUPER STRUCTURE OF THE BUILDING HAS BEEN MADE BY ME CONSIDERING ALL POSSIBLE LOADS INCLUDING THE SEISMIC LOAD AS PER NATIONAL BUILDING CODE OF INDIA AND CERTIFIED THAT IT IS SAFE AND STABLE IN ALL RESPECT

*Dipankar Bhowmik*  
**DIPANKAR BHOWMIK**  
B.E. (M.E.) CIVIL  
CHARTERED ENGINEER & VALUER  
CHARTERED REG. NO. M-144741-D, F-18951  
RAJPUR SONARPUR MUNICIPALITY

SIGNATURE OF STRUCTURAL ENGINEER (E.S.E. NO. 007)

**DECLARATION OF ARCHITECT**

I HAVE CERTIFIED ON THE PLAN ITSELF WITH FULL RESPONSIBILITY THAT BUILDING RULES 1980 AS AMENDED FROM TIME TO TIME AND THAT THE SITE CONDITIONS INCLUDING THE ABUTTING ROAD CONFORM WITH THE PLAN AND THAT IT IS A BUILDABLE SITE AND NOT A TANK OR A FILLED UP LAND.

*Sarbani Majumdar*  
**SARBANI MAJUMDAR**  
COA. REG. NO. 92/15458  
EB.A No. - 055  
UNDER RAJPUR SONARPUR MUNICIPALITY

SIGNATURE OF ARCHITECT

*Jishnu Pal*  
**JISHNU PAL**  
B.Tech (Civil), M.E (Geo-tech)  
KMC Reg. No. G.T/11/32  
G.T.R./NKDA/10/0043  
22/RJSON/G-T-1/2016-17

SIGNATURE OF GEO TECHNICAL ENGINEER

As lawfully constituted attorney of  
**MOZ EXPORTS PVT. LTD.**  
As lawfully constituted attorney of  
**RAJWADA REALTECH**  
As lawfully constituted attorney of  
**B. K. CONSORTIUM ENGINEERS PVT. LTD.**  
As lawfully constituted attorney of  
**P.R. CONSTRUCTION**  
As lawfully constituted attorney of  
**RAJWADA REALTECH**

**PROPOSED G+4+H STORED RESIDENTIAL BUILDING PLAN AT HOLDING NO. 24, PARGANAS SOUTH, WARD NO. - 27, RAJPUR SONARPUR MUNICIPALITY.**  
HOLDING NO. 24, PARGANAS SOUTH, WARD NO. - 27, RAJPUR SONARPUR MUNICIPALITY.  
R.S. KHATIANNNO 1733, 2147, 2179, 2180, 2276, 2277, 2278, 2281, 2281, 2485, 2705, 2296, 2251, 2275, 2279, 2280, 2282, 2283, 2284, 2286, 2287, 2288, 2289, 2294, 2295, 2299, 2300, 2245, 2247, 2248, 2249, 2250, 2251, 2252, 2253, 2254, 2255, 2256, 2261, 2262, 2263, 2264, 2265, 2266, 2267, 2268, 2269, 2270, 2271, 2272, 2273, 2274, R.S. KHATIANNNO. 842, 331, 97, 1051, 1053, 1054, 1056, 1066, 1067, 1068, 1069, 1070, 1071, 1072, 1073, 1074, 1076, 1077, 1078, 268, J. R. KHATIANNNO 1733, 2147, 2179, 2180, 2276, 2277, 2278, 2281, 2281, 2485, 2705, 2296, 2251, 2275, 2279, 2280, 2282, 2283, 2284, 2286, 2287, 2288, 2289, 2294, 2295, 2299, 2300, 2245, 2247, 2248, 2249, 2250, 2251, 2252, 2253, 2254, 2255, 2256, 2261, 2262, 2263, 2264, 2265, 2266, 2267, 2268, 2269, 2270, 2271, 2272, 2273, 2274, R.S. KHATIANNNO. 842, 331, 97, 1051, 1053, 1054, 1056, 1066, 1067, 1068, 1069, 1070, 1071, 1072, 1073, 1074, 1076, 1077, 1078, 268, J. R. KHATIANNNO 1733, 2147, 2179, 2180, 2276, 2277, 2278, 2281, 2281, 2485, 2705, 2296, 2251, 2275, 2279, 2280, 2282, 2283, 2284, 2286, 2287, 2288, 2289, 2294, 2295, 2299, 2300, 2245, 2247, 2248, 2249, 2250, 2251, 2252, 2253, 2254, 2255, 2256, 2261, 2262, 2263, 2264, 2265, 2266, 2267, 2268, 2269, 2270, 2271, 2272, 2273, 2274, R.S. KHATIANNNO. 842, 331, 97, 1051, 1053, 1054, 1056, 1066, 1067, 1068, 1069, 1070, 1071, 1072, 1073, 1074, 1076, 1077, 1078, 268, J. R. KHATIANNNO 1733, 2147, 2179, 2180, 2276, 2277, 2278, 2281, 2281, 2485, 2705, 2296, 2251, 2275, 2279, 2280, 2282, 2283, 2284, 2286, 2287, 2288, 2289, 2294, 2295, 2299, 2300, 2245, 2247, 2248, 2249, 2250, 2251, 2252, 2253, 2254, 2255, 2256, 2261, 2262, 2263, 2264, 2265, 2266, 2267, 2268, 2269, 2270, 2271, 2272, 2273, 2274, R.S. KHATIANNNO. 842, 331, 97, 1051, 1053, 1054, 1056, 1066, 1067, 1068, 1069, 1070, 1071, 1072, 1073, 1074, 1076, 1077, 1078, 268, J. R. KHATIANNNO 1733, 2147, 2179, 2180, 2276, 2277, 2278, 2281, 2281, 2485, 2705, 2296, 2251, 2275, 2279, 2280, 2282, 2283, 2284, 2286, 2287, 2288, 2289, 2294, 2295, 2299, 2300, 2245, 2247, 2248, 2249, 2250, 2251, 2252, 2253, 2254, 2255, 2256, 2261, 2262, 2263, 2264, 2265, 2266, 2267, 2268, 2269, 2270, 2271, 2272, 2273, 2274, R.S. KHATIANNNO. 842, 331, 97, 1051, 1053, 1054, 1056, 1066, 1067, 1068, 1069, 1070, 1071, 1072, 1073, 1074, 1076, 1077, 1078, 268, J. R. KHATIANNNO 1733, 2147, 2179, 2180, 2276, 2277, 2278, 2281, 2281, 2485, 2705, 2296, 2251, 2275, 2279, 2280, 2282, 2283, 2284, 2286, 2287, 2288, 2289, 2294, 2295, 2299, 2300, 2245, 2247, 2248, 2249, 2250, 2251, 2252, 2253, 2254, 2255, 2256, 2261, 2262, 2263, 2264, 2265, 2266, 2267, 2268, 2269, 2270, 2271, 2272, 2273, 2274, R.S. KHATIANNNO. 842, 331, 97, 1051, 1053, 1054, 1056, 1066, 1067, 1068, 1069, 1070, 1071, 1072, 1073, 1074, 1076, 1077, 1078, 268, J. R. KHATIANNNO 1733, 2147, 2179, 2180, 2276, 2277, 2278, 2281, 2281, 2485, 2705, 2296, 2251, 2275, 2279, 2280, 2282, 2283, 2284, 2286, 2287, 2288, 2289, 2294, 2295, 2299, 2300, 2245, 2247, 2248, 2249, 2250, 2251, 2252, 2253, 2254, 2255, 2256, 2261, 2262, 2263, 2264, 2265, 2266, 2267, 2268, 2269, 2270, 2271, 2272, 2273, 2274, R.S. KHATIANNNO. 842, 331, 97, 1051, 1053, 1054, 1056, 1066, 1067, 1068, 1069, 1070, 1071, 1072, 1073, 1074, 1076, 1077, 1078, 268, J. R. KHATIANNNO 1733, 2147, 2179, 2180, 2276, 2277, 2278, 2281, 2281, 2485, 2705, 2296, 2251, 2275, 2279, 2280, 2282, 2283, 2284, 2286, 2287, 2288, 2289, 2294, 2295, 2299, 2300, 2245, 2247, 2248, 2249, 2250, 2251, 2252, 2253, 2254, 2255, 2256, 2261, 2262, 2263, 2264, 2265, 2266, 2267, 2268, 2269, 2270, 2271, 2272, 2273, 2274, R.S. KHATIANNNO. 842, 331, 97, 1051, 1053, 1054, 1056, 1066, 1067, 1068, 1069, 1070, 1071, 1072, 1073, 1074, 1076, 1077, 1078, 268, J. R. KHATIANNNO 1733, 2147, 2179, 2180, 2276, 2277, 2278, 2281, 2281, 2485, 2705, 2296, 2251, 2275, 2279, 2280, 2282, 2283, 2284, 2286, 2287, 2288, 2289, 2294, 2295, 2299, 2300, 2245, 2247, 2248, 2249, 2250, 2251, 2252, 2253, 2254, 2255, 2256, 2261, 2262, 2263, 2264, 2265, 2266, 2267, 2268, 2269, 2270, 2271, 2272, 2273, 2274, R.S. KHATIANNNO. 842, 331, 97, 1051, 1053, 1054, 1056, 1066, 1067, 1068, 1069, 1070, 1071, 1072, 1073, 1074, 1076, 1077, 1078, 268, J. R. KHATIANNNO 1733, 2147, 2179, 2180, 2276, 2277, 2278, 2281, 2281, 2485, 2705, 2296, 2251, 2275, 2279, 2280, 2282, 2283, 2284, 2286, 2287, 2288, 2289, 2294, 2295, 2299, 2300, 2245, 2247, 2248, 2249, 2250, 2251, 2252, 2253, 2254, 2255, 2256, 2261, 2262, 2263, 2264, 2265, 2266, 2267, 2268, 2269, 2270, 2271, 2272, 2273, 2274, R.S. KHATIANNNO. 842, 331, 97, 1051, 1053, 1054, 1056, 1066, 1067, 1068, 1069, 1070, 1071, 1072, 1073, 1074, 1076, 1077, 1078, 268, J. R. KHATIANNNO 1733, 2147, 2179, 2180, 2276, 2277, 2278, 2281, 2281, 2485, 2705, 2296, 2251, 2275, 2279, 2280, 2282, 2283, 2284, 2286, 2287, 2288, 2289, 2294, 2295, 2299, 2300, 2245, 2247, 2248, 2249, 2250, 2251, 2252, 2253, 2254, 2255, 2256, 2261, 2262, 2263, 2264, 2265, 2266, 2267, 2268, 2269, 2270, 2271, 2272, 2273, 2274, R.S. KHATIANNNO. 842, 331, 97, 1051, 1053, 1054, 1056, 1066, 1067, 1068, 1069, 1070, 1071, 1072, 1073, 1074, 1076, 1077, 1078, 268, J. R. KHATIANNNO 1733, 2147, 2179, 2180, 2276, 2277, 2278, 2281, 2281, 2485, 2705, 2296, 2251, 2275, 2279, 2280, 2282, 2283, 2284, 2286, 2287, 2288, 2289, 2294, 2295, 2299, 2300, 2245, 2247, 2248, 2249, 2250, 2251, 2252, 2253, 2254, 2255, 2256, 2261, 2262, 2263, 2264, 2265, 2266, 2267, 2268, 2269, 2270, 2271, 2272, 2273, 2274, R.S. KHATIANNNO. 842, 331, 97, 1051, 1053, 1054, 1056, 1066, 1067, 1068, 1069, 1070, 1071, 1072, 1073, 1074, 1076, 1077, 1078, 268, J. R. KHATIANNNO 1733, 2147, 2179, 2180, 2276, 2277, 2278, 2281, 2281, 2485, 2705, 2296, 2251, 2275, 2279, 2280, 2282, 2283, 2284, 2286, 2287, 2288, 2289, 2294, 2295, 2299, 2300, 2245, 2247, 2248, 2249, 2250, 2251, 2252, 2253, 2254, 2255, 2256, 2261, 2262, 2263, 2264, 2265, 2266, 2267, 2268, 2269, 2270, 2271, 2272, 2273, 2274, R.S. KHATIANNNO. 842, 331, 97, 1051, 1053, 1054, 1056, 1066, 1067, 1068, 1069, 1070, 1071, 1072, 1073, 1074, 1076, 1077, 1078, 268, J. R. KHATIANNNO 1733, 2147, 2179, 2180, 2276, 2277, 2278, 2281, 2281, 2485, 2705, 2296, 2251, 2275, 2279, 2280, 2282, 2283, 2284, 2286, 2287, 2288, 2289, 2294, 2295, 2299, 2300, 2245, 2247, 2248, 2249, 2250, 2251, 2252, 2253, 2254, 2255, 2256, 2261, 2262, 2263, 2264, 2265, 2266, 2267, 2268, 2269, 2270, 2271, 2272, 2273, 2274, R.S. KHATIANNNO. 842, 331, 97, 1051, 1053, 1054, 1056, 1066, 1067, 1068, 1069, 1070, 1071, 1072, 1073, 1074, 1076, 1077, 1078, 268, J. R. KHATIANNNO 1733, 2147, 2179, 2180, 2276, 2277, 2278, 2281, 2281, 2485, 2705, 2296, 2251, 2275, 2279, 2280, 2282, 2283, 2284, 2286, 2287, 2288, 2289, 2294, 2295, 2299, 2300, 2245, 2247, 2248, 2249, 2250, 2251, 2252, 2253, 2254, 2255, 2256, 2261, 2262, 2263, 2264, 2265, 2266, 2267, 2268, 2269, 2270, 2271, 2272, 2273, 2274, R.S. KHATIANNNO. 842, 331, 97, 1051, 1053, 1054, 1056, 1066, 1067, 1068, 1069, 1070, 1071, 1072, 1073, 1074, 1076, 1077, 1078, 268, J. R. KHATIANNNO 1733, 2147, 2179, 2180, 2276, 2277, 2278, 2281, 2281, 2485, 2705, 2296, 2251, 2275, 2279, 2280, 2282, 2283, 2284, 2286, 2287, 2288, 2289, 2294, 2295, 2299, 2300, 2245, 2247, 2248, 2249, 2250, 2251, 2252, 2253, 2254, 2255, 2256, 2261, 2262, 2263, 2264, 2265, 2266, 2267, 2268, 2269, 2270, 2271, 2272, 2273, 2274, R.S. KHATIANNNO. 842, 331, 97, 1051, 1053, 1054, 1056, 1066, 1067, 1068, 1069, 1070, 1071, 1072, 1073, 1074, 1076, 1077, 1078, 268, J. R. KHATIANNNO 1733, 2147, 2179, 2180, 2276, 2277, 2278, 2281, 2281, 2485, 2705, 2296, 2251, 2275, 2279, 2280, 2282, 2283, 2284, 2286, 2287, 2288, 2289, 2294, 2295, 2299, 2300, 2245, 2247, 2248, 2249, 2250, 2251, 2252, 2253, 2254, 2255, 2256, 2261, 2262, 2263, 2264, 2265, 2266, 2267, 2268, 2269, 2270, 2271, 2272, 2273, 2274, R.S. KHATIANNNO. 842, 331, 97, 1051, 1053, 1054, 1056, 1066, 1067, 1068, 1069, 1070, 1071, 1072, 1073, 1074, 1076, 1077, 1078, 268, J. R. KHATIANNNO 1733, 2147, 2179, 2180, 2276, 2277, 2278, 2281, 2281, 2485, 2705, 2296, 2251, 2275, 2279, 2280, 2282, 2283, 2284, 2286, 2287, 2288, 2289, 2294, 2295, 2299, 2300, 2245, 2247, 2248, 2249, 2250, 2251, 2252, 2253, 2254, 2255, 2256, 2261, 2262, 2263, 2264, 2265, 2266, 2267, 2268, 2269, 2270, 2271, 2272, 2273, 2274, R.S. KHATIANNNO. 842, 331, 97, 1051, 1053, 1054, 1056, 1066, 1067, 1068, 1069, 1070, 1071, 1072, 1073, 1074, 1076, 1077, 1078, 268, J. R. KHATIANNNO 1733, 2147, 2179, 2180, 2276, 2277, 2278, 2281, 2281, 2485, 2705, 2296, 2251, 2275, 2279, 2280, 2282, 2283, 2284, 2286, 2287, 2288, 2289, 2294, 2295, 2299, 2300, 2245, 2247, 2248, 2249, 2250, 2251, 2252, 2253, 2254, 2255, 2256, 2261, 2262, 2263, 2264, 2265, 2266, 2267, 2268, 2269, 2270, 2271, 2272, 2273, 2274, R.S. KHATIANNNO. 842, 331, 97, 1051, 1053, 1054, 1056, 1066, 1067, 1068, 1069, 1070, 1071, 1072, 1073, 1074, 1076, 1077, 1078, 268, J. R. KHATIANNNO 1733, 2147, 2179, 2180, 2276, 2277, 2278, 2281, 2281, 2485, 2705, 2296, 2251, 2275, 2279, 2280, 2282, 2283, 2284, 2286, 2287, 2288, 2289, 2294, 2295, 2299, 2300, 2245, 2247, 2248, 2249, 2250, 2251, 2252, 2253, 2254, 2255, 2256, 2261, 2262, 2263, 2264, 2265, 2266, 2267, 2268, 2269, 2270, 2271, 2272, 2273, 2274, R.S. KHATIANNNO. 842, 331, 97, 1051, 1053, 1054, 1056, 1066, 1067, 1068, 1069, 1070, 1071, 1072, 1073, 1074, 1076, 1077, 1078, 268, J. R. KHATIANNNO 1733, 2147, 2179, 2180, 2276, 2277, 2278, 2281, 2281, 2485, 2705, 2296, 2251, 2275, 2279, 2280, 2282, 2283, 2284, 2286, 2287, 2288, 2289, 2294, 2295, 2299, 2300, 2245, 2247, 2248, 2249, 2250, 2251, 2252, 2253, 2254, 2255, 2256, 2261, 2262, 2263, 2264, 2265, 2266, 2267, 2268, 2269, 2270, 2271, 2272, 2273, 2274, R.S. KHATIANNNO. 842, 331, 97, 1051, 1053, 1054, 1056, 1066, 1067, 1068, 1069, 1070, 1071, 1072, 1073, 1074, 1076, 1077, 1078, 268, J. R. KHATIANNNO 1733, 2147, 2179, 2180, 2276, 2277, 2278, 2281, 2281, 2485, 2705, 2296, 2251, 2275, 2279, 2280, 2282