

Rupak Kumar Banerjee
RUPAK KUMAR BANERJEE
 B.C.E., M.E., M.I.G.S
 M.I.E., CHARTERED ENGINEER
 ENLISTED GEO TECHNICAL ENGINEER (K.M.C.)
 G.T.1/3(K.M.C.)
 LM-4279, M-153373-5

PROPOSED FLOOR AREA	PERMISSIBLE C. B./ LOFT AREA	PROPOSED C. B. & LOFT AREA
151.542 sqm.	NIL	NIL
159.594 sqm.	4.787 sqm.	3.674 sqm.
159.594 sqm.	4.787 sqm.	3.674 sqm.
159.594 sqm.	4.787 sqm.	3.674 sqm.
624.570 sqm.	14.361 sqm.	11.022 sqm.

14.190 sqm > 11.022 sqm.

FIVE FLOOR AREA - CAR PARKING PROVIDED
 LAND AREA

75.0) sqm.
 sqm. = 1.889

SECTION AREA WITHOUT CUP - BOARD :- 623.561 sqm.

UP - BOARD AREA :- 11.022 sqm.

SECTION AREA WITH CUP - BOARD :- 634.583 sqm.

SECTION	COMMERCIAL AREA INCL. COMMERCIAL STAIR, LIFT & LOBBY	CAR PARKING AREA	SERVICE AREA
sqm.	---	75.563 Sqm.	3.503 sqm.
sqm.	---	---	---
sqm.	---	---	---
sqm.	---	75.563 Sqm.	3.503 sqm.

MEASUREMENT & ADJUSTMENT ROADS ARE ALL MARKED

C.M.H.
Chinmoy Mukherjee
 Civil Engineer, B.Tech, M.Tech
 E.B.S No. 416/RJPSON/E.B.S(Class-I) E.B.S No. 416/RJPSON/E.B.S(Class-I)
 of RAJPUR-SONARPUR MUNICIPALITY of RAJPUR-SONARPUR MUNICIPALITY

C.M.H.
CORRECTED
Chinmoy Mukherjee
 Civil Engineer, B.Tech, M.Tech


SIG. OF E.B.S / E.B.A

Pintu Deb Nath
Subrata Kumar
Sudanta Kumar
Pintu Nath
 As Lawful Constituted Attorney of
 SMT LAKSHMI NASKAR
 SMT RUMA NASKAR
 SMT JHUMA NASKAR (PAWAR),
 SIG. OF OWNER

GROUND FLOOR PLAN, TYPICAL FLOOR PLAN,
 ROOF PLAN, ELEVATION, SECTIONS, SETIC
 TANK DETAIL, SITE PLAN & KEY PLAN

SCALE
 100, 1 : 50, 1 : 25

FILE NAME : SP_148

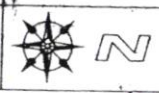

Checked by

Sub 09/11/19
 (Subhasis Bose)
 Local Office Engineer-in-charge.
 RAJPUR-SONARPUR MUNICIPALITY.

SIG. OF S.A.E.



FOR OFFICE USE

APPROVED

Plan No. *271/03/02/32* Dated *27/01/2020*

V. J. Upto *27/01/2020*


Malay Kumar Pal
 Malay Kumar Pal
 Assistant Engineer Incharge P.W.D
 RAJPUR-SONARPUR MUNICIPALITY

Dr. Pallab Das
 Dr. Pallab Das
 Chairman
 RAJPUR-SONARPUR MUNICIPALITY

SP CONSTRUCTION

Sudanta Kumar


Partner

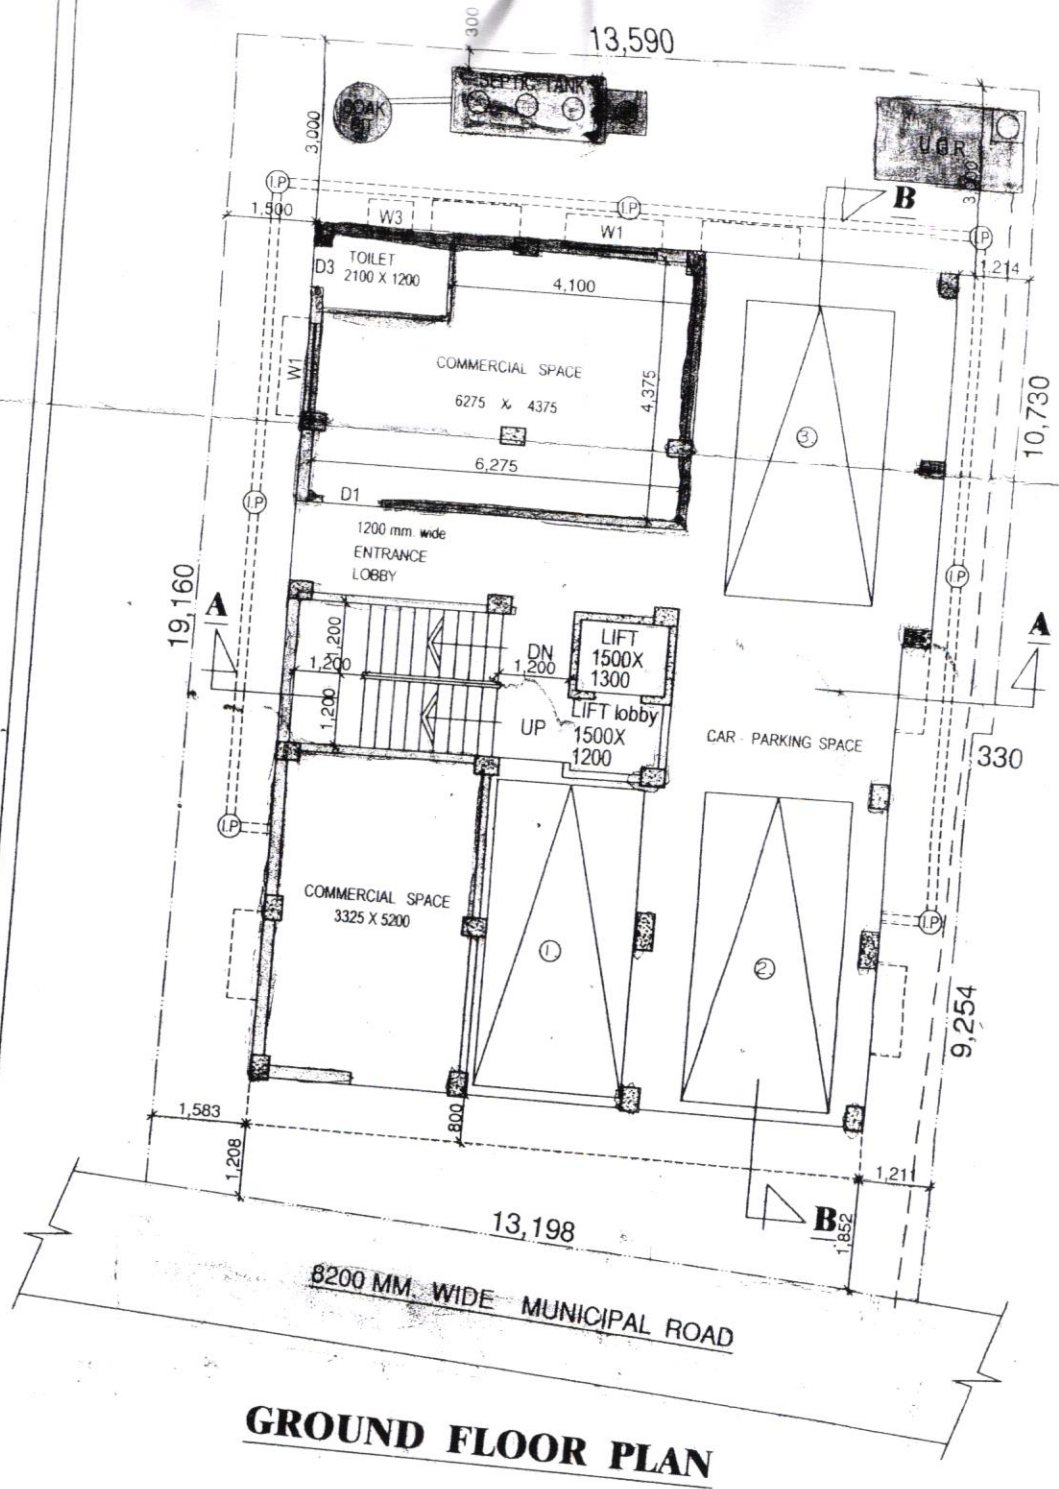

GROUND FLOOR PLAN

SP CONSTRUCTION
Sulenta Umar Muzi
 Partner

BRITISH MUSEUM
Natural History

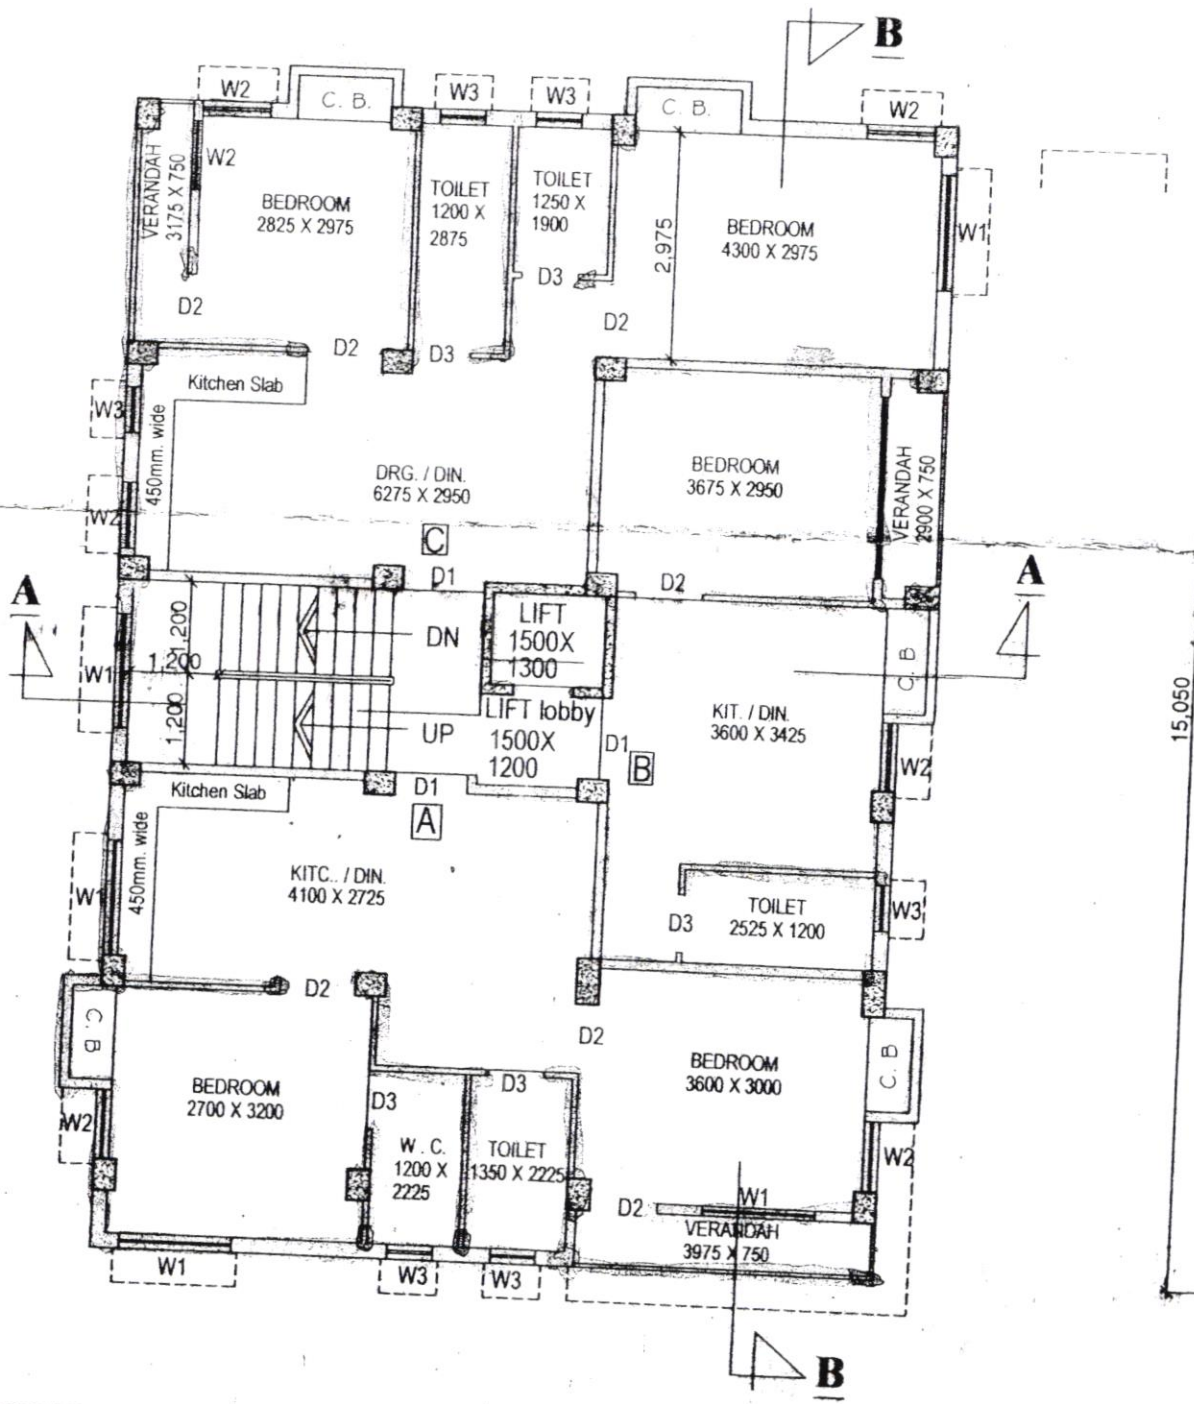

TYPICAL (1st TO 3rd) FLOOR PLAN

SP CONSTRUCTION
Sudata Kumar Murthy
 Partner

AREA STATEMENT
 LAND AREA :