



SEC - B - B"
SCALE - 1 : 100

AKURIA TOWARDS HALTU OR RAJDANGA

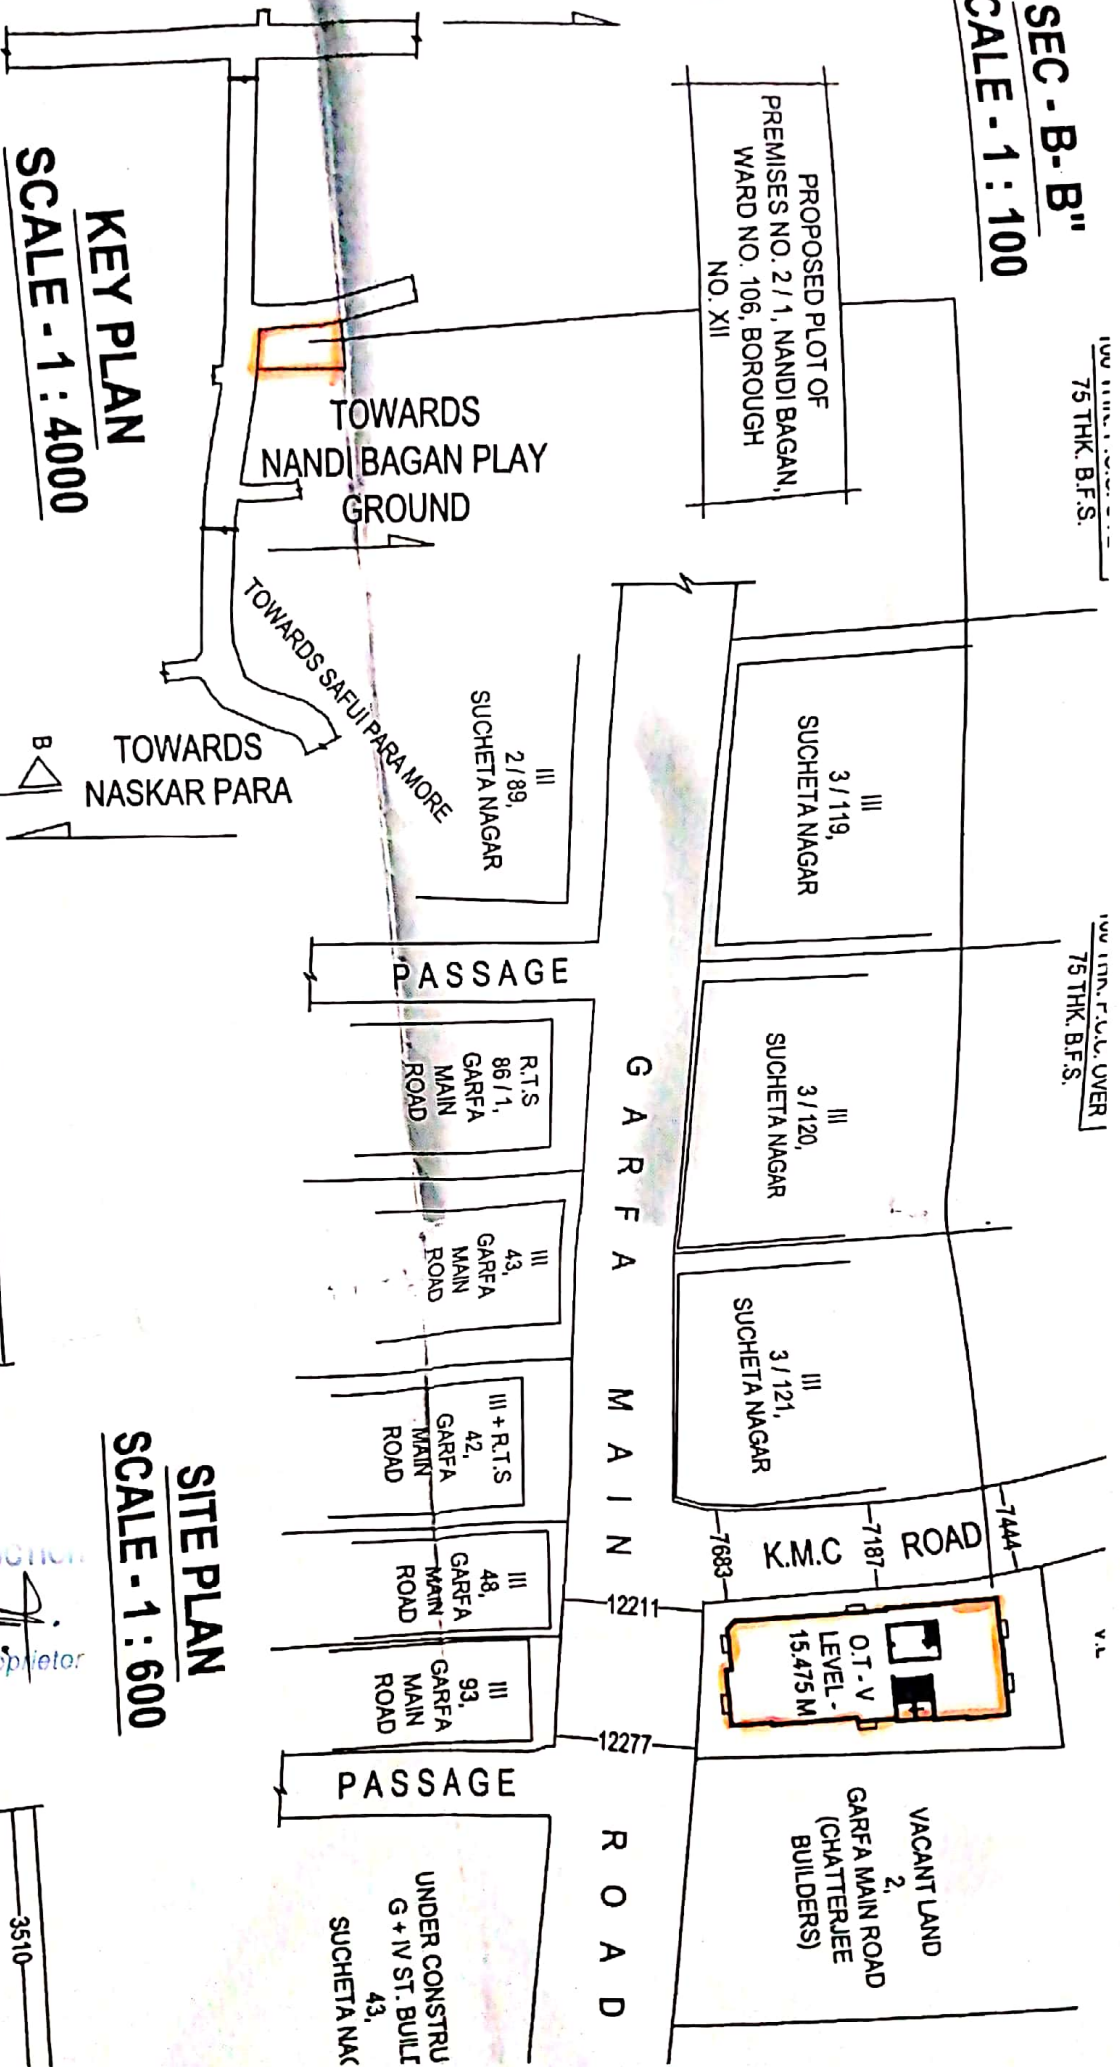

KEY PLAN
SCALE - 1 : 4000

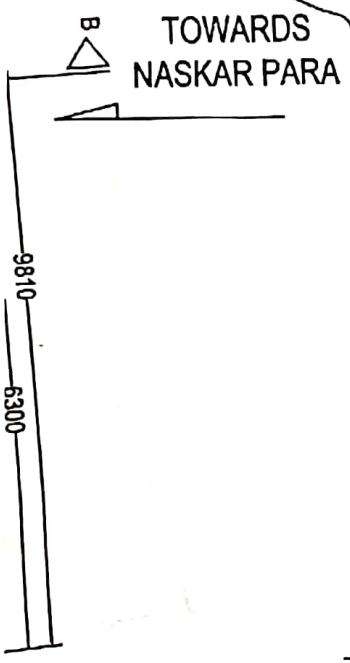

SITE PLAN
SCALE - 1 : 600



R. B. CONSTRUCTION
[Signature]
 Proprietor