

# SANTI CONSTRUCTION

Building Contractor, Devloper, Land And Building Devlopments Etc


1/429, Gariahat Road (S), Jodhpur Park, Kolkata -700 068

PLOT NO- 590

Ref.:.....

Date:.....

PLOT NO- 277

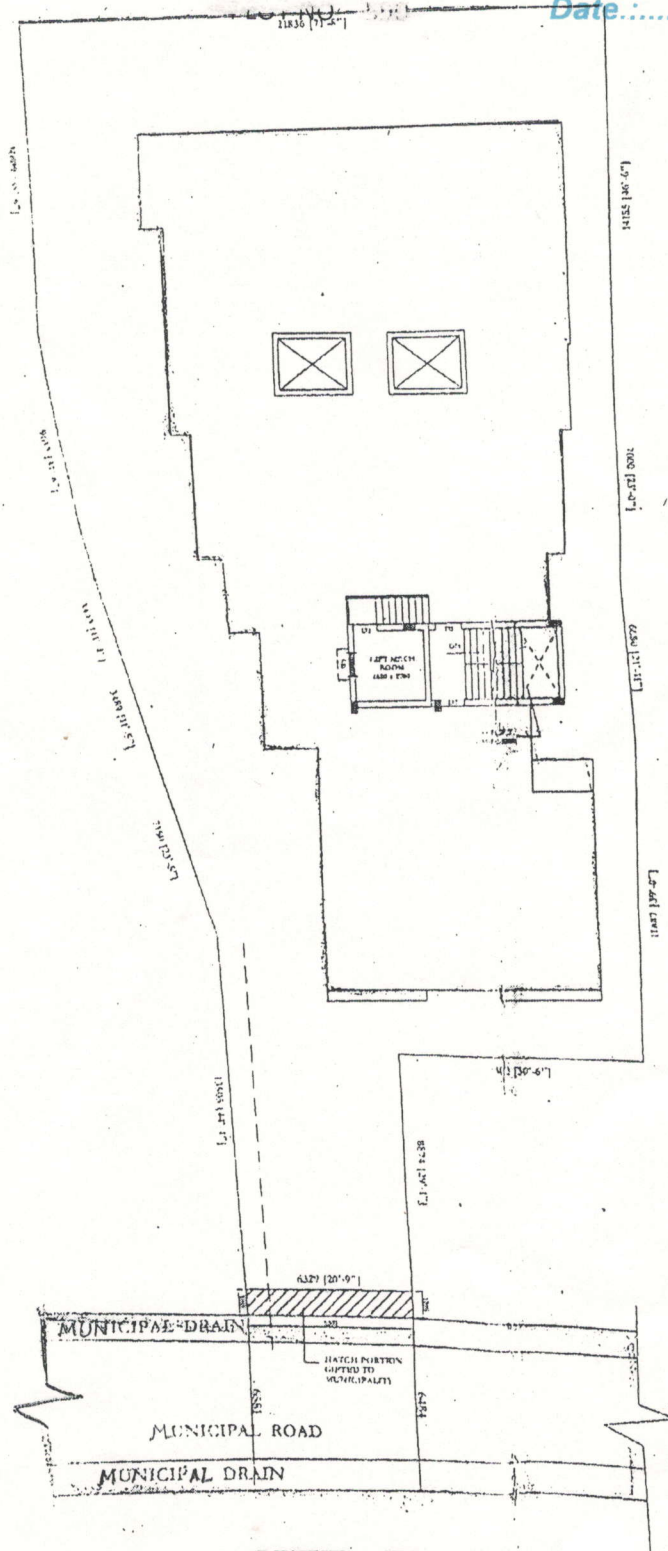

LAND OF  
KANAILAL DAS

**PROJECT ADDRESS:**

69, SB DAS ROAD, RAJPUR

KOLKATA-700149

DAG NO- 591, KHATIAN NO- 2743

LATITUDE: 22.426496

LONGITUDE: 88.412054

**SITE PLAN**  
SCALE - 1:300

**SANTI CONSTRUCTION**

*Sabita Ghosh*

PARTNER

*Sonali Nag*

PARTNER

**SANTI CONSTRUCTION**

*Mithu Majumder*

PARTNER

PARTNER