


EXISTING & PROPOSED PLAN OF A G+IV STORIED RESIDENTIAL BUILDING OWNED BY-SMT. BHARATI GUPTA & 14 OTHERS, AT MOUZA - UDAYRAJPUR, J.L. NO.- 43, R.S. DAG NOS.- 1233 /1519 (P),1233 /1520 (P), 1240, 1241 (P) & 1242 (P), WARD NO.- 5, HOLDING NO.-145/7, NAJRUL ISLAM SARANI, P.S.-MADHAYAMGRAM, DIST.- NORTH 24 PARGANAS, UNDER MADHYAMGRAM MUNICIPALITY.

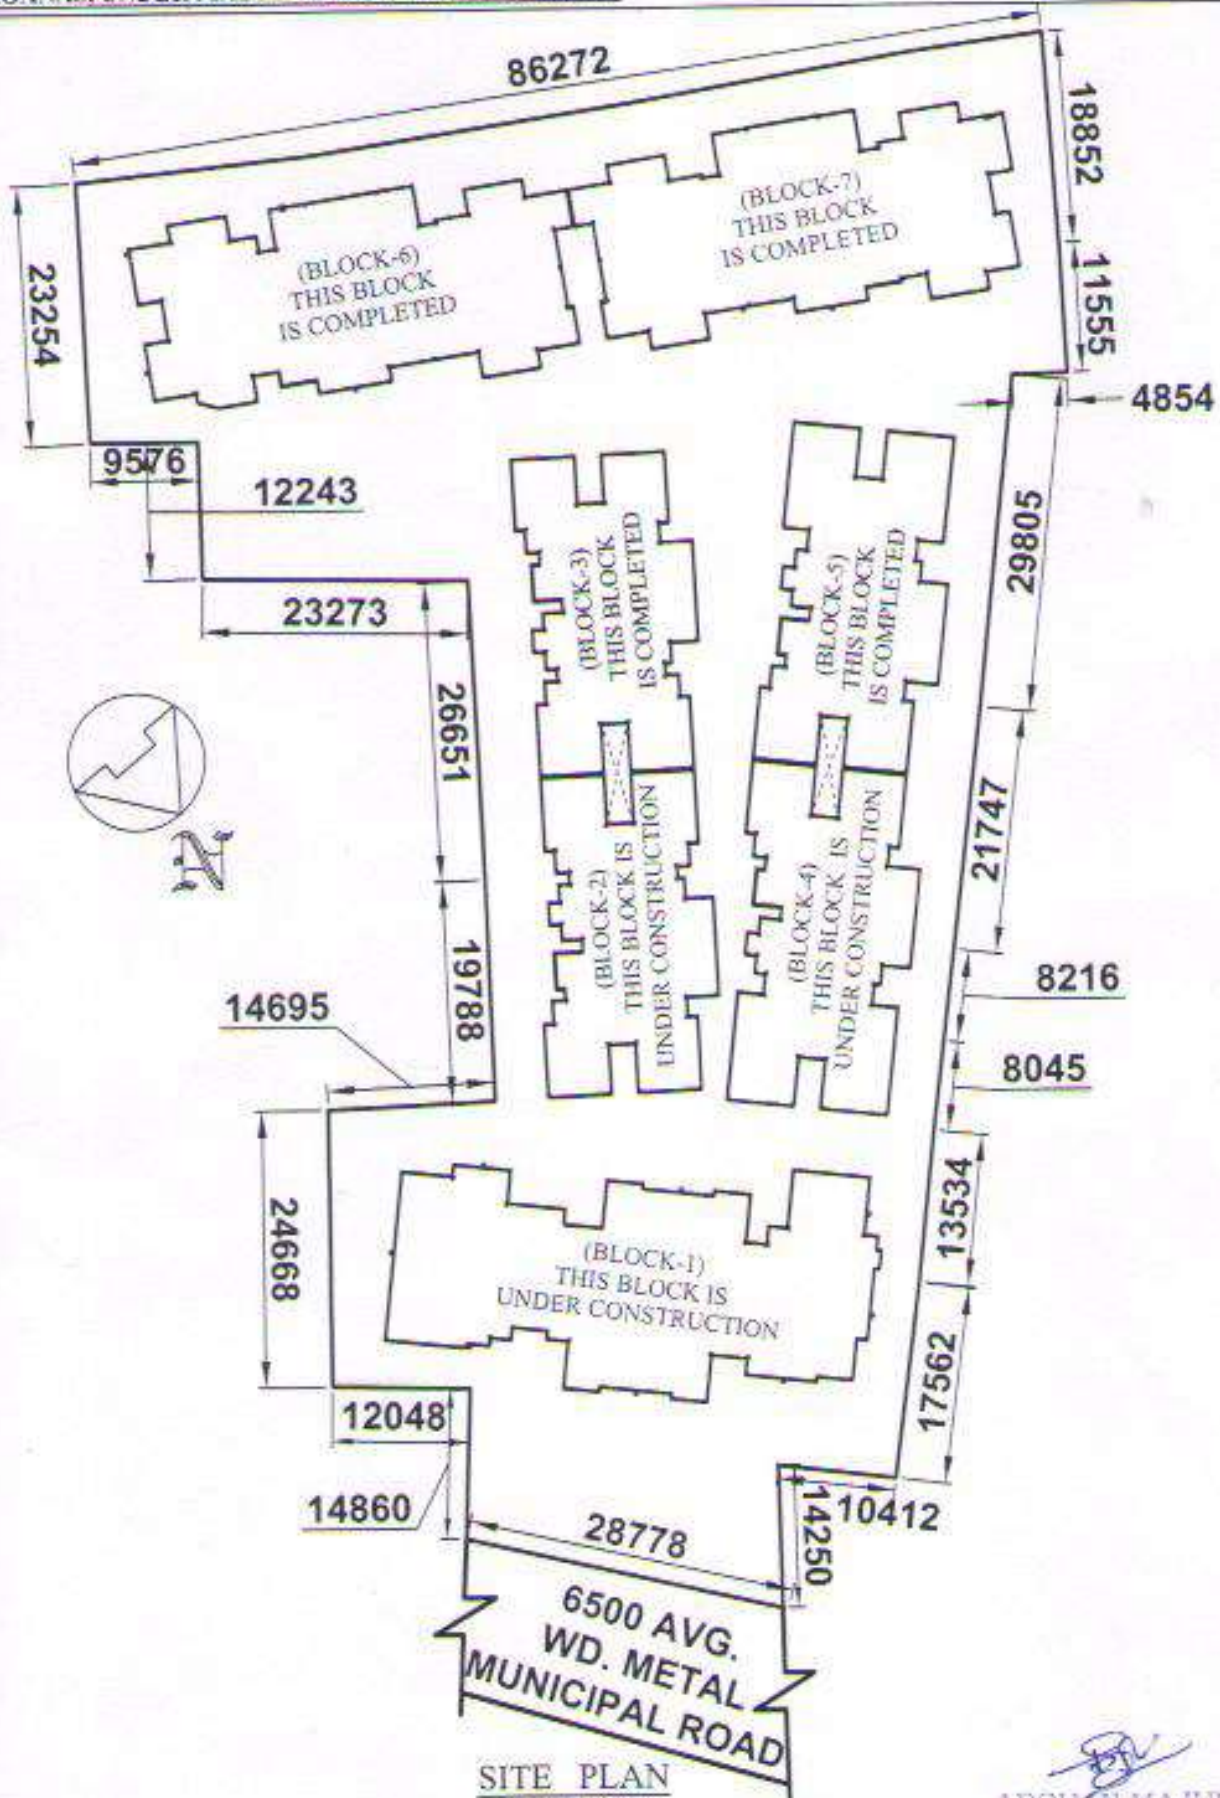

SITE PLAN
SCALE-1:900

SIGNATURE OF OWNER

ARCHAN MAJUMDER
M-Tech (CE, Geo)
License No. NM/LBS-1/028/2016-2017

SIGNATURE OF ENGINEER