
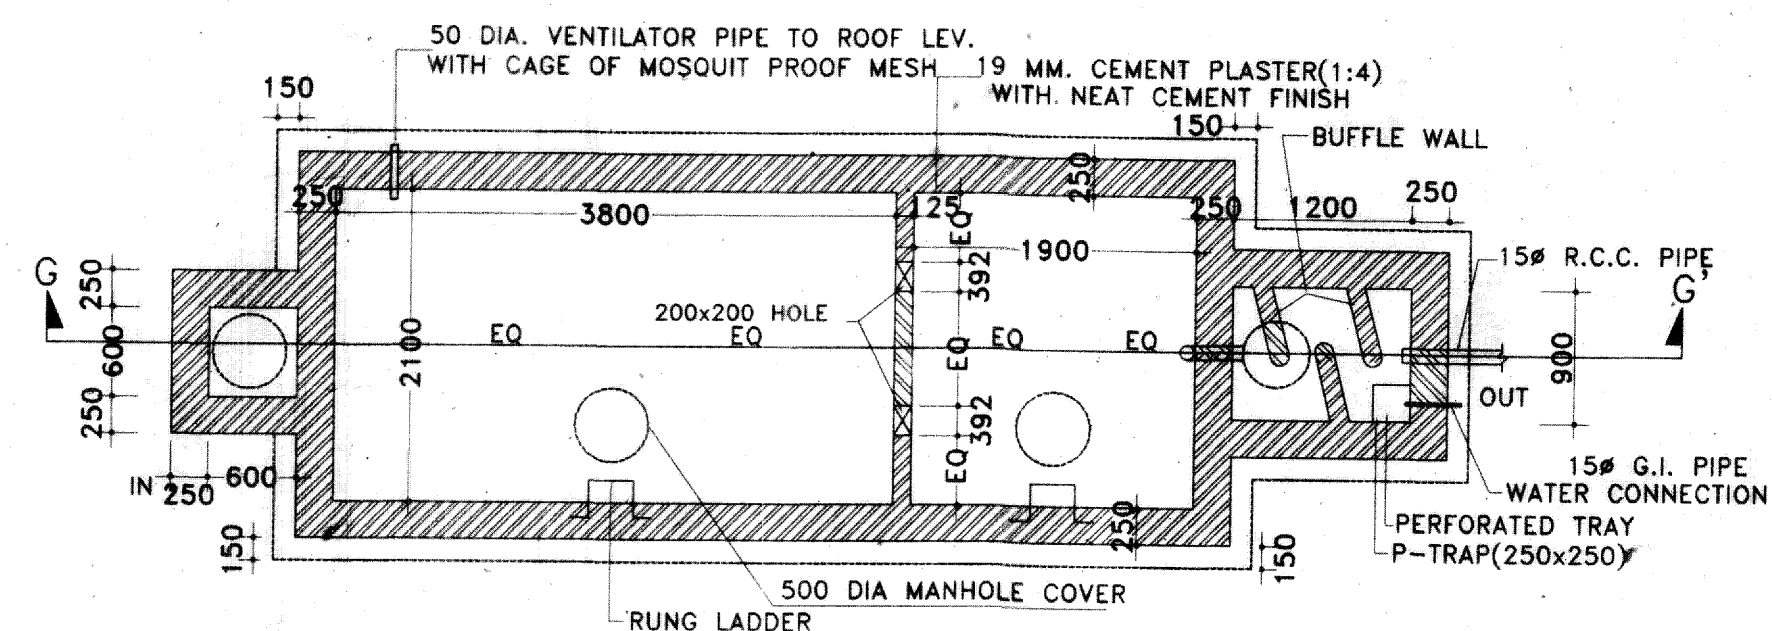
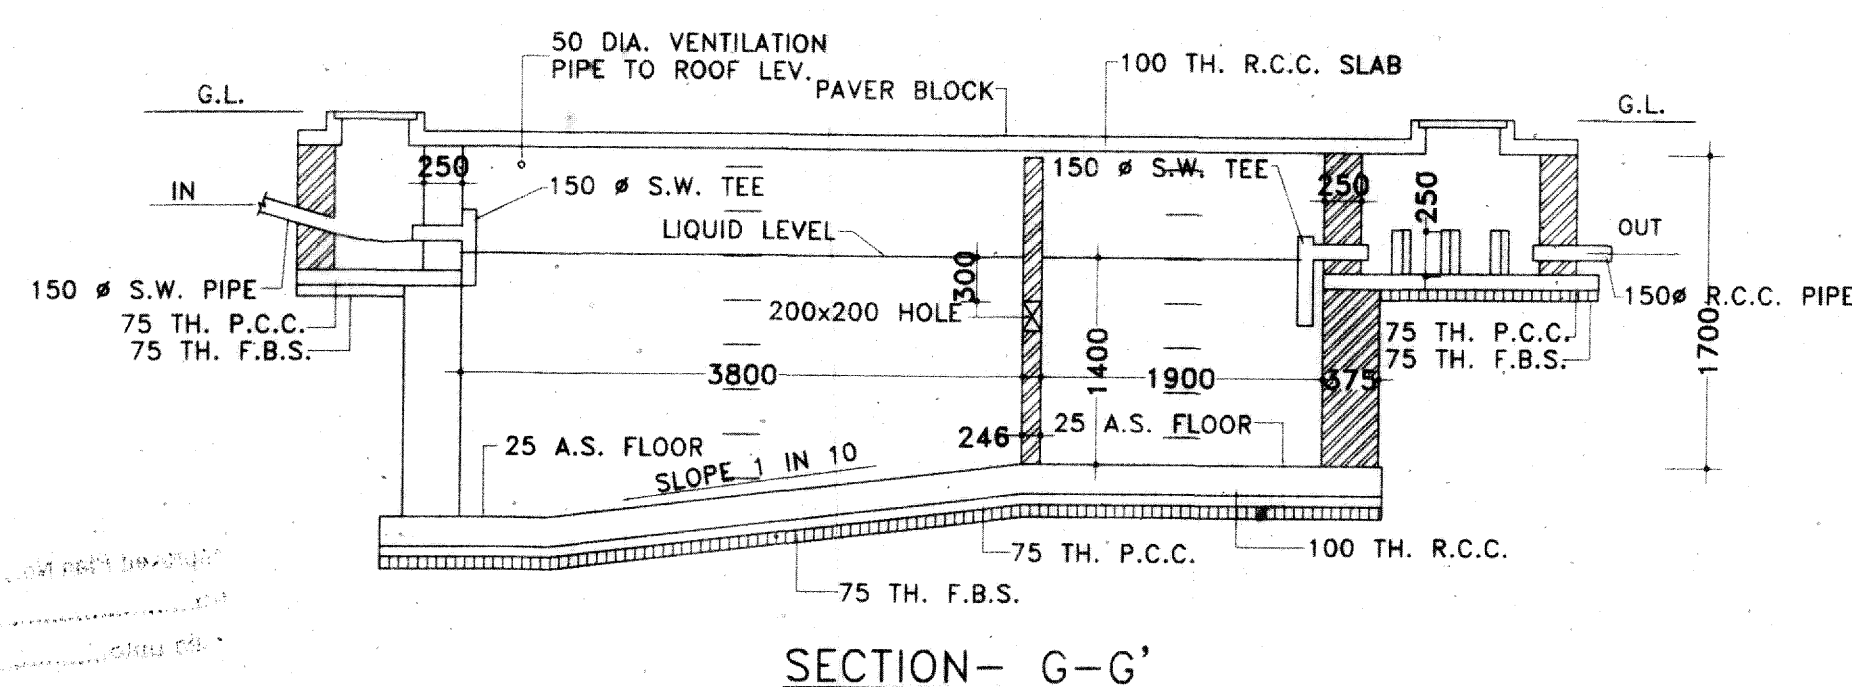
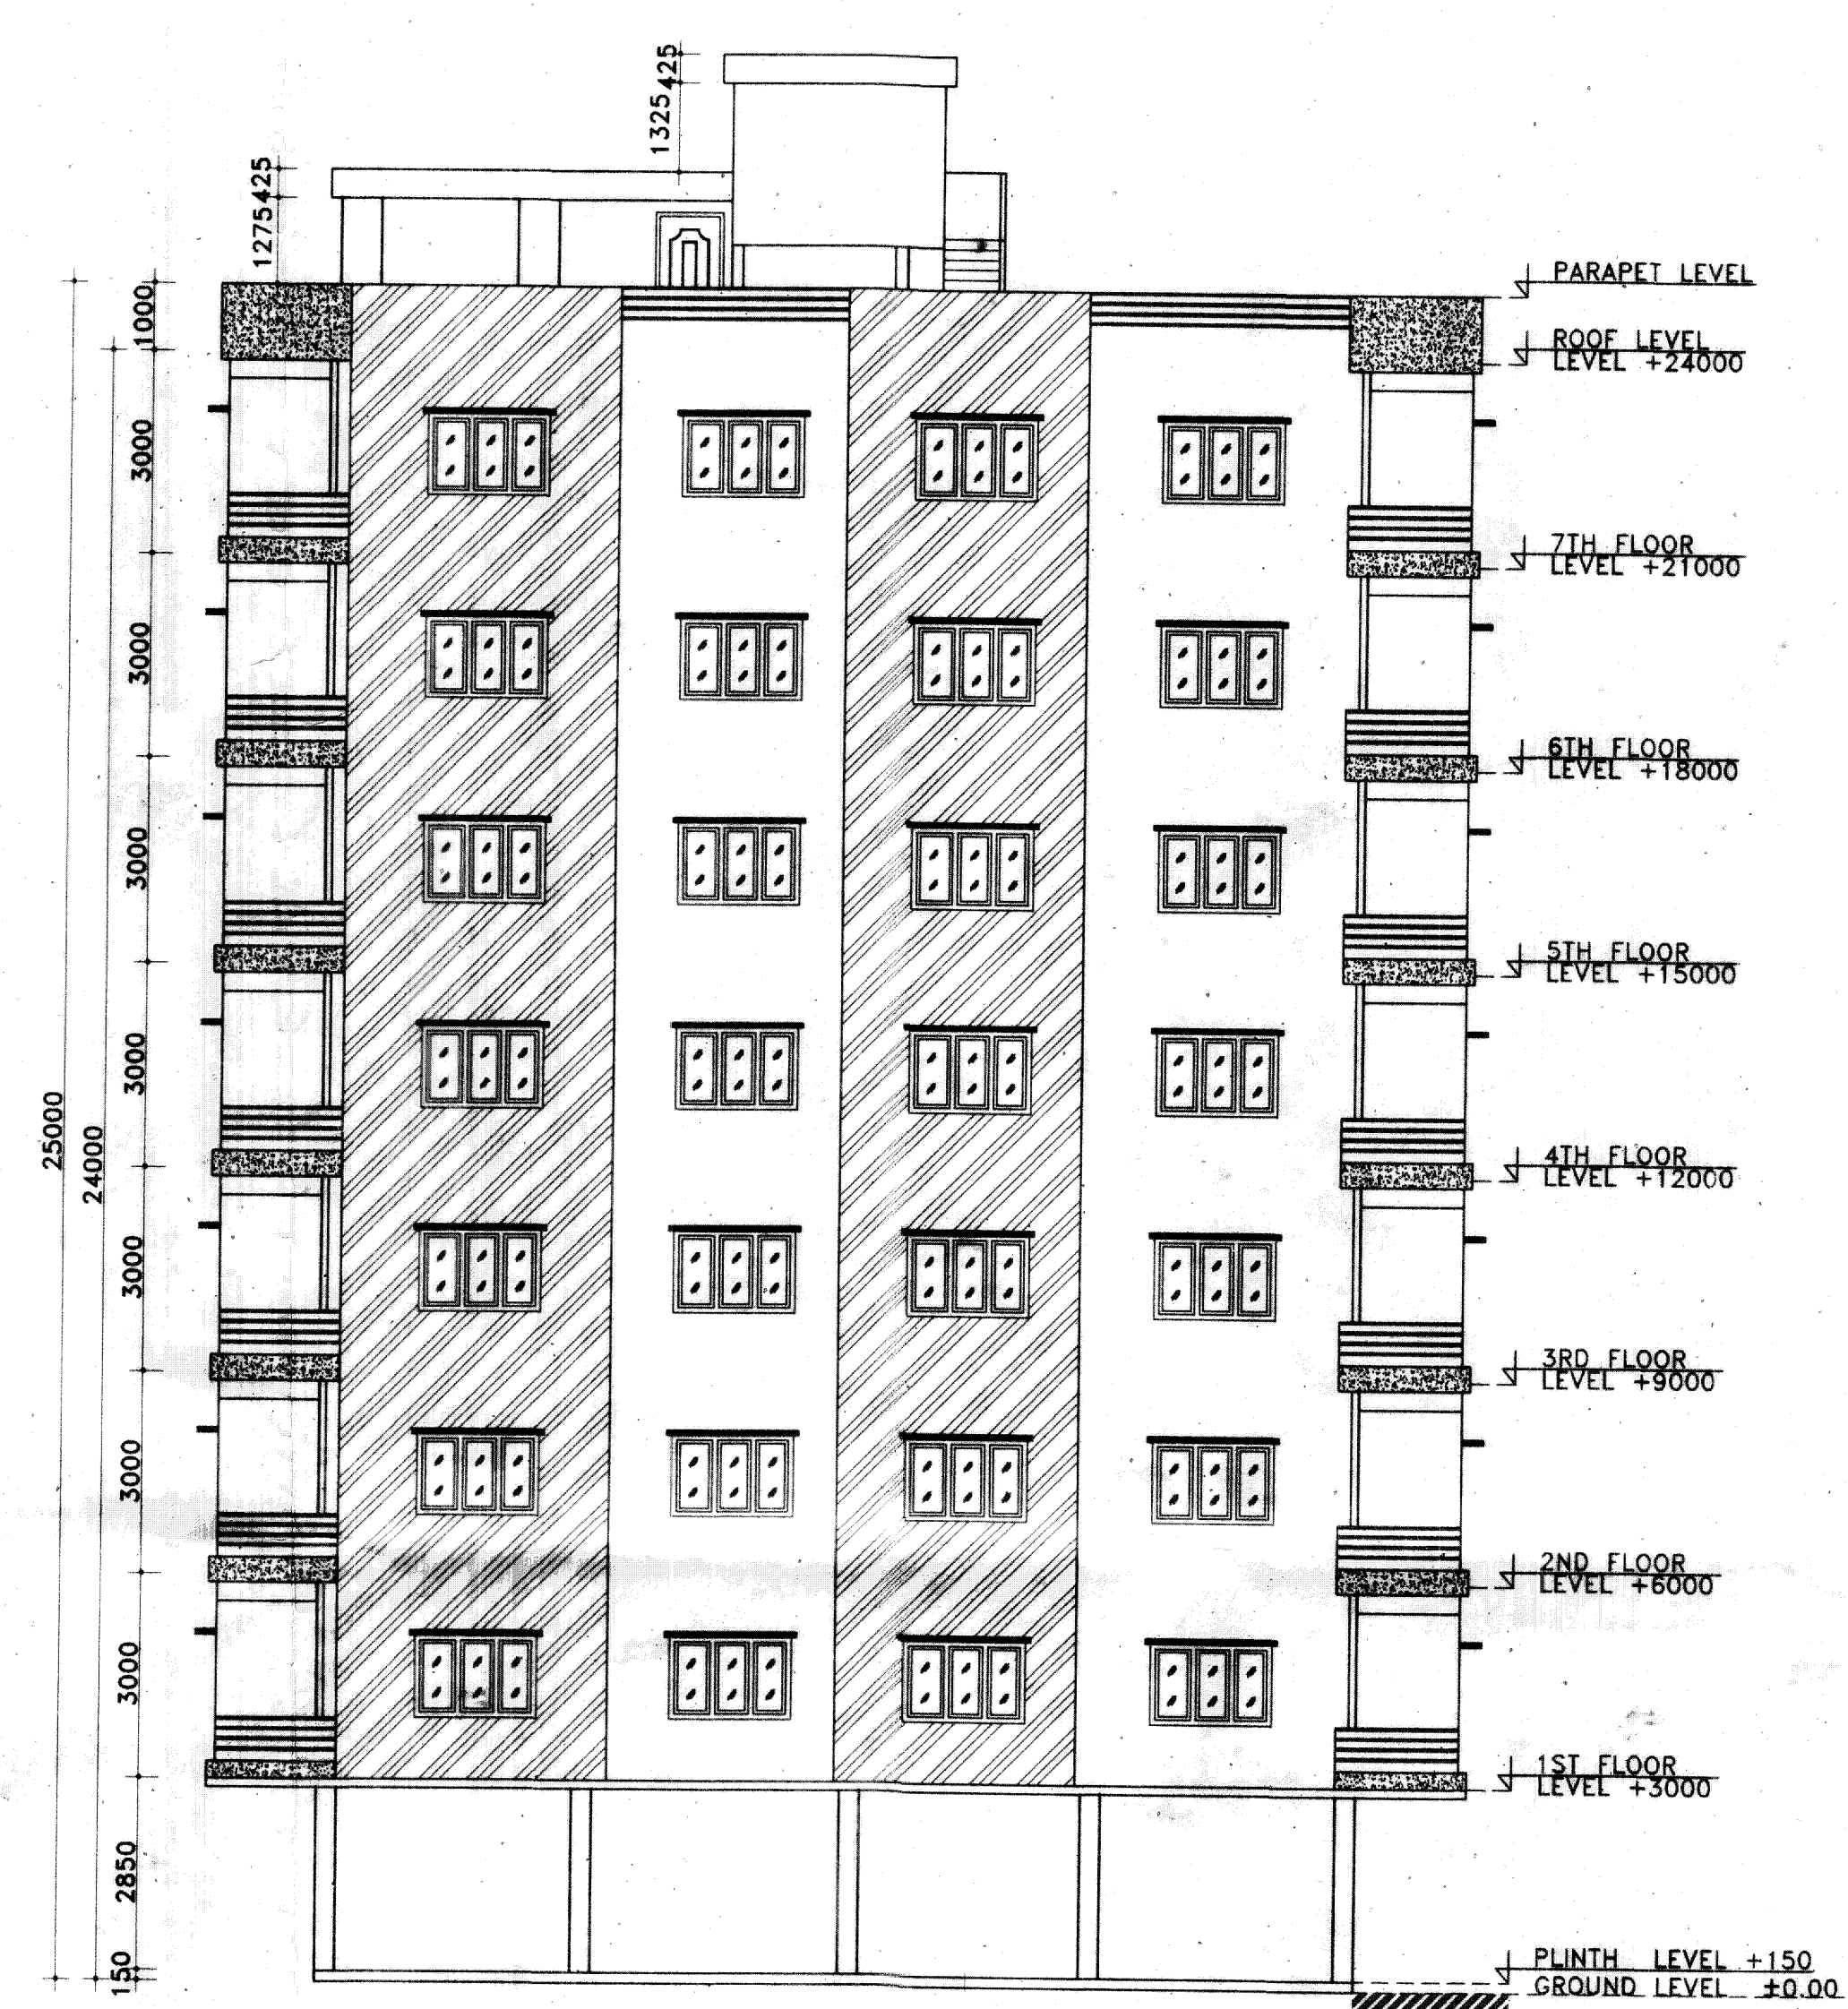


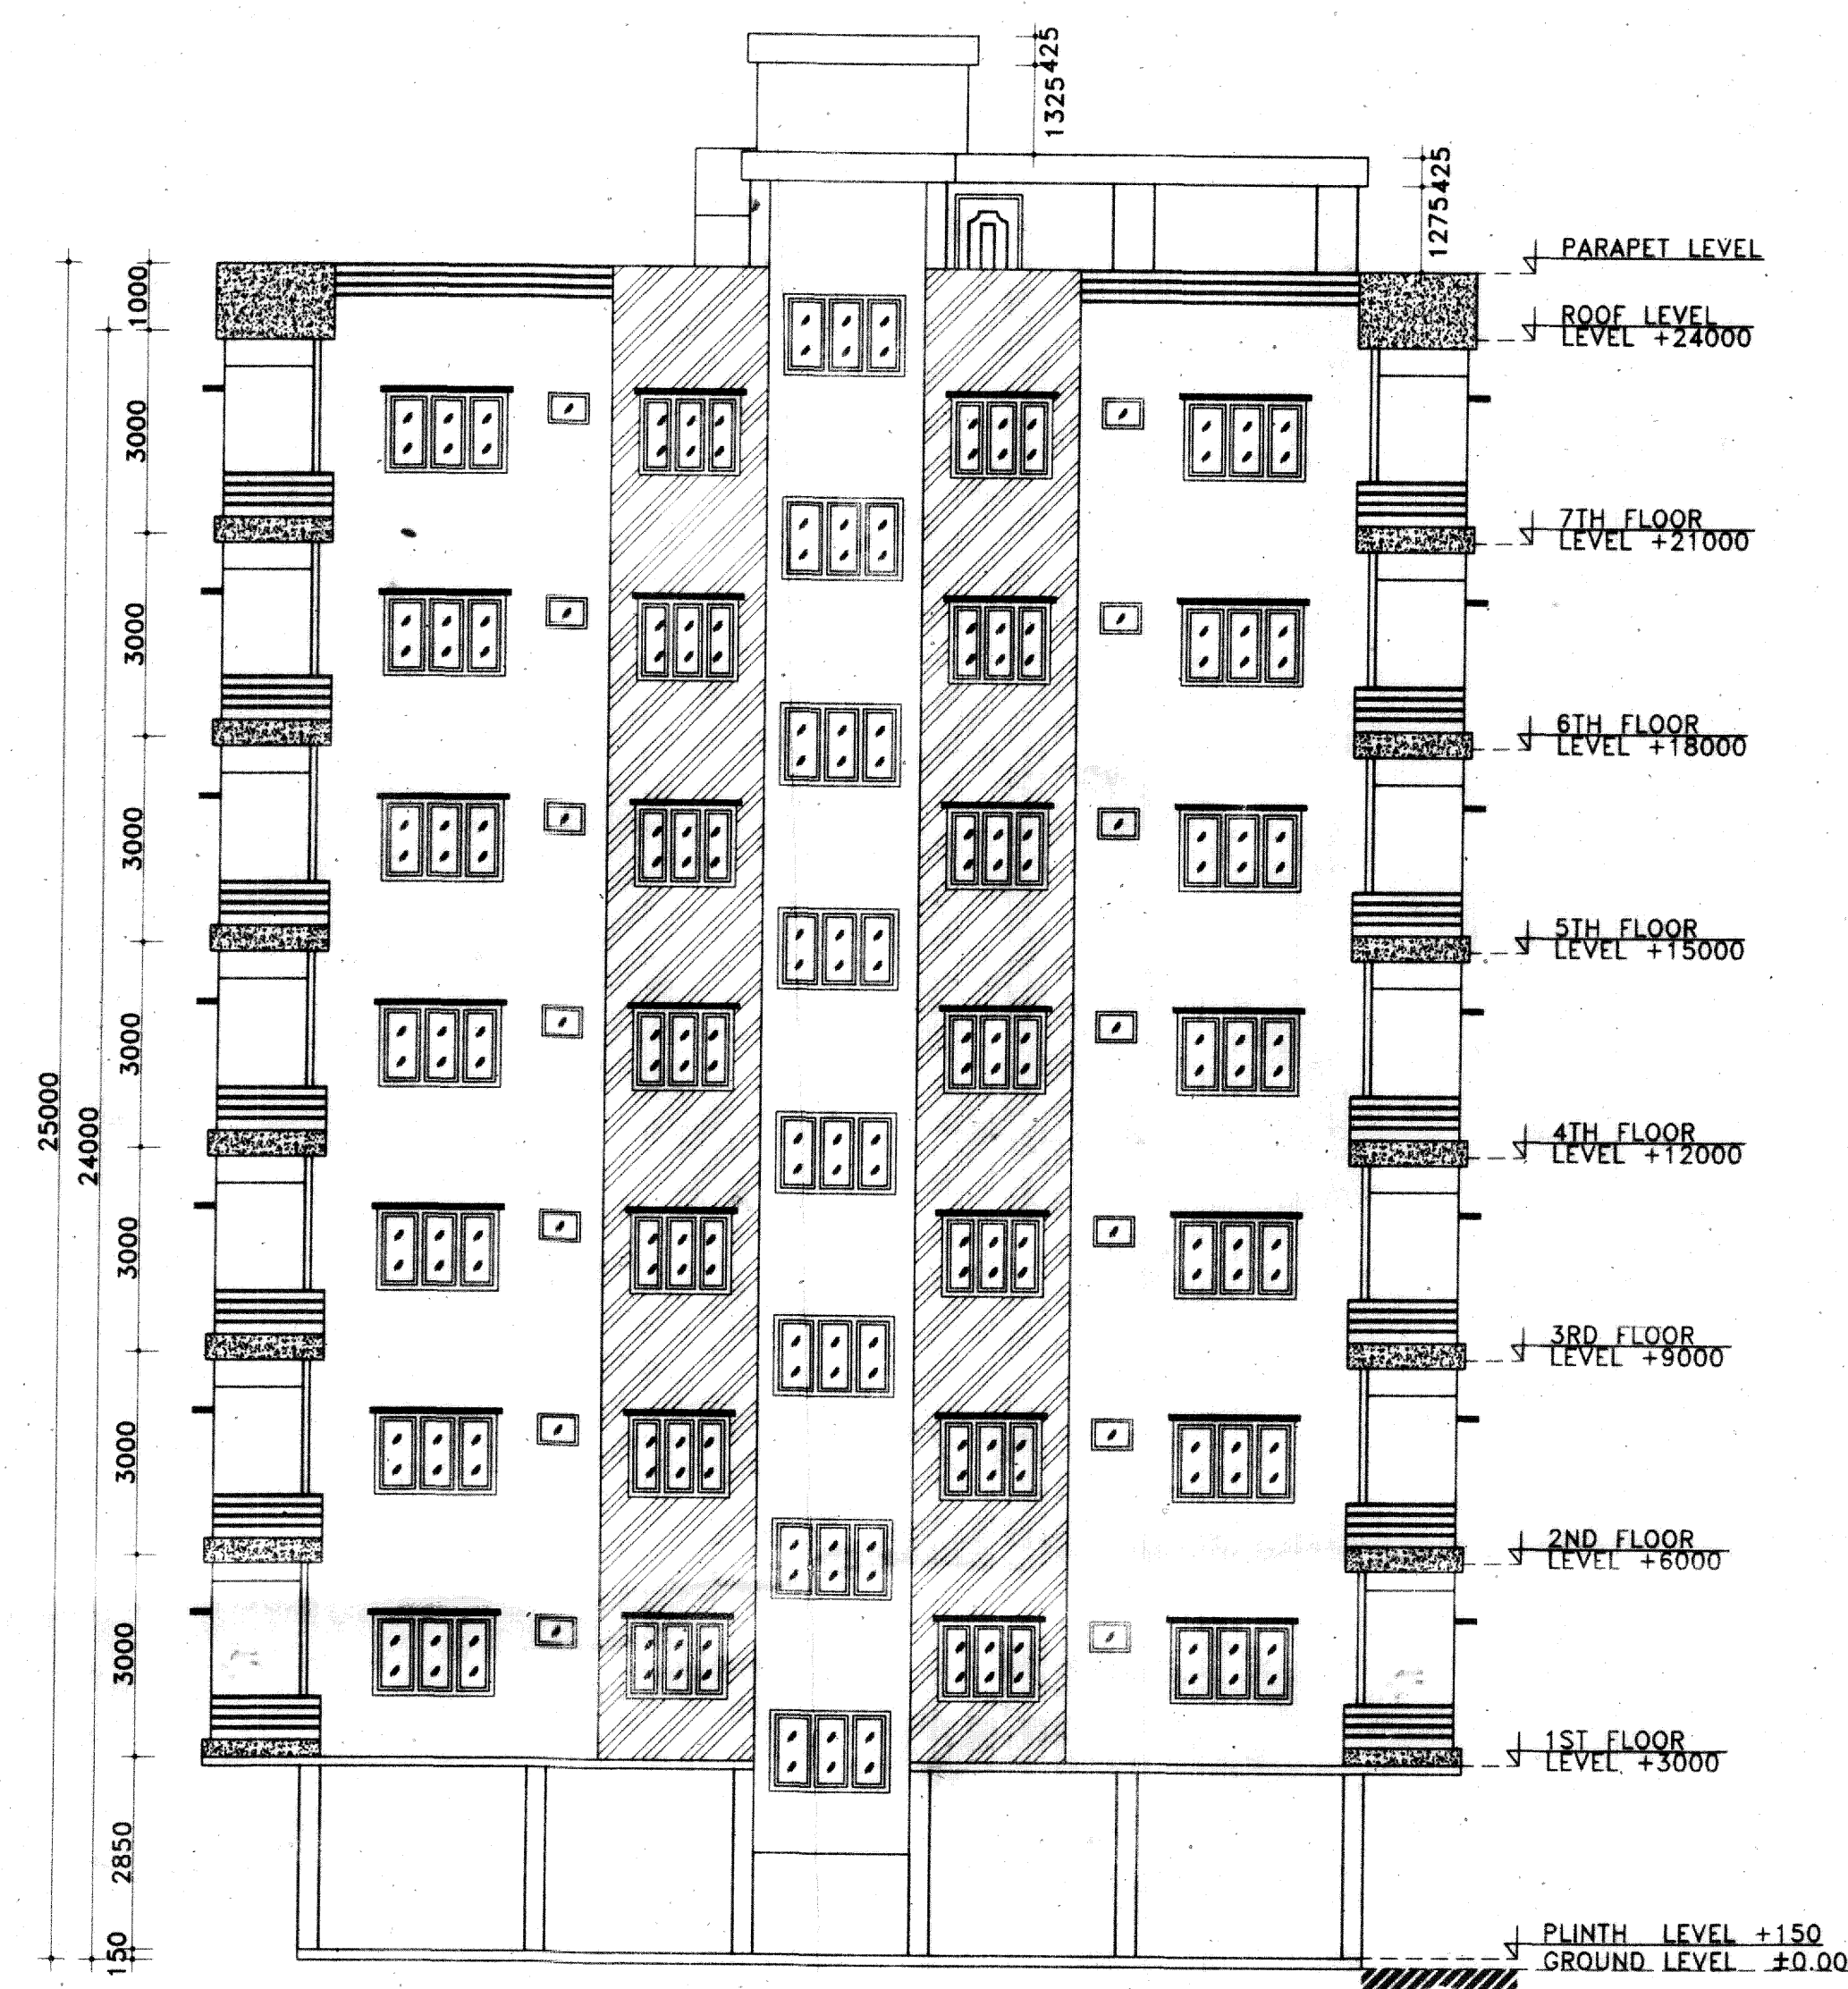

SCHEDULE OF DOOR & WINDOW:-

MARK	SIZE	DESCRIPTION
D1	1000X2100	FULLY PNL
D2	900X2100	FULLY PNL
D3	750X2100	FULLY PNL
W	1800X1200	1/3GL 2/3PNL
W1	1500X1200	1/3GL 2/3PNL
W2	1000X900	1/3GL 2/3PNL
W3	1250X1200	1/3GL 2/3PNL
V	600X450	1/3GL 2/3PNL

V1	VENTILATION FOR STAIR CASE
----	----------------------------

PROJECT NAME:-

PLAN OF PROPOSED (G+7) EIGHTH STORIED
RESIDENTIAL APARTMENT BUILDING OF MR.
TARAK NATH NAHA S/O MR. PROMOD
KUMAR NAHA, MR. SHAMBHU NATH NAHA
S/O MR. PROMOD KUMAR NAHA, & MR.
BALAJI THAKURA S/O MR. HARADHAN
THAKURA.(PARTNERS OF M/S BINAYAK
DEVELOPERS); R.S PLOT NO.-47, L.R PLOT
NO.-353,388, R.S KHATIAN NO.-65,86 L.R
KHATIAN NO.- 353,1990, J.L NO.-LR-111,
MOUZA- TETIKHOLA, P.S- NTPS,
DIST-PASCHIM BARDHAMAN, WEST BENGAL.

NOTES :-

1. ALL DIMENSIONS ARE IN m.m. AND ALL LEVEL ARE IN m.
2. WRITTEN DIMENSIONS MUST BE FOLLOWED
3. ALL EXTERNAL WALLS 200TH. & INTERNAL WALLS 125THK. UNLESS OTHERWISE MENTIONED.
4. ALL MASONRY WORKS ARE BOUNDED BY CEMENT MORTAR (1:6) & (1:4).
5. EXTERNAL PLASTER IS 25THK. & INTERNAL PLASTER IS 12MM.THK.
6. ALL CONC. GRADE IS M25 & AND GRADE OF STEEL FE-500
7. 200THK. BRICK WORK IN 1:6 MORTAR
8. 125THK. & 75THK. BRICK WORK IN 1:4 MORTAR
9. 150 WIDE SURFACE DRAIN SHOULD BE PROVIDED ALL ROUND THE BUILDING.
10. 25% OF THE BUILDING TO BE CONSTRUCTED USING FLY-ASH BRICKS

AREA CALCULATION:-

LAND AREA	PLINTH AREA	
506.54SQ.M.	GROUND FLOOR	253.61SQ.M.
	FIRST FLOOR	351.80 SQ.M.
	SECOND FLOOR	351.80 SQ.M.
	THIRD FLOOR	351.80 SQ.M.
	FOURTH FLOOR	351.80 SQ.M.
	FIFTH FLOOR	351.80 SQ.M.
	SIXTH FLOOR	351.80 SQ.M.
	SEVENTH FLOOR	351.80 SQ.M.
	TOTAL	2716.21 SQ.M.

GROUND COVERAGE = 50.06 %

$$F.A.R = 2.20$$

SIGNATURE OF STRUCTURAL ENGINEER:-

The Structural Design and Drawing of Both Foundation and Super Structure of the Building has been Made by Me. Considering all Possible Loads including the Seismic Load as per The National Building Code of India and Certified that it is Safe and Stable in all Respect.

Himanshu
HIRAK GHOSH
Structural Engineer
Lic No. - L.BPM/163/AMC-DMC/BPD/165
DCE, B-TECH, G.I.D.S, Durgapur-16
Contact No. - 9333233331

VETTED BY:-

DR. S. N. MUKHERJEE
Professor
CIVIL ENGINEERING DEPT.
JADAVPUR UNIVERSITY
KOLKATA-700032, (W.B)

Approved Plan No. on Meeting
 No. 04/2019-20 Date 15/08/2019
 Valid upto 01/12/2021
 malika lohar
 Pradhan 02/12/19
 Jemua Gram Panchayat

TITLE:-
ELEVATIONS, DETAILS OF SEPTIC TANK & SOAK PIT.

CHECKED BY : H.GHOSH	DRAWN BY : S.DEY
----------------------	------------------

DATE : 21.05.2019	REV-00
-------------------	--------

SCALE : 1:100, N.T.S.

PROJECT:-MAMATA MAYEE APARTMENT

SHEET NO:- GIDS/ARCH01-04

CERTIFICATE & SIGNATURE OF ARCHITECT:-

Fire Safety Recommendations of West Bengal Fire & Emergency services as stated in Memo no-
Dated- have been complied with the architectural drawing
namely proposed (G+7) storied building.

MANOJ MATHY
CONSULTANT CIVIL ENGINEER
Lic No - L.B.P.M/162/AMC
G.I.D.S., Durgapur-16


CERTIFICATE OF GEO-TECHNICAL ENGINEER:-

THIS IS TO CERTIFY THAT THE SOIL TEST HAS BEEN PERFORMED
BY ME FOR THIS PROJECT.

MANOJ MATHY
Civil / Geotechnical Engineer
CE, MGS - LM4278
Lic. No. - LBPM/162/AMC
D.S., Bargaon - 16

SIGNATURE OF DEVELOPER:-

BINAYAK DEVELOPERS
Balai Shakma.
Partner

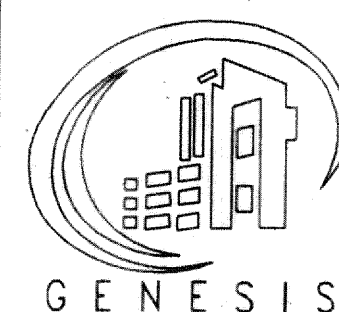

GENESIS INFRASTRUCTURE DEVELOPMENT SERVICES

(AN ORGANIZATION OF CONSULTANT ENGINEERS)
E-mail Id:-gidsbengal@gmail.com & gidsbengal.project@gmail.com
SPECIALIST IN CONSULTING ,STRUCTURAL DESIGN,SURVEYING &
SOIL INVESTIGATING

OFFICE:- C-29, Doctor's Colony, 4th street, City Centre, Durgapur -713216
Contact No:- +919333233331,+917699998140

