


PROPOSED G+3 STORIED BUILDING PLAN
 UNDER R.S.DAG NO-710,KHATIAN NO-1578;
 &L.R. DAG NO-734/2543;KHATIAN NO- 3790;
 J.L. NO:-8;MOUZA:-KOTRUNG;COMPRISING
 MUNICIPAL HOLDING NO:-66,VIVEKANANDA
 SARANI, UNDER UTTARPARA-KOTRUNG
 MUNICIPALITY, WARD NO-04; P.S.:-
 UTTARPARA, DIST.:-HOOGHLY(W.B.)



ORIGINAL

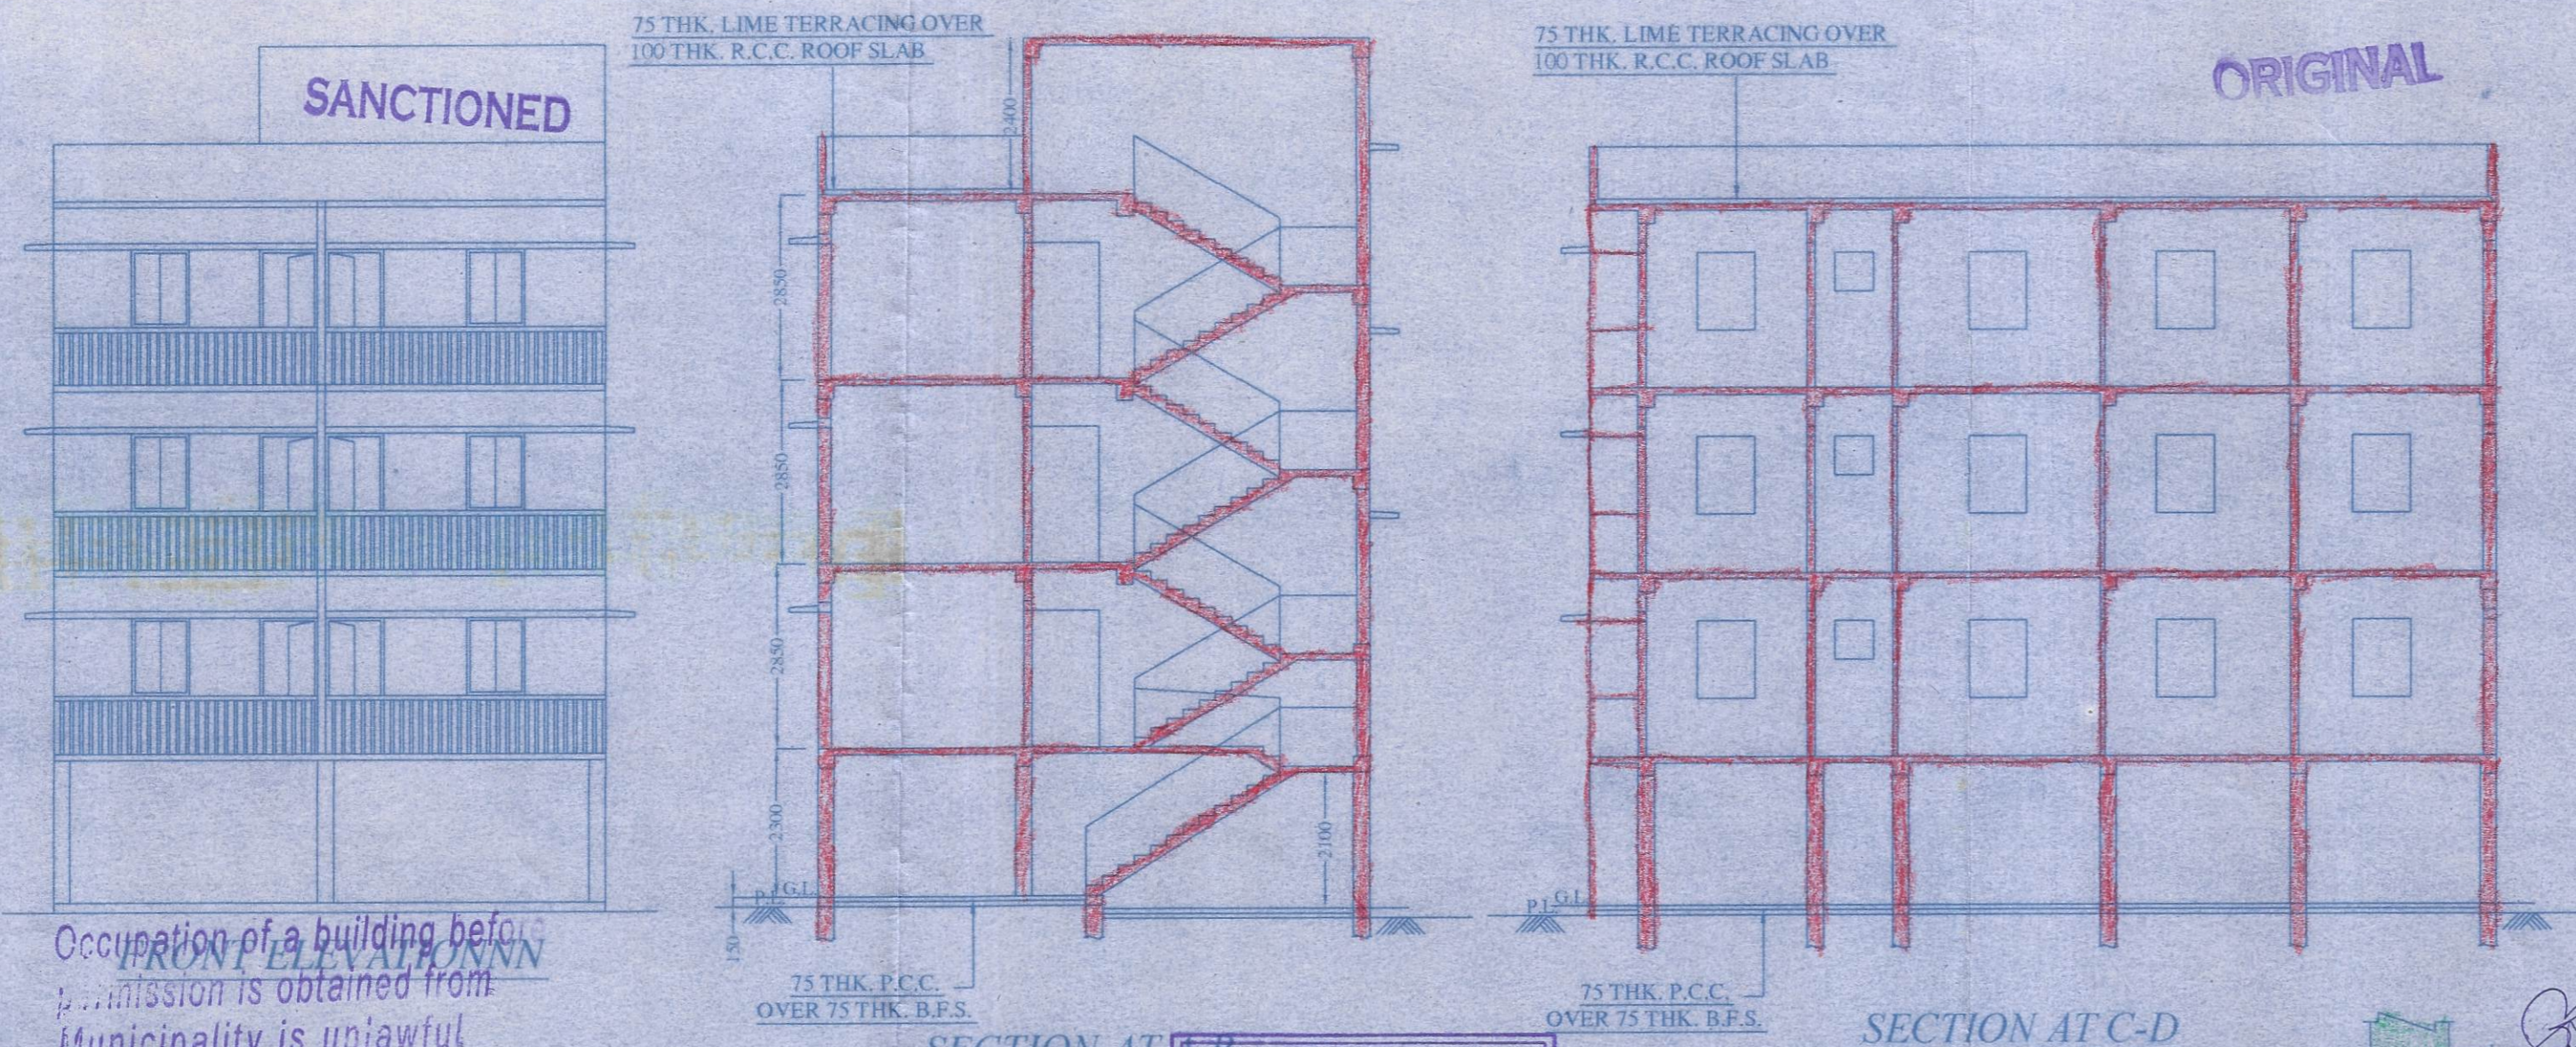

S.A.E.-IN-CHARGE
 Uttarpara-Kotrung
 Municipality

Occupation of a building before
 permission is obtained from
 Municipality is unlawful

VALID FOR THREE YEAR

Commencement and completion of
 construction of building must be
 intimated to the municipality

আপনার বাড়ীতে একটি গাছ লাগান
 নিজে কে ও পরিবেশকে সুরক্ষিত রাখুন
 দিলীপ যাদব
 পৌর প্রধান
 উত্তরপাড়া - কোত্রং মিউনিসিপ্যালিটি

Building Inspector
 Uttarpara-Kotrung
 Municipality

- SPECIFICATION**
1. ALL BRICK WORK IN 1 ST CLASS BRICK WITH CEMENT MORTER
 2. ALL R.C.C. WORK WITH CEMENT MORTER M-20
 3. ALL PLASTER WITH CEMENT MORTAR- 1:4 & 1:6
 4. WOOD WORK IN C.P. TEAK WOOD.
 5. WHITE WASH = 3 COATS
 6. PAINTING = 2 COATS
 7. LIME TERRACING = 2:2:4
 8. NATURE OF FLOOR = I.P.S./MOAIC/MARBEL

AREA STATEMENT

LAND AREA	= 200.74 SQ.M.
PRO. COV. AREA (GR.FL.)	= 120.76 SQ.M.
TOTAL COV. AREA G+3	= 483.04 SQ.M.
OPEN SPACE	= 79.98 SQ.M.
CARPET AREA	= 405.75 SQ.M.
CUBICAL VOLUME	= 1328.36 CU.M.

ALL DIM. ARE IN MM.SCALE USE
 (1:200,1:100,1:50,1:25)





R. G. CONSTRUCTION
 ✓ Suchitra Das PARTNER

R. G. CONSTRUCTION
 ✓ Nikhil Das PARTNER

SIGNATURE OF OWNER
 NIKHIL DAS & OTHERS CONSTITUTED POWER
 OF ATTORNEY OF TARUN MUKHERJEE & ORS.

SANTANU DAS
 L.B.S. D.C.E.
 Enlisted of Uttarpara-Kotrung Municipality
 Regd. No. 92/11 20 - 20

SIGNATURE OF L.B.S.

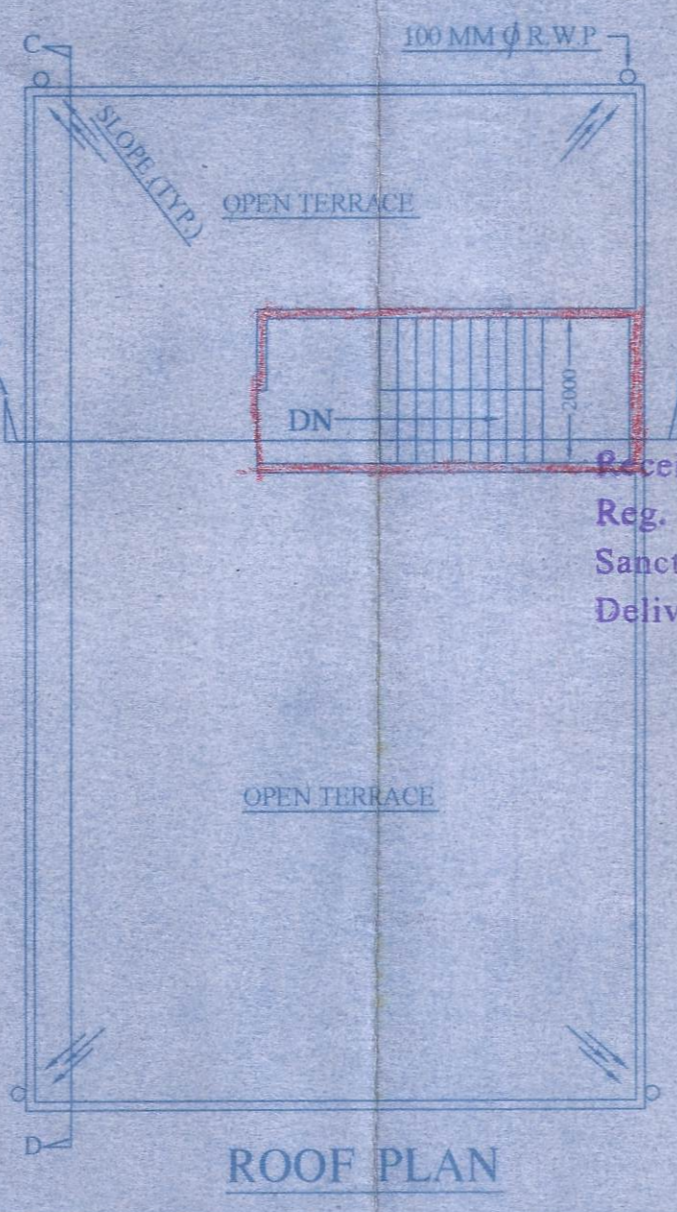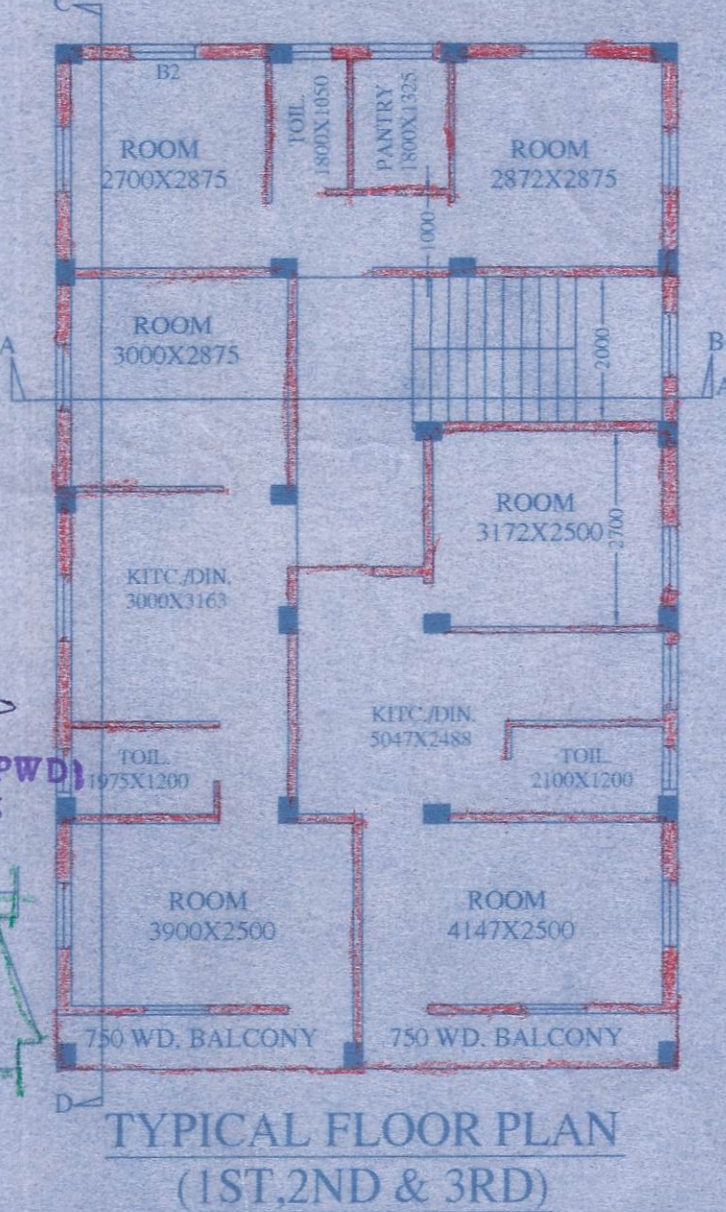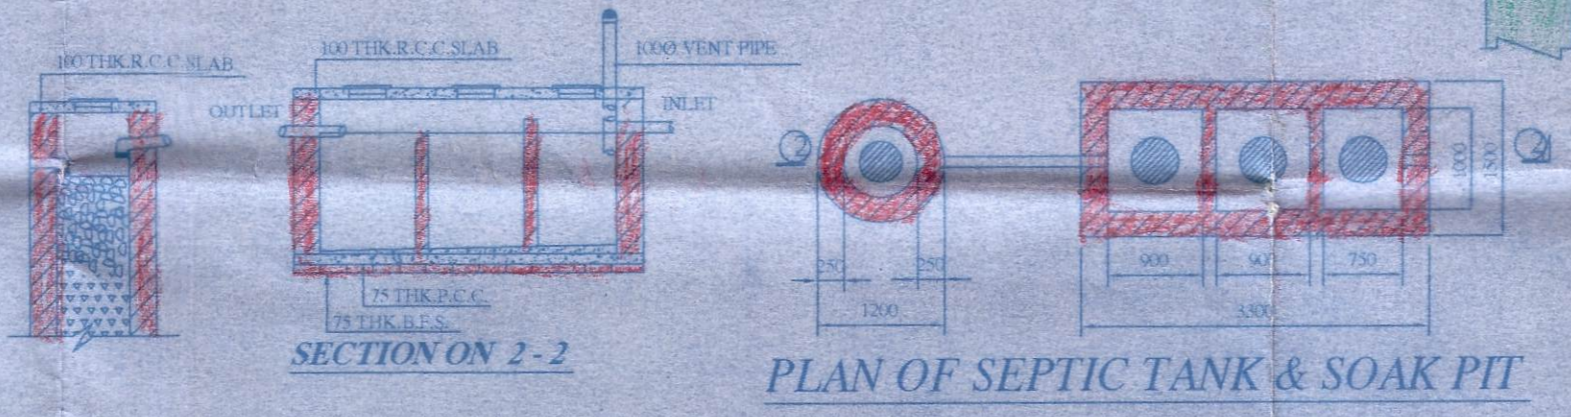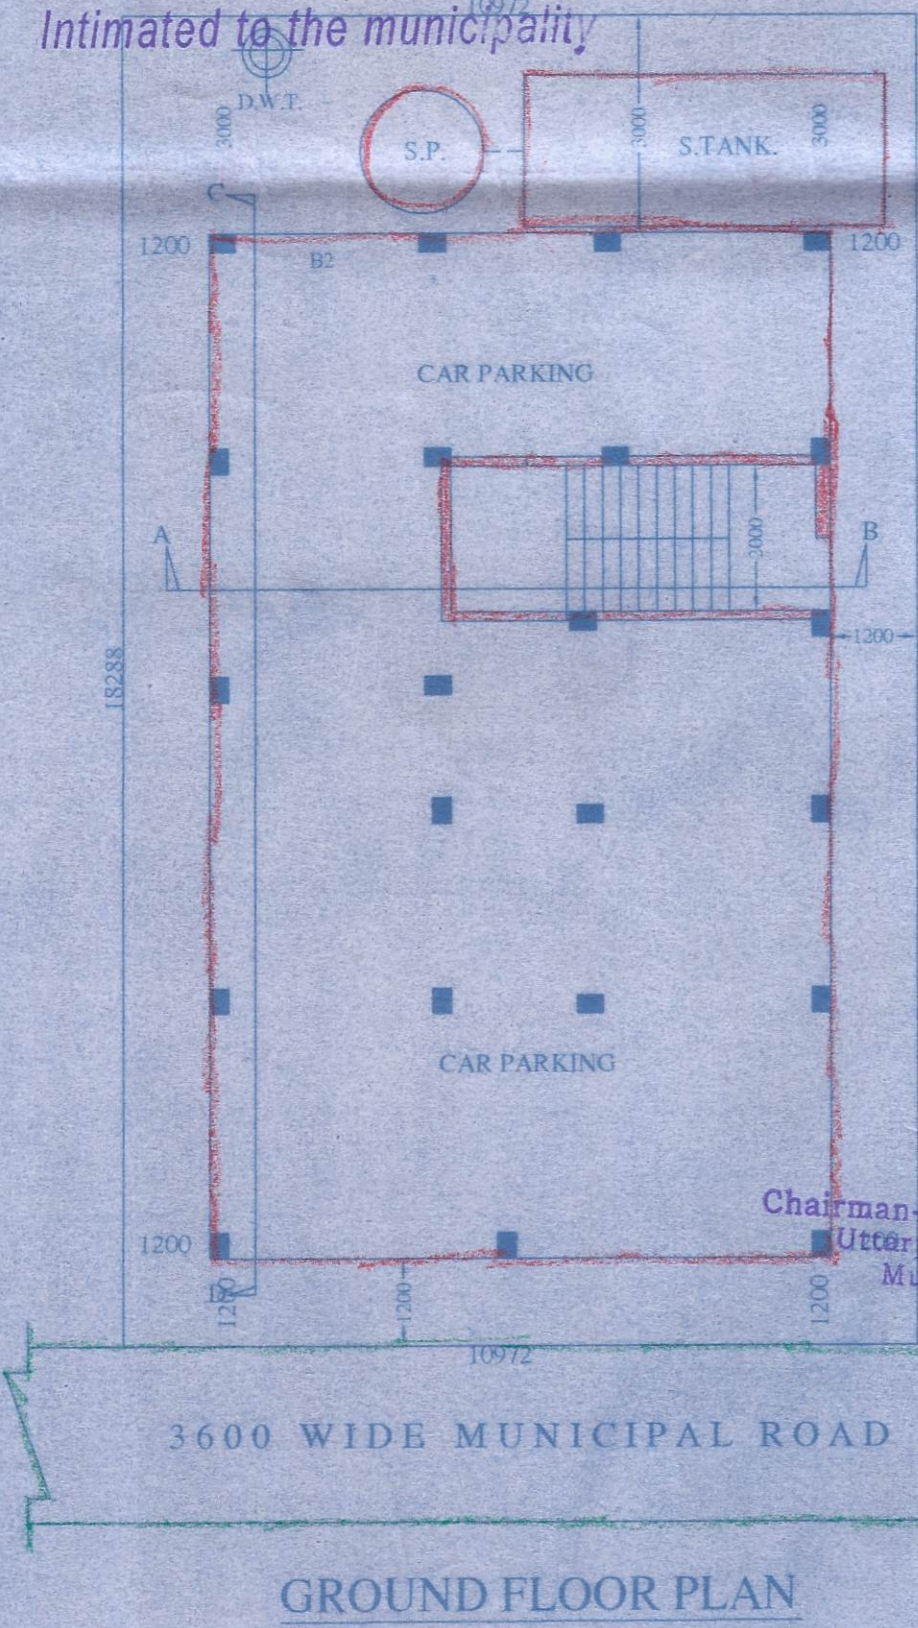

Received Date 20-11-17
 Reg. No. 230
 Sanction Date 13-2-18
 Delivery Date 13-2-18

SITE PLAN

Chairman
 Uttarpara-Kotrung
 Municipality

Member
 Chairman-in-Council (PWD)
 Uttarpara-Kotrung
 Municipality