

10472/17

24

I-10101/17

भारतीय गैर न्यायिक

पचास
रुपये
रु.50



FIFTY
RUPEES
Rs.50

INDIA NON JUDICIAL

पश्चिमबङ्गा पश्चिम बंगाल WEST BENGAL

V 631631

Dr.
11-20.
23-11-17

8-0-1609872/17

BOUNDARY DECLARATION TO K.M.C.

**RE: PREMISES NO: 68, KALIPADA MUKHERJEE ROAD, P.S:
HARIDEBPUR (FORMERLY THAKURPUKUR AND BEHALA),
KOLKATA: 700008, WARD NO: 122, BOROUGH: XIII,
KOLKATA MUNICIPAL CORPORATION.**

Certified that the document is admitted to registration. The Signature sheet and the endorsement sheets attached with this document are the part of this document.

Dr.
Addl. District Sub-Registrar
Behala, South 24 Parganas

23 NOV 2017

73901

Sl No Sold to
Address.....

Propertyman Realty Pvt Ltd
4, Fairly Place Vv1

A. K. Maity

(Govt.) Licensed Stamp Vendor
10, Old Post Office Street
Kolkata - 700001

License No.: 1/ 2017-2018

Issue Date :- Sign.....

22 NOV 2017



Identified by me
Manoj Mahh.
S/o. Late. N. Mahabo.
7B, K.S. Roy Road
P.S. Hare Street
Kolkata - 700001
OCC-Service



WE, (1) M/s. PROPERTYMEN REALTY PRIVATE LIMITED (PAN AAICP3421F), a company incorporated under the provisions of the Companies Act, 2013 having its registered office at Premises No. 626, "HMP House", 4, Fairly Place, 6th Floor, Kolkata – 700001, represented by its Authorized Signatory Aditi Ghosh (PAN ASXPG7499J), daughter of Bishnu Pada Ghosh, by faith - Hindu, by occupation - Service residing at 41/2, Shibtala Lane, P.O: Bhadrakali, P.S. Uttarpara, District: Hooghly, PIN: 712232, **(2) SRI GOUTAM GHOSH (PAN ADXPG1426C)**, son of Late Tulshi Charan Ghosh, by faith - Hindu, by occupation - Business residing at 47/2/A, Kalipada Mukherjee Road, Barisha, Purba Barisha, P.O: Barisha, District: South 24 Parganas, West Bengal: 700008, **(3) SRI AJIT CHANDRA KUMAR (PAN AJXPK5193N)**, son of Late Madhab Chandra Kumar, by faith - Hindu, by occupation – Advocate, residing at 44/1/A, Diamond Harbour Road, P.O: Alipore H.O., Kolkata, West Bengal: 700027, and **(4) SRI ABHISEK KUMAR (PAN AJXPK4948F)**, son of Ajit Chandra Kumar, by faith - Hindu, by occupation – Advocate, residing at 44/1/B Diamond Harbour Road, P.O: Alipore H.O., Alipore, Kolkata, West Bengal: 700027, do hereby solemnly affirm and declare as follows:-

- 1) That we are the Co-Owners of Premises No: 68, Kalipada Mukherjee Road, Police Station: Haridebpur (Formerly Thakurpukur and Behala), Kolkata: 700008, Ward No: 122, Kolkata Municipal Corporation appertaining to R.S. Dag No: 441, under R.S. Khatian No. 698 and R.S. Dag No: 442 under R.S. Khatian No: 137, J.L. No: 13, Mouza: Muradpur, measuring about 12 (twelve) Cottahs 14 (fourteen) Chittak 3 (three) Square feet equivalent to 861.48 square metre be the same a little more or less of land.
- 2) That we propose to construct a building in the aforesaid premises. The total boundary line in the property is fully mentioned below and described in **RED** and we shall be liable for

dispute, if arises, with our neighbours in respect of this said land in future. The Kolkata Municipal Corporation will not be liable for any litigation if arises in future over and said land due to false statement made by us and has liberty to revoke the plan in accordance with law.

3) That we the Co-Owners of Premises No: 68, Kalipada Mukherjee Road, Police Station: Haridebpur (Formerly Thakurpukur and Behala), Kolkata: 700008, Ward No: 122 Kolkata Municipal Corporation appertaining to R.S. Dag No: 441, under R.S. Khatian No: 698 and R.S. Dag No: 442 under R.S. Khatian No: 137, J.L. No: 13, Mouza Muradpur, measuring 12 (twelve) Cottahs 14 (fourteen) Chittak 3 (three) Square feet equivalent to 861.48 square metre the same a little more or less of land, morefully described and delineated in the plan annexed hereto and thereon colored in "RED" Border.

4) That there is no civil or criminal suit pending over the said land and the land is free from all encumbrances.

5) The measurement of the four sides of the land of Premises No: 68, Kalipada Mukherjee Road, Police Station: Haridebpur (Formerly Thakurpukur and Behala), Kolkata: 700008, Ward No: 122 within the Declarants' ownership are as follows:

ON THE NORTH BY: 456 mm + 2302 mm + 5142 mm + 6202 mm + 3254 mm + 3166 mm + 3068 mm + 389 mm

ON THE SOUTH BY: 11006 mm + 5471 mm + 6756 mm + 1008 mm

ON THE EAST BY: 4929 mm + 4475 mm + 6063 mm + 948 mm + 6194 mm + 2367 mm + 7472 mm

ON THE WEST BY: 4395 mm + 3197 mm + 12349 mm +
4790 mm + 308 mm + 792 mm + 1629
mm + 2281 mm + 12665 mm + 1579
mm + 2950 mm + 5183 mm + 379 mm
+ 3793 mm + 4039 mm + 1645 mm

6) That the enclosed Map/Plan is also a part of this Declaration.

That the above statements are true to our knowledge and belief.

Signed on this 23rd day of November, 2017

WITNESSES:

1) SIBAJI DEW
18. N.C. Chowdhury Road

Kol = 62

2) Raju Chetri
Ram pur Bhandarijara
Mashtaka. Kolkata - 141

Propertymen Realty Pvt. Ltd.

Aditi Ghosh

Authorised Signatory
(ADITI GHOSH)

✓ *Goutam Ghosh*

✓ *Ajit Chandra Kumar*

✓ *Abhishek Kumar*


DECLARANTS


Drafted as per KMC proforma

Pitram Dutta
Advocate

High Court, Calcutta

(PITAM DUTTA)

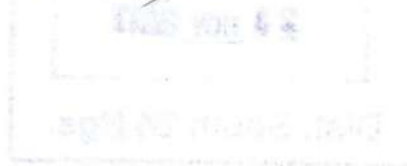

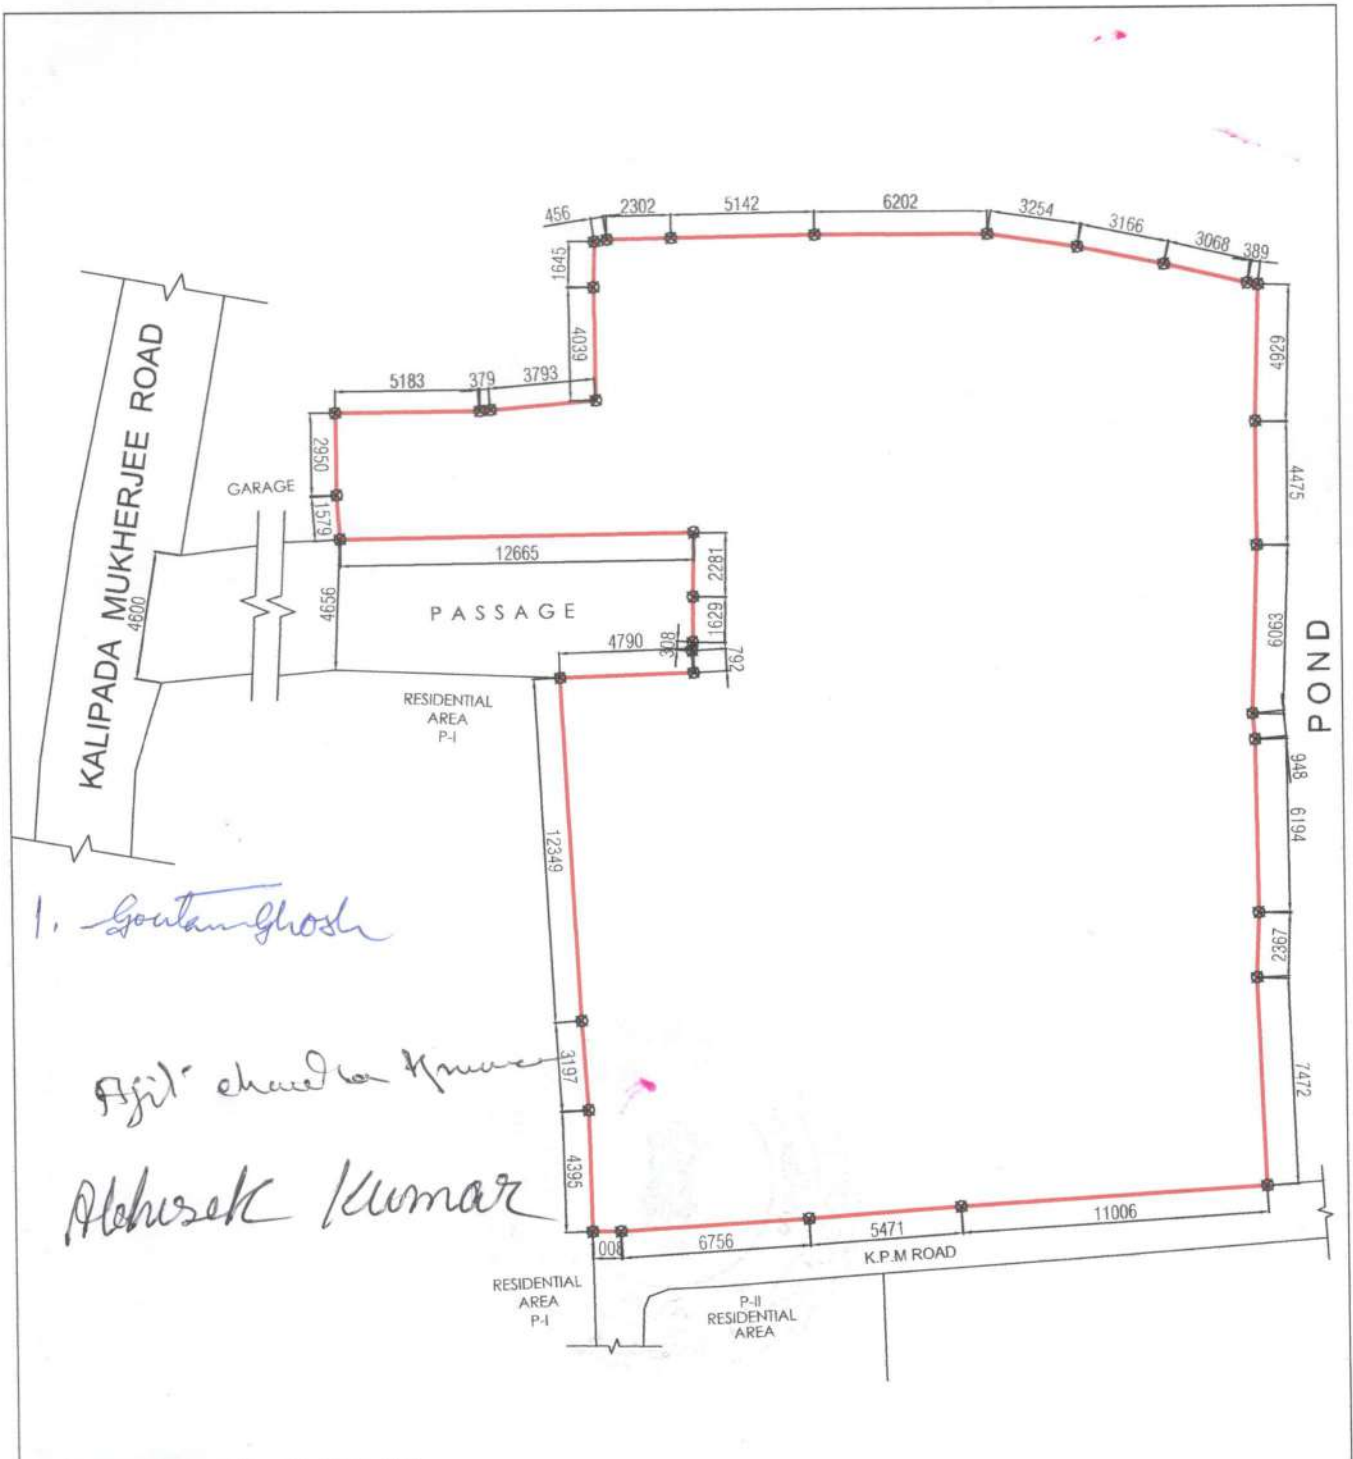

1. Goutam Ghosh
 Ajit Chandra Kumar
 Abhishek Kumar

Propertymen Realty Pvt. Ltd.

(Signature)

Authorised Signatory

SIGNATURE OF OWNER

TITLE : BOUNDARY DECLARATION	SCALE 1:250
LAND AREA : AS PER DEED = 12 K. - 14 CH. - 03 SFT. = 861.48 SQM.	
NOTE: ALL DIMENSIONS ARE IN MM. THE PLOT IS DEMARCATED BY RED BORDER.	N ↑

SITE PLAN OF PREMISES. NO. - 68, KALIPADA MUKHERJEE ROAD,
 KOLKATA - 700008; P.S. - HARIDEVPUR, WARD NO. - 122, BOROUGH NO. - XIII.

SPECIMEN FORM FOR TEN FINGERPRINTS



Alpesh

LEFT HAND	LITTLE FINGER	RING FINGER	MIDDLE FINGER	FORE FINGER	THUMB
RIGHT HAND	THUMB	FORE FINGER	MIDDLE FINGER	RING FINGER	LITTLE FINGER



Santanu Ghosh

LEFT HAND	LITTLE FINGER	RING FINGER	MIDDLE FINGER	FORE FINGER	THUMB
RIGHT HAND	THUMB	FORE FINGER	MIDDLE FINGER	RING FINGER	LITTLE FINGER



Ajit chudra Kumar

LEFT HAND	LITTLE FINGER	RING FINGER	MIDDLE FINGER	FORE FINGER	THUMB
RIGHT HAND	THUMB	FORE FINGER	MIDDLE FINGER	RING FINGER	LITTLE FINGER



Abhishek Kumar

LEFT HAND	LITTLE FINGER	RING FINGER	MIDDLE FINGER	FORE FINGER	THUMB
RIGHT HAND	THUMB	FORE FINGER	MIDDLE FINGER	RING FINGER	LITTLE FINGER



सत्यमेव जयते

Government of West Bengal
Directorate of Registration & Stamp Revenue
e-Assessment Slip

Query No / Year	1607-0001609872/2017	Office where deed will be registered
Query Date	22/11/2017 2:04:22 PM	A.D.S.R. BEHALA, District: South 24-Parganas
Applicant Name, Address & Other Details	Propertymen Realty Pvt Ltd Thana : Hare Street, District : Kolkata, WEST BENGAL, Mobile No. : 9836905325, Status :Buyer/Claimant	
Transaction	Additional Transaction	
[0901] Declaration, Declaration relating to immovable property	[4305] Declaration [No of Declaration : 2]	
Set Forth value	Market Value	
	Rs. 1,09,46,849/-	
Total Stamp Duty Payable(SD)	Total Registration Fee Payable	
Rs. 30/- (Article:4)	Rs. 21/- (Article:E, E)	
Mutation Fee Payable	Expected date of Presentation of Deed	Amount of Stamp Duty to be Paid by Non Judicial Stamp
Remarks		

Land Details :

District: South 24-Parganas, Thana: Thakurpukur, Corporation: KOLKATA MUNICIPAL CORPORATION, Road: Kali Pada Mukherjee Road, , Premises No. 68, Ward No: 122 Pin Code : 700008

Sch No	Plot Number	Khatian Number	Land Use Proposed	Use ROR	Area of Land	SetForth Value (In Rs.)	Market Value (In Rs.)	Other Details
L1			Bastu		12 Katha 14 Chatak 3 Sq Ft		1,09,46,849/-	Property is on Road
Grand Total :						0 /-	1,09,46,849 /-	

Declarant Details :

SI No	Name & address	Status	Execution Admission Details :
1	Propertymen Realty Private Limited .4, Fairly Place, Post Office: GPO, Hare Street, Kolkata, District:- Kolkata, West Bengal, India, PIN - 700001 PAN No. AAICP3421F, Status :Organization, Executed by: Representative	Organization	Executed by: Representative
2	Mr Goutam Ghosh Son of Late Tulshi Charan Ghosh,47/2/A,kalipada Mukherjee Road, Post Office: Barisha, Behala, District:-South 24-Parganas, West Bengal, India, PIN - 700008 Sex: Male, By Caste: Hindu, Occupation: Business, Citizen of: India, PAN No. ADXPG1426C, Status :Individual, Executed by: Self , To be Admitted by: Self	Individual	Executed by: Self , To be Admitted by: Self

3	Mr Ajit Chandra Kumar Son of Late Madhab Chandra Kumar 44/1/A And 44/1B, Diamond Harbour Road, P.O:- Mominpur, P.S:- Ekbalpore, District:-South 24-Parganas, West Bengal, India, PIN - 700027 Sex: Male, By Caste: Hindu, Occupation: Advocate, Citizen of: India, PAN No.:: AJXPK5193N, Status :Individual, Executed by: Self , To be Admitted by: Self	Individual	Executed by: Self , To be Admitted by: Self
4	Mr Abhisek Kumar Son of Mr Ajit Kumar 44/1/A And 44/1/B, Diamond Harbour Road, P.O:- Mominpur, P.S:- Ekbalpore, District:-South 24-Parganas, West Bengal, India, PIN - 700027 Sex: Male, By Caste: Hindu, Occupation: Advocate, Citizen of: India, PAN No.:: AJXPK4948F, Status :Individual, Executed by: Self , To be Admitted by: Self	Individual	Executed by: Self , To be Admitted by: Self

Representative Details :

Sl No	Name & Address	Representative of
1	Aditi Ghosh Daughter of Mr Bishnu Pada Ghosh 41/2, Shibtala Lane, P.O:- Bhadrakali, P.S:- Uttarpara, District:-Hooghly, West Bengal, India, PIN - 712232 Sex: Female, By Caste: Hindu, Occupation: Service, Citizen of: India, , PAN No.:: ASXPG7499J	Propertymen Realty Private Limited (as Authorised Signatory)

Identifier Details :

Name & address	
Manoj Mahato Son of Late N Mahato 7b, K. S. Roy Road, P.O:- G P O, P.S:- Hare Street, District:-Kolkata, West Bengal, India, PIN - 700001, Sex: Male, By Caste: Hindu, Occupation: Service, Citizen of: India, , Identifier Of Mr Goutam Ghosh, Mr Ajit Chandra Kumar, Mr Abhisek Kumar, Aditi Ghosh	
	N

Note:

1. If the given information are found incorrect, then the assessment made stands invalid.
2. Query is valid for 30 days (i.e. upto 22/12/2017) for e-Payment. Assessed market value & Query is valid for 44 days (i.e. upto 05/01/2018) for registration.
3. Standard User charge of Rs. 240/- (Rupees Two hundred forty) only includes all taxes per document upto 17 (seventeen) pages and Rs 7/- (Rupees seven) only for each additional page will be applicable.
4. e-Payment of Stamp Duty and Registration Fees can be made if Stamp Duty or Registration Fees payable is more than Rs. 5000/-.

5. e-Payment is compulsory if Stamp Duty payable is more than Rs.10,000/- or Registration Fees payable is more than 5,000/- or both w.e.f 2nd May 2017.
6. Web-based e-Assessment report is provisional one and subjected to final verification by the concerned Registering Officer.
7. Quoting of PAN of Seller and Buyer is a must when the market value of the property exceeds Rs. 10 lac (Income Tax Act, 1961). If the party concerned does not have a PAN, he/she has to submit a declaration in form no. 60 together with all particulars as required
8. Rs 50/- (Rupees fifty) only will be charged from the Applicant for issuing of this e-Assessment Slip if the property under transaction situates in Municipality/Municipal Corporation/Notified Area.
9. Mutation fees are also collected if stamp duty and registration fees are paid electronically i.e. through GRIPS. If those are not paid through GRIPS then mutation fee are required to be paid at the concerned BLLRO office.



ভারতের নির্বাচন কমিশন
পরিচয় পত্র
ELECTION COMMISSION OF INDIA
IDENTITY CARD

WKJ2389666



নির্বাচকের নাম : মনোজ মাহাতো
Elector's Name : Manoj Mahato
পিতার নাম : নাথুনী মাহাতো
Father's Name : Nathuni Mahato
লিঙ্গ/Sex : পুং/ M
জন্ম তারিখ
Date of Birth : 19/12/1985

Manoj Mahato

WKJ2389666

ঠিকানা:
7B, কিরণ শঙ্কর রায় রোড, কোলকাতা মিউনিসিপাল
কর্পোরেশন, হেয়ার স্ট্রীট, কলকাতা-700001

Address:
7B, KIRON SHANKAR ROY ROAD,
KOLKATA MUNICIPAL CORPORATION,
HARE STREET, KOLKATA-700001

Date: 29/11/2013

162-চৌরঙ্গী নির্বাচন ক্ষেত্রের নির্বাচক নিবন্ধন আধিকারিকের
স্বাক্ষরের অনুলিপি

Facsimile Signature of the Electoral
Registration Officer for
162-Chowrangee Constituency

ঠিকানা পরিবর্তন হলে নতুন ঠিকানায় জেটের পিঠে নাম জোগান ও একই
নম্বরের নতুন সচিব পরিচয়পত্র পাওয়ার জন্য নির্দিষ্ট ফর্মে এই
পরিচয়পত্রের নকলটি উল্লেখ করুন।
In case of change in address mention this Card No.
in the relevant Form for including your name in the
roll at the changed address and to obtain the card
with same number.

03W/1056

आयकर विभाग
INCOME TAX DEPARTMENT



भारत सरकार
GOVT. OF INDIA

PROPERTYMEN REALTY PRIVATE
LIMITED



02/11/2015

Permanent Account Number

AAICP3421F

20/11/2015

Propertymen Realty Pvt. Ltd.

Authorised Signatory

आयकर विभाग
INCOME TAX DEPARTMENT

भारत सरकार
GOVT. OF INDIA

ADITI GHOSH

BISHNU PADA GHOSH

21/12/1983

Permanent Account Number
ASXPG7499J


Signature







16122009

Aditi Ghosh

स्थायी लेखा संख्या /PERMANENT ACCOUNT NUMBER

ADXPQ1426C



नाम /NAME

GOUTAM GHOSH

पिता का नाम /FATHER'S NAME

TULSHI CHARAN GHOSH

जन्म तिथि /DATE OF BIRTH

29-12-1960

हस्ताक्षर /SIGNATURE

Goutam Ghosh

K. Das

आयकर आयुक्त, प.सं.-XI

COMMISSIONER OF INCOME-TAX, W.B. - XI

Goutam Ghosh

आयकर विभाग
INCOME TAX DEPARTMENT



भारत सरकार
GOVT. OF INDIA

AJIT CHANDRA KUMAR
MADHAB CHANDRA KUMAR
12/12/1933



Permanent Account Number


AJXP5193N

Ajit chandra Kumar

Signature



Ajit chandra Kumar

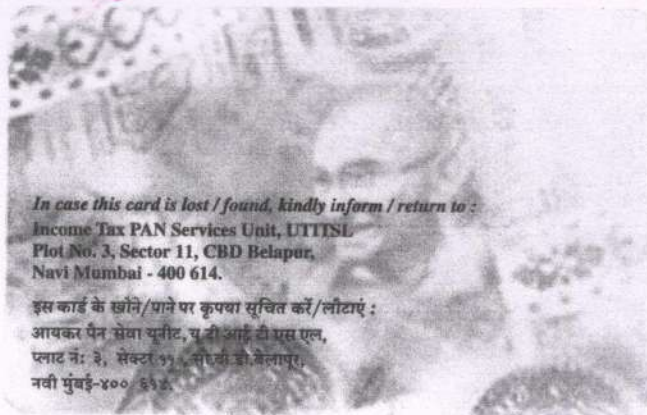

In case this card is lost / found, kindly inform / return to :

Income Tax PAN Services Unit, UTITSL
Plot No. 3, Sector 11, CBD Belapur,
Navi Mumbai - 400 614.

इस कार्ड के खोने/पाने पर कृपया सूचित करें/लौटायें :

आयकर पैन सेवा यूनिट, यू टी आई टी एस एल,
प्लॉट नं: ३, सेक्टर ११, सीडी बी, बेलपुर,
नवी मुंबई-४०० ६१४.


आयकर विभाग
INCOME TAX DEPARTMENT

भारत सरकार
GOVT. OF INDIA

ABHISEK KUMAR
AJIT CHANDRA KUMAR
14/12/1980

Permanent Account Number
AJXPK4948F

Abhisek Kumar
Signature



Abhisek Kumar

In case this card is lost / found, kindly inform / return to :
Income Tax PAN Services Unit, UTITSL
Plot No. 3, Sector 11, CBD Belapur,
Navi Mumbai - 400 614.

इस कार्ड के खोने/पाने पर कृपया सूचित करें/लौटाएं :
आयकर पैन सेवा यूनिट, ए टी आई सी एस यू एल,
प्लॉट नं. 3, सेक्टर नं. 11, सीडी बी बेलपुर,
नवी मुंबई-400 614.

Major Information of the Deed




Deed No :	I-1607-10101/2017	Date of Registration	23/11/2017
Query No / Year	1607-0001609872/2017	Office where deed is registered	
Query Date	22/11/2017 2:04:22 PM	A.D.S.R. BEHALA, District: South 24-Parganas	
Applicant Name, Address & Other Details	Propertymen Realty Pvt Ltd Thana : Hare Street, District : Kolkata, WEST BENGAL, Mobile No. : 9836905325, Status :Buyer/Claimant		
Transaction	Additional Transaction		
[0901] Declaration, Declaration relating to immovable property	[4305] Other than Immovable Property, Declaration [No of Declaration : 2]		
Set Forth value	Market Value		
	Rs. 1,09,46,849/-		
Stampduty Paid(SD)	Registration Fee Paid		
Rs. 50/- (Article:4)	Rs. 21/- (Article:E, E)		
Remarks	Received Rs. 50/- (FIFTY only) from the applicant for issuing the assement slip.(Urban area)		

Land Details :

District: South 24-Parganas, P.S:- Thakurpukur, Corporation: KOLKATA MUNICIPAL CORPORATION, Road: Kali Pada Mukherjee Road, , Premises No. 68, Ward No: 122




Sch No	Plot Number	Khatian Number	Land Use Proposed	ROR	Area of Land	SetForth Value (In Rs.)	Market Value (In Rs.)	Other Details
L1			Bastu		12 Katha 14 Chatak 3 Sq Ft		1,09,46,849/-	Property is on Road
Grand Total :						0 /-	109,46,849 /-	

Declarant Details :

SI No	Name,Address,Photo,Finger print and Signature			
1	Propertymen Realty Private Limited 4, Fairly Place, P.O:- GPO, P.S:- Hare Street, Kolkata, District:-Kolkata, West Bengal, India, PIN - 700001 , PAN No.:: AAICP3421F, Status :Organization, Executed by: Representative, Executed by: Representative			
2	Name	Photo	Fingerprint	Signature
	Mr Goutam Ghosh Son of Late Tulshi Charan Ghosh Executed by: Self, Date of Execution: 23/11/2017 , Admitted by: Self, Date of Admission: 23/11/2017 ,Place : Office			
	23/11/2017		LTI 23/11/2017	23/11/2017
47/2/A,kalipada Mukherjee Road, P.O:- Barisha, P.S:- Behala, District:-South 24-Parganas, West Bengal, India, PIN - 700008 Sex: Male, By Caste: Hindu, Occupation: Business, Citizen of: India, PAN No.:: ADXPG1426C, Status :Individual, Executed by: Self, Date of Execution: 23/11/2017 , Admitted by: Self, Date of Admission: 23/11/2017 ,Place : Office				

3	Name Mr Ajit Chandra Kumar Son of Late Madhab Chandra Kumar Executed by: Self, Date of Execution: 23/11/2017 , Admitted by: Self, Date of Admission: 23/11/2017 ,Place : Office	Photo  23/11/2017	Fingerprint  LTI 23/11/2017	Signature  23/11/2017
44/1/A And 44/1B, Diamond Harbour Road, P.O:- Mominpur, P.S:- Ekbalpore, District:-South 24-Parganas, West Bengal, India, PIN - 700027 Sex: Male, By Caste: Hindu, Occupation: Advocate, Citizen of: India, PAN No.:: AJXPK5193N, Status :Individual, Executed by: Self, Date of Execution: 23/11/2017 , Admitted by: Self, Date of Admission: 23/11/2017 ,Place : Office				
4	Name Mr Abhisek Kumar Son of Mr Ajit Kumar Executed by: Self, Date of Execution: 23/11/2017 , Admitted by: Self, Date of Admission: 23/11/2017 ,Place : Office	Photo  23/11/2017	Fingerprint  LTI 23/11/2017	Signature  23/11/2017
44/1/A And 44/1/B, Diamond Harbour Road, P.O:- Mominpur, P.S:- Ekbalpore, District:-South 24-Parganas, West Bengal, India, PIN - 700027 Sex: Male, By Caste: Hindu, Occupation: Advocate, Citizen of: India, PAN No.:: AJXPK4948F, Status :Individual, Executed by: Self, Date of Execution: 23/11/2017 , Admitted by: Self, Date of Admission: 23/11/2017 ,Place : Office				

Representative Details :

Sl No	Name,Address,Photo,Finger print and Signature			
1	Name	Photo	Finger Print	Signature
	Aditi Ghosh (Presentant) Daughter of Mr Bishnu Pada Ghosh Date of Execution - 23/11/2017, , Admitted by: Self, Date of Admission: 23/11/2017, Place of Admission of Execution: Office	 Nov 23 2017 11:34AM	 LTI 23/11/2017	 23/11/2017
41/2, Shibtala Lane, P.O:- Bhadrakali, P.S:- Uttarpara, District:-Hooghly, West Bengal, India, PIN - 712232, Sex: Female, By Caste: Hindu, Occupation: Service, Citizen of: India, , PAN No.:: ASXPG7499J Status : Representative, Representative of : Propertymen Realty Private Limited (as Authorised Signatory)				

Identifier Details :

Name & address
Manoj Mahato Son of Late N Mahato 7b, K. S. Roy Road, P.O:- G P O, P.S:- Hare Street, District:-Kolkata, West Bengal, India, PIN - 700001, Sex: Male, By Caste: Hindu, Occupation: Service, Citizen of: India, , Identifier Of Mr Goutam Ghosh, Mr Ajit Chandra Kumar, Mr Abhisek Kumar, Aditi Ghosh

Manoj Mahato

Endorsement For Deed Number : I - 160710101 / 2017**On 23-11-2017****Certificate of Admissibility(Rule 43,W.B. Registration Rules 1962)**

Admissible under rule 21 of West Bengal Registration Rule, 1962 duly stamped under schedule 1A, Article number : 4 of Indian Stamp Act 1899.

Presentation(Under Section 52 & Rule 22A(3) 46(1),W.B. Registration Rules,1962)

Presented for registration at 11:20 hrs on 23-11-2017, at the Office of the A.D.S.R. BEHALA by Aditi Ghosh ,

Admission of Execution (Under Section 58, W.B. Registration Rules, 1962)

Execution is admitted on 23/11/2017 by 1. Mr Goutam Ghosh, Son of Late Tulshi Charan Ghosh, 47/2/A,kalipada Mukherjee Road, P.O: Barisha, Thana: Behala, , South 24-Parganas, WEST BENGAL, India, PIN - 700008, by caste Hindu, by Profession Business, 2. Mr Ajit Chandra Kumar, Son of Late Madhab Chandra Kumar, 44/1/A And 44/1B, Diamond Harbour Road, P.O: Mominpur, Thana: Ekbalpore, , South 24-Parganas, WEST BENGAL, India, PIN - 700027, by caste Hindu, by Profession Advocate, 3. Mr Abhisek Kumar, Son of Mr Ajit Kumar, 44/1/A And 44/1/B, Diamond Harbour Road, P.O: Mominpur, Thana: Ekbalpore, , South 24-Parganas, WEST BENGAL, India, PIN - 700027, by caste Hindu, by Profession Advocate

Indetified by Manoj Mahato, , , Son of Late N Mahato, 7b, K. S. Roy Road, P.O: G P O, Thana: Hare Street, , Kolkata, WEST BENGAL, India, PIN - 700001, by caste Hindu, by profession Service

Admission of Execution (Under Section 58, W.B. Registration Rules, 1962) [Representative]

Execution is admitted on 23-11-2017 by Aditi Ghosh, Authorised Signatory, Propertymen Realty Private Limited, 4, Fairly Place, P.O:- GPO, P.S:- Hare Street, Kolkata, District:-Kolkata, West Bengal, India, PIN - 700001

Indetified by Manoj Mahato, , , Son of Late N Mahato, 7b, K. S. Roy Road, P.O: G P O, Thana: Hare Street, , Kolkata, WEST BENGAL, India, PIN - 700001, by caste Hindu, by profession Service

Payment of Fees

Certified that required Registration Fees payable for this document is Rs 21/- (E = Rs 21/-) and Registration Fees paid by Cash Rs 21/-

Payment of Stamp Duty

Certified that required Stamp Duty payable for this document is Rs. 30/- and Stamp Duty paid by Stamp Rs 50/-
Description of Stamp

1. Stamp: Type: Impressed, Serial no 631631, Amount: Rs.50/-, Date of Purchase: 22/11/2017, Vendor name: A K Maity



Biswarup Goswami
ADDITIONAL DISTRICT SUB-REGISTRAR
OFFICE OF THE A.D.S.R. BEHALA
South 24-Parganas, West Bengal

Certificate of Registration under section 60 and Rule 69.

Registered in Book - I

Volume number 1607-2017, Page from 296878 to 296897
being No 160710101 for the year 2017.



Biswarup Goswami

Digitally signed by BISWARUP
GOSWAMI
Date: 2017.11.23 15:30:06 +05:30
Reason: Digital Signing of Deed.

(Biswarup Goswami) 11/23/2017 3:30:02 PM
ADDITIONAL DISTRICT SUB-REGISTRAR
OFFICE OF THE A.D.S.R. BEHALA
West Bengal.

(This document is digitally signed.)