

PROPOSED G + IV STORIED RESIDENTIAL BUILDING PLAN AT L.R.DAG NO:-1247,1248,1249,1250,1252 & 268 L.R. KHATAN NO.:-4579, 580,4581,5527,533,534,535, 536, 537, 5636,5637, 5638,5639,5640, 5641,5642; J.L.NO.-13, MOUZA- REKJUANI, DIST.-24 PGS(N),P.S. RAJARHAT WITHIN THE JURISDICTION OF RAJARHAT-BISHNUPUR 1 NO.GRAM PANCHAYET.

NAME OF OWNERS

1. RISWANATH ROY CHOUDHURI
2. MEKINATH ROY CHOUDHURI
3. DILIP K. ROY CHOUDHURI
4. PRADIP ROY CHOUDHURI
5. MALAY ROY CHOUDHURI
6. KISHOR ROY CHOUDHURI
7. SHIKHA BARMAN ROY
8. NITAI CH. DAS
9. SPOJON BHATTACHARYA

AREA STATEMENT

GROUND FLOOR AREA OF BLOCK-B = 613.51 SQ.M.
 FIRST FLOOR AREA OF BLOCK-B = 689.46 SQ.M.
 SECOND FLOOR AREA OF BLOCK-B = 689.46 SQ.M.
 THIRD FLOOR AREA OF BLOCK-B = 689.46 SQ.M.
 FOURTH FLOOR AREA OF BLOCK-B = 689.46 SQ.M.
 TOTAL AREA OF BLOCK-B = 3371.35 SQ.M.

DOOR AND WINDOW SCHEDULE

DOOR MKD.	SIZE	WINDOW MKD.	SIZE
D1	900X2100	W1	1500X1200
D2	750X2100	W2	1000X1000
DE	1200X2100	W3	600X600
D/W	1500X2100		

*Shovan Bhattacharya & others
 Mohor Roy Choudhury & others*

SIGNATURE OF OWNER'S

RE-VALID FOR 2 (Two) Years

APPROVED


SIGNATURE OF PANCHAYET PRDHAN.

SIGNATURE OF STRUCTURAL ENGINEER.


SIGNATURE OF ARCHITECT.

SUBJECT :- GROUND FLOOR PLAN, FLOOR PLANS, ELEVATION & SECTIONS, DETAILS OF O.H.T OF BLOCK-B


NOTE:- ALL DIMENSIONS ARE IN MM UNLESS NOTED OTHERWISE
 SCALE:- 1:100

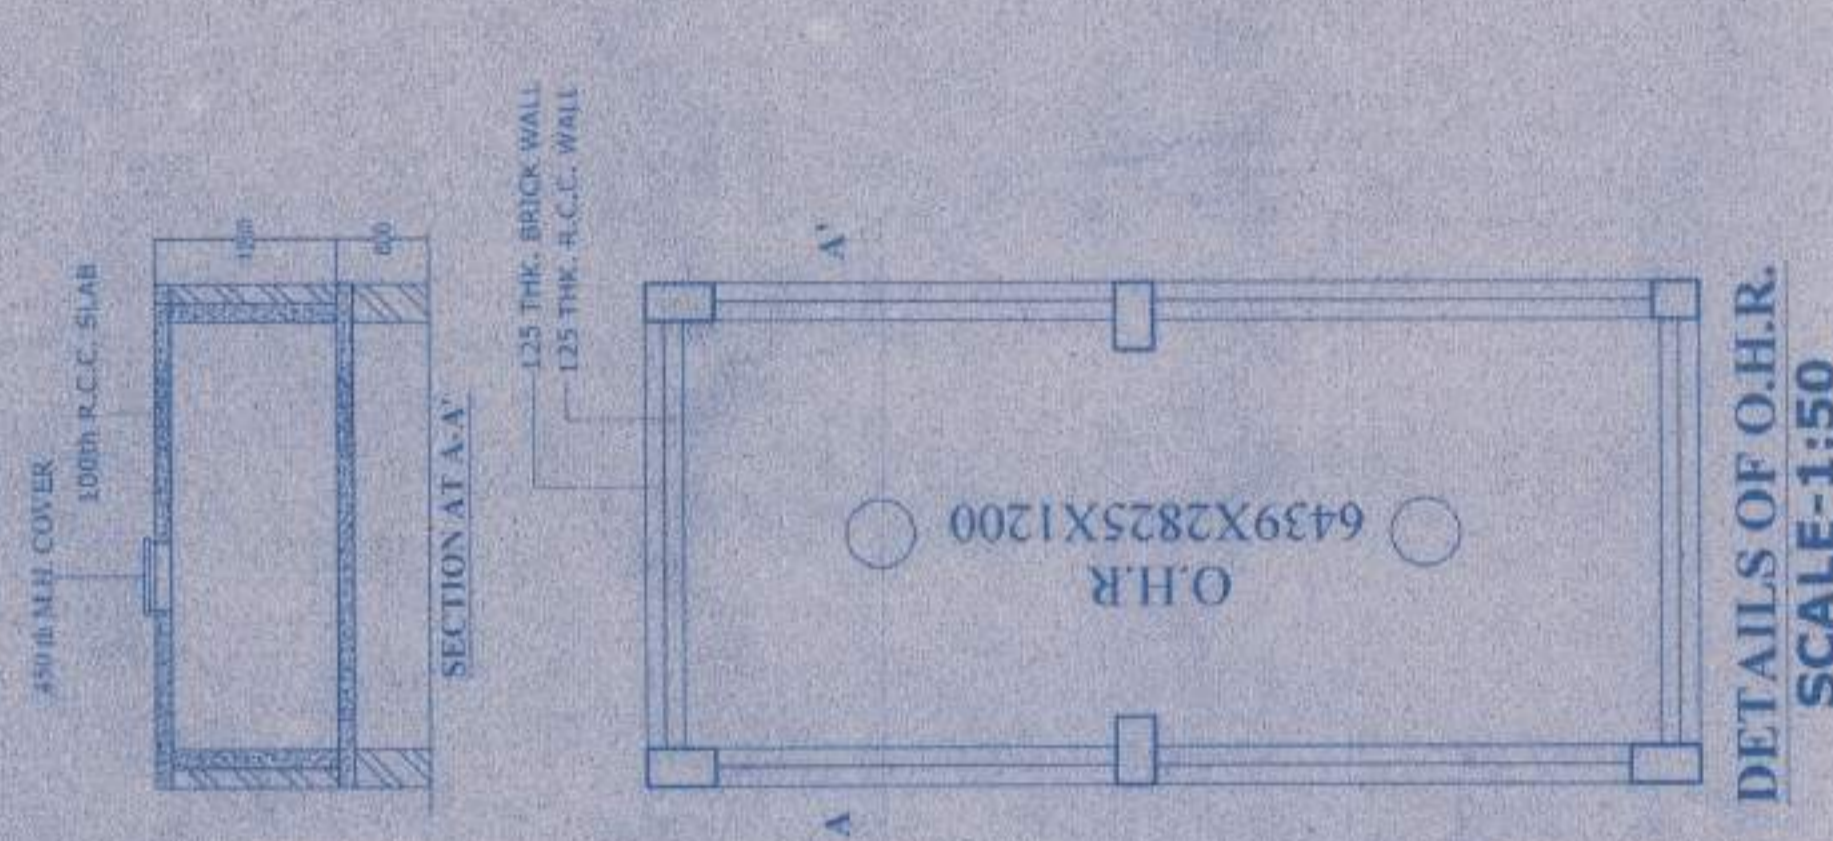


NOTES:
 1. ALL DIMENSIONS ARE IN MM UNLESS OTHERWISE MENTIONED.
 2. BEFORE THE FOUNDATION OF S.WATER, RESERVOIR & SPECIFIC TANK WILL NOT EXCEED THE DEPTH OF THE FOUNDATION.
 3. 20% OF THE PROPOSED BLOCKS WORK WITH CONCRETE CEMENT MORTAR (1:3) OR CONCRETE BLOCKS WITH CONCRETE MORTAR (1:3).
 4. ALL WORKS WILL BE SUPERVISOR AND ARCHITECT'S SUPERVISION.
 5. GRADE OF CONCRETE IS M20 GRADE OF STEEL IS FE 415.
 6. FOUNDATION IS TO BE AS PER BLOCKS MARK.
 7. FOUNDATION IS TO BE AS PER BLOCKS MARK.
 8. LIME TREATMENT WITH BRICKS IS TO BE AS PER BLOCKS MARK.
 9. LIME TREATMENT WITH BRICKS IS TO BE AS PER BLOCKS MARK.

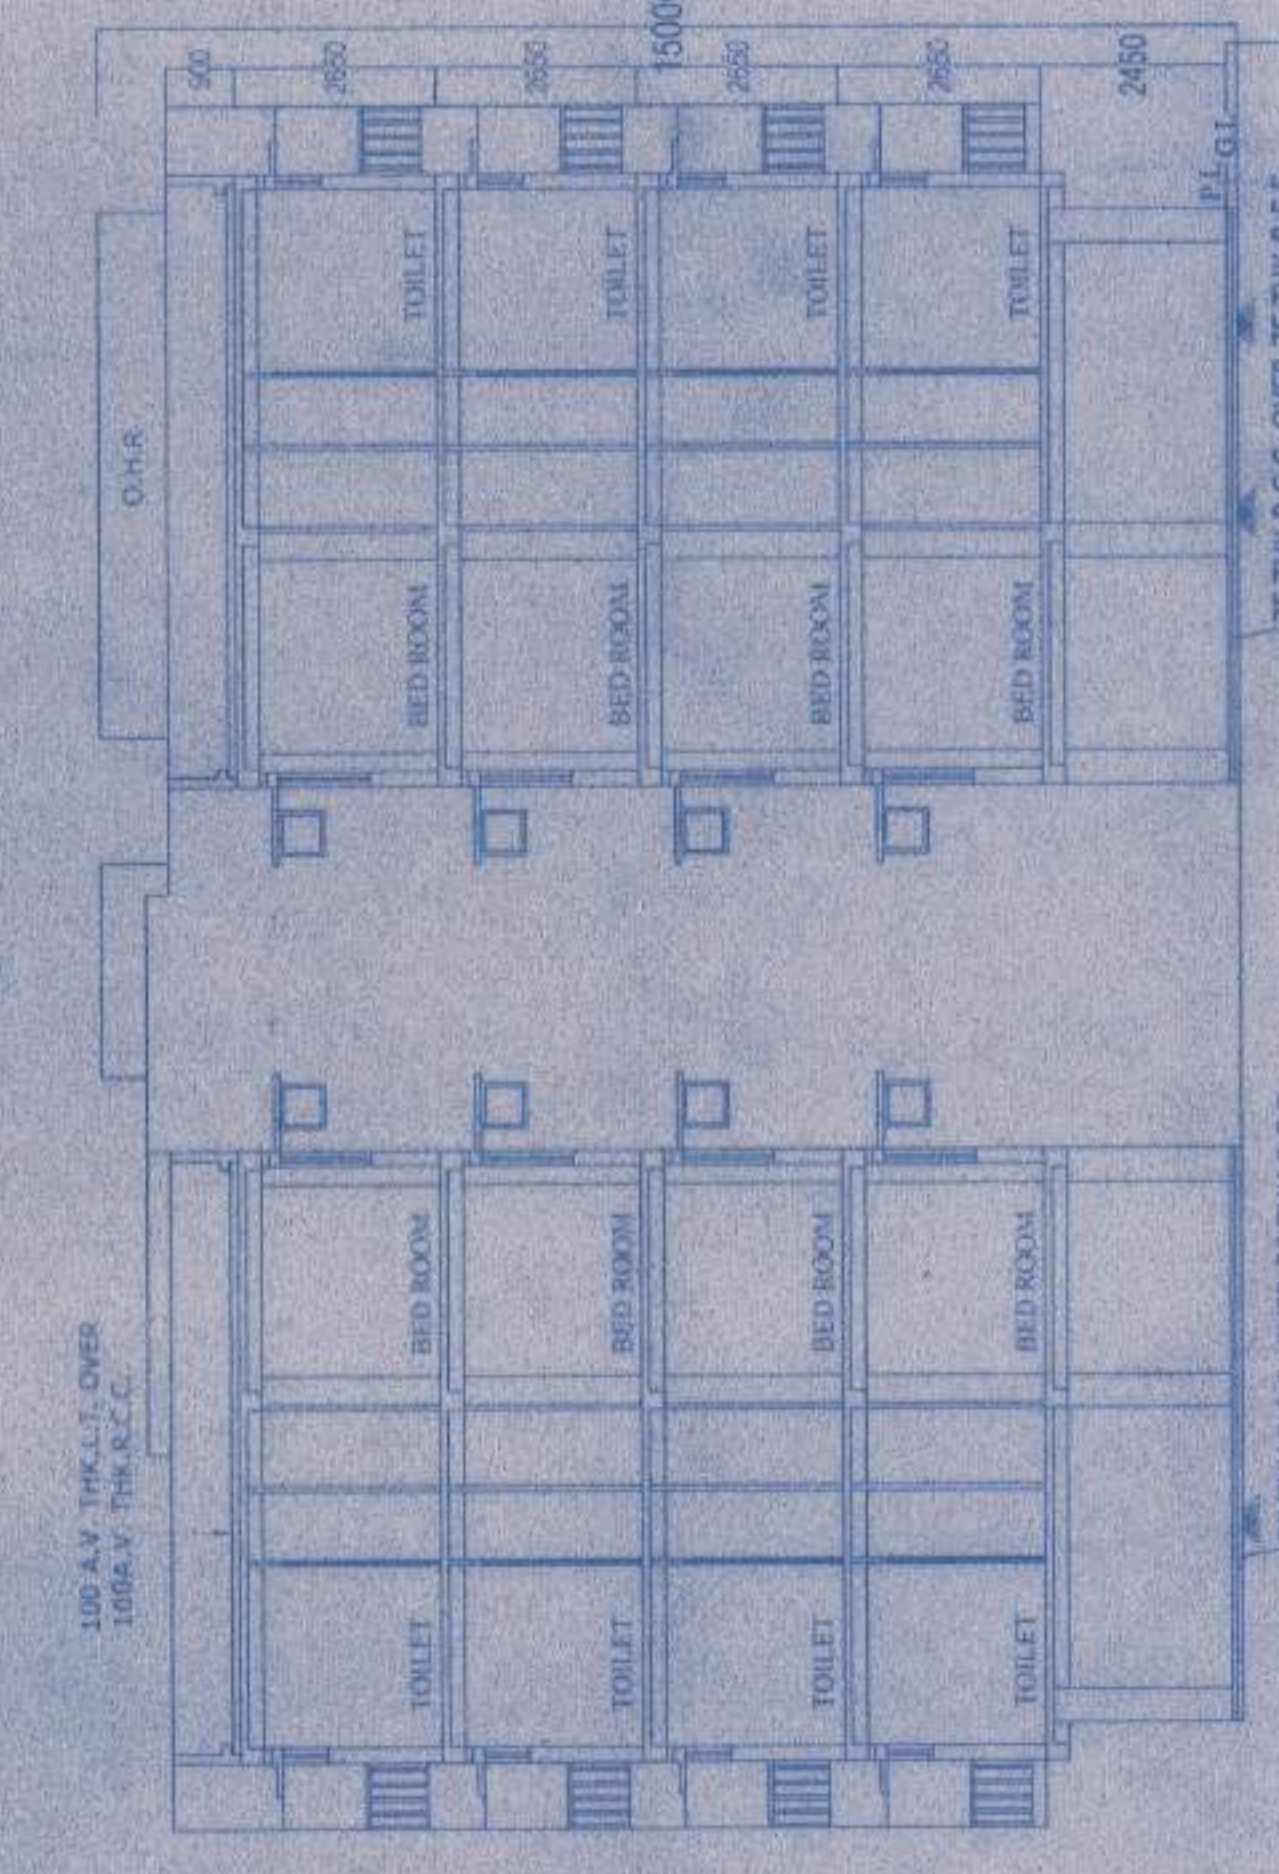


SECTION AT X-X' OF BLOCK-B

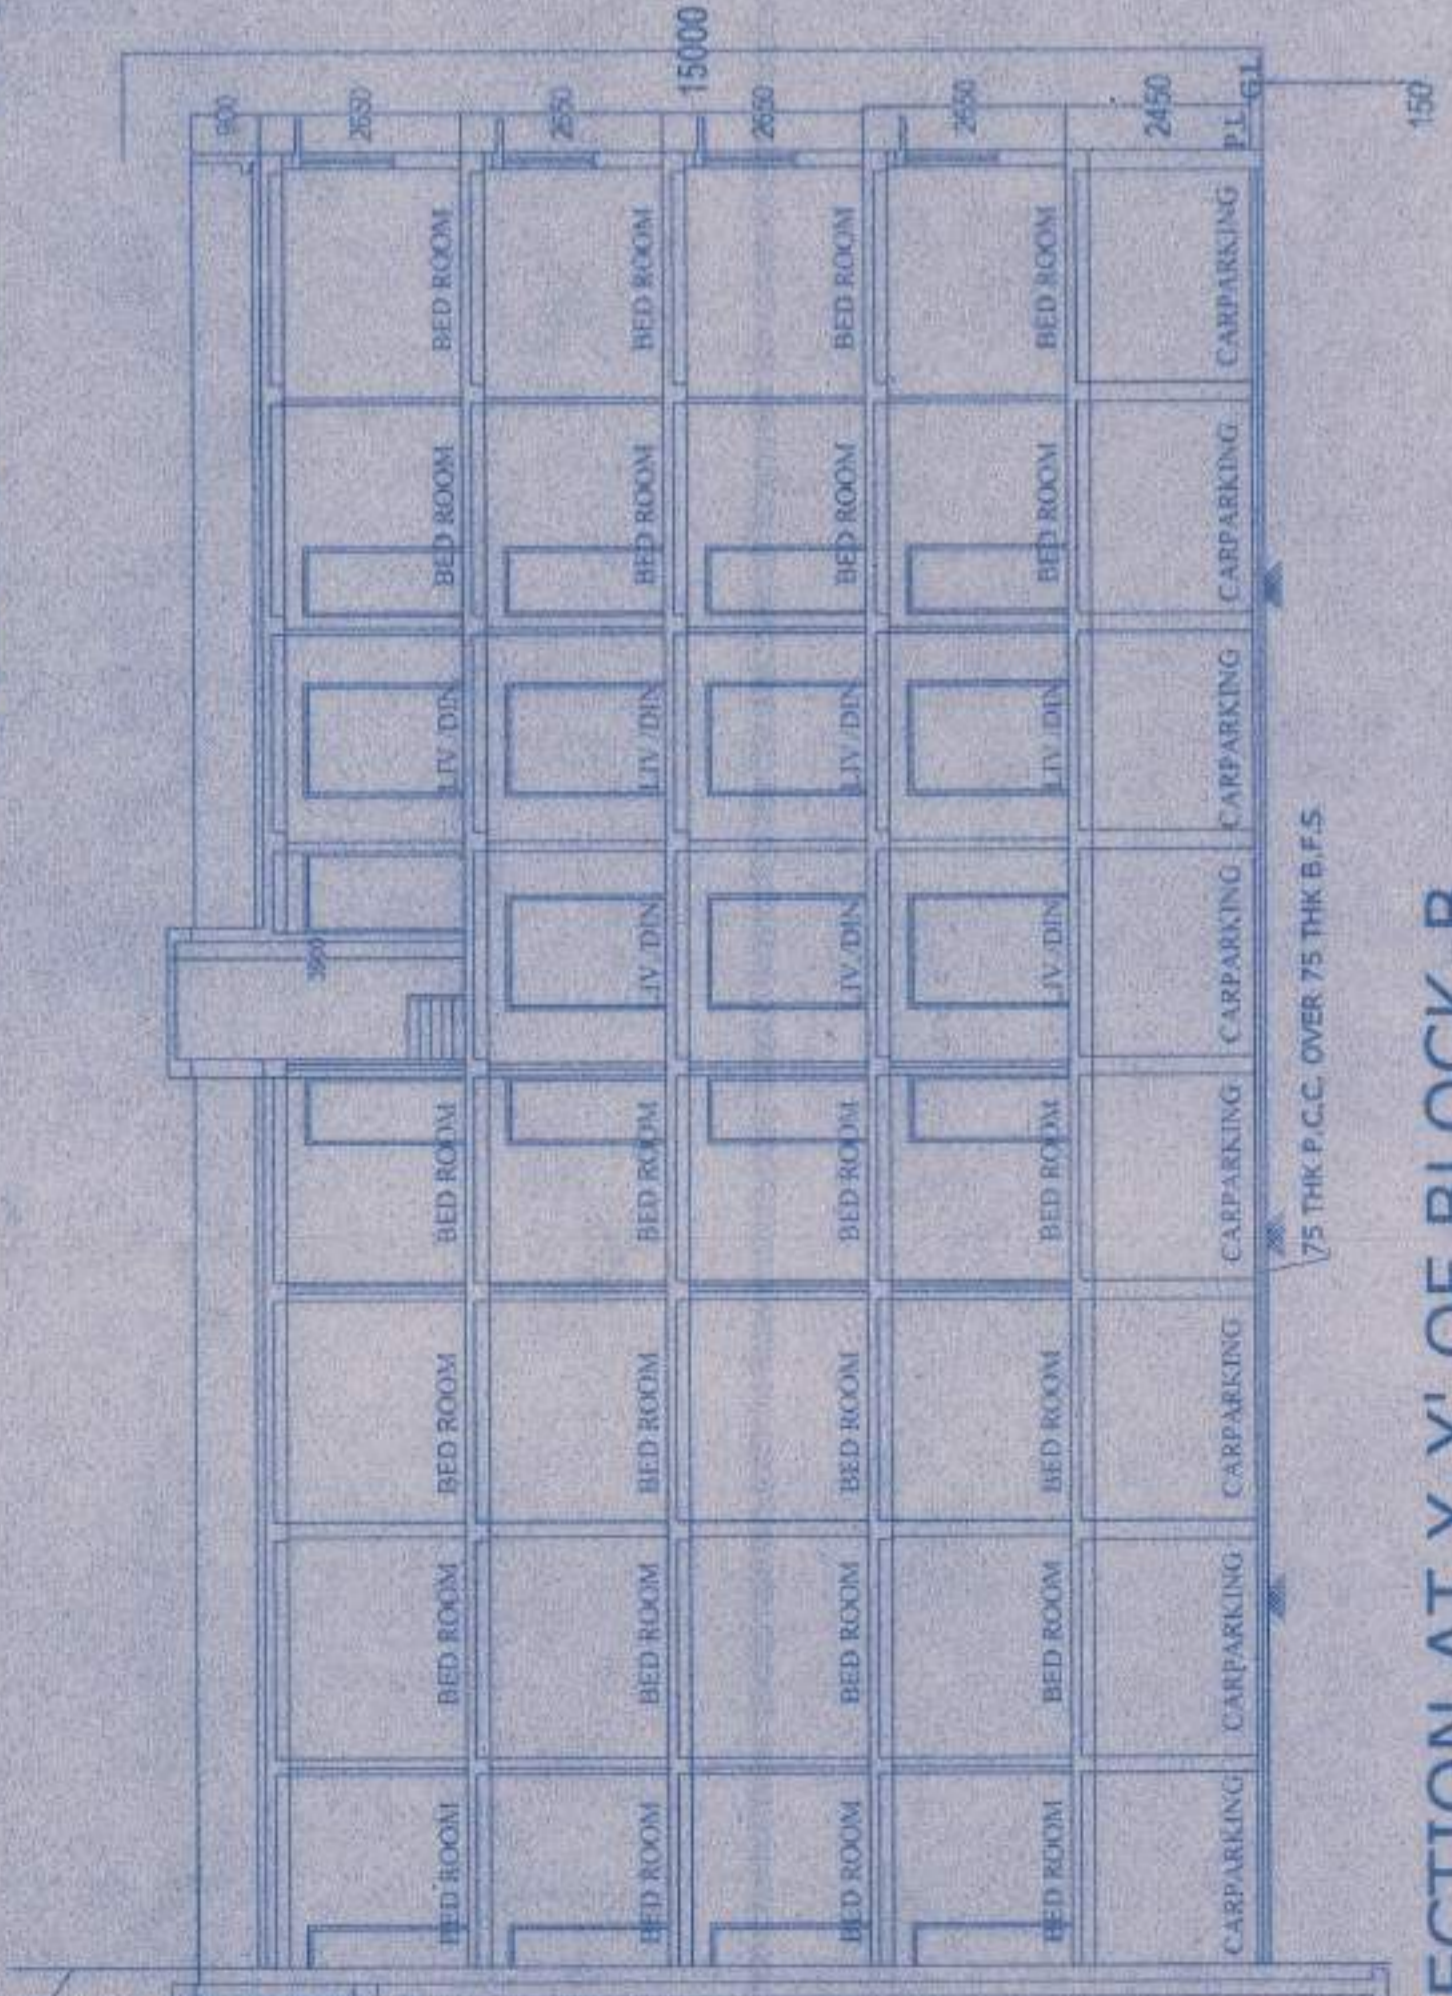


SECTION AT Y-Y' OF BLOCK-B

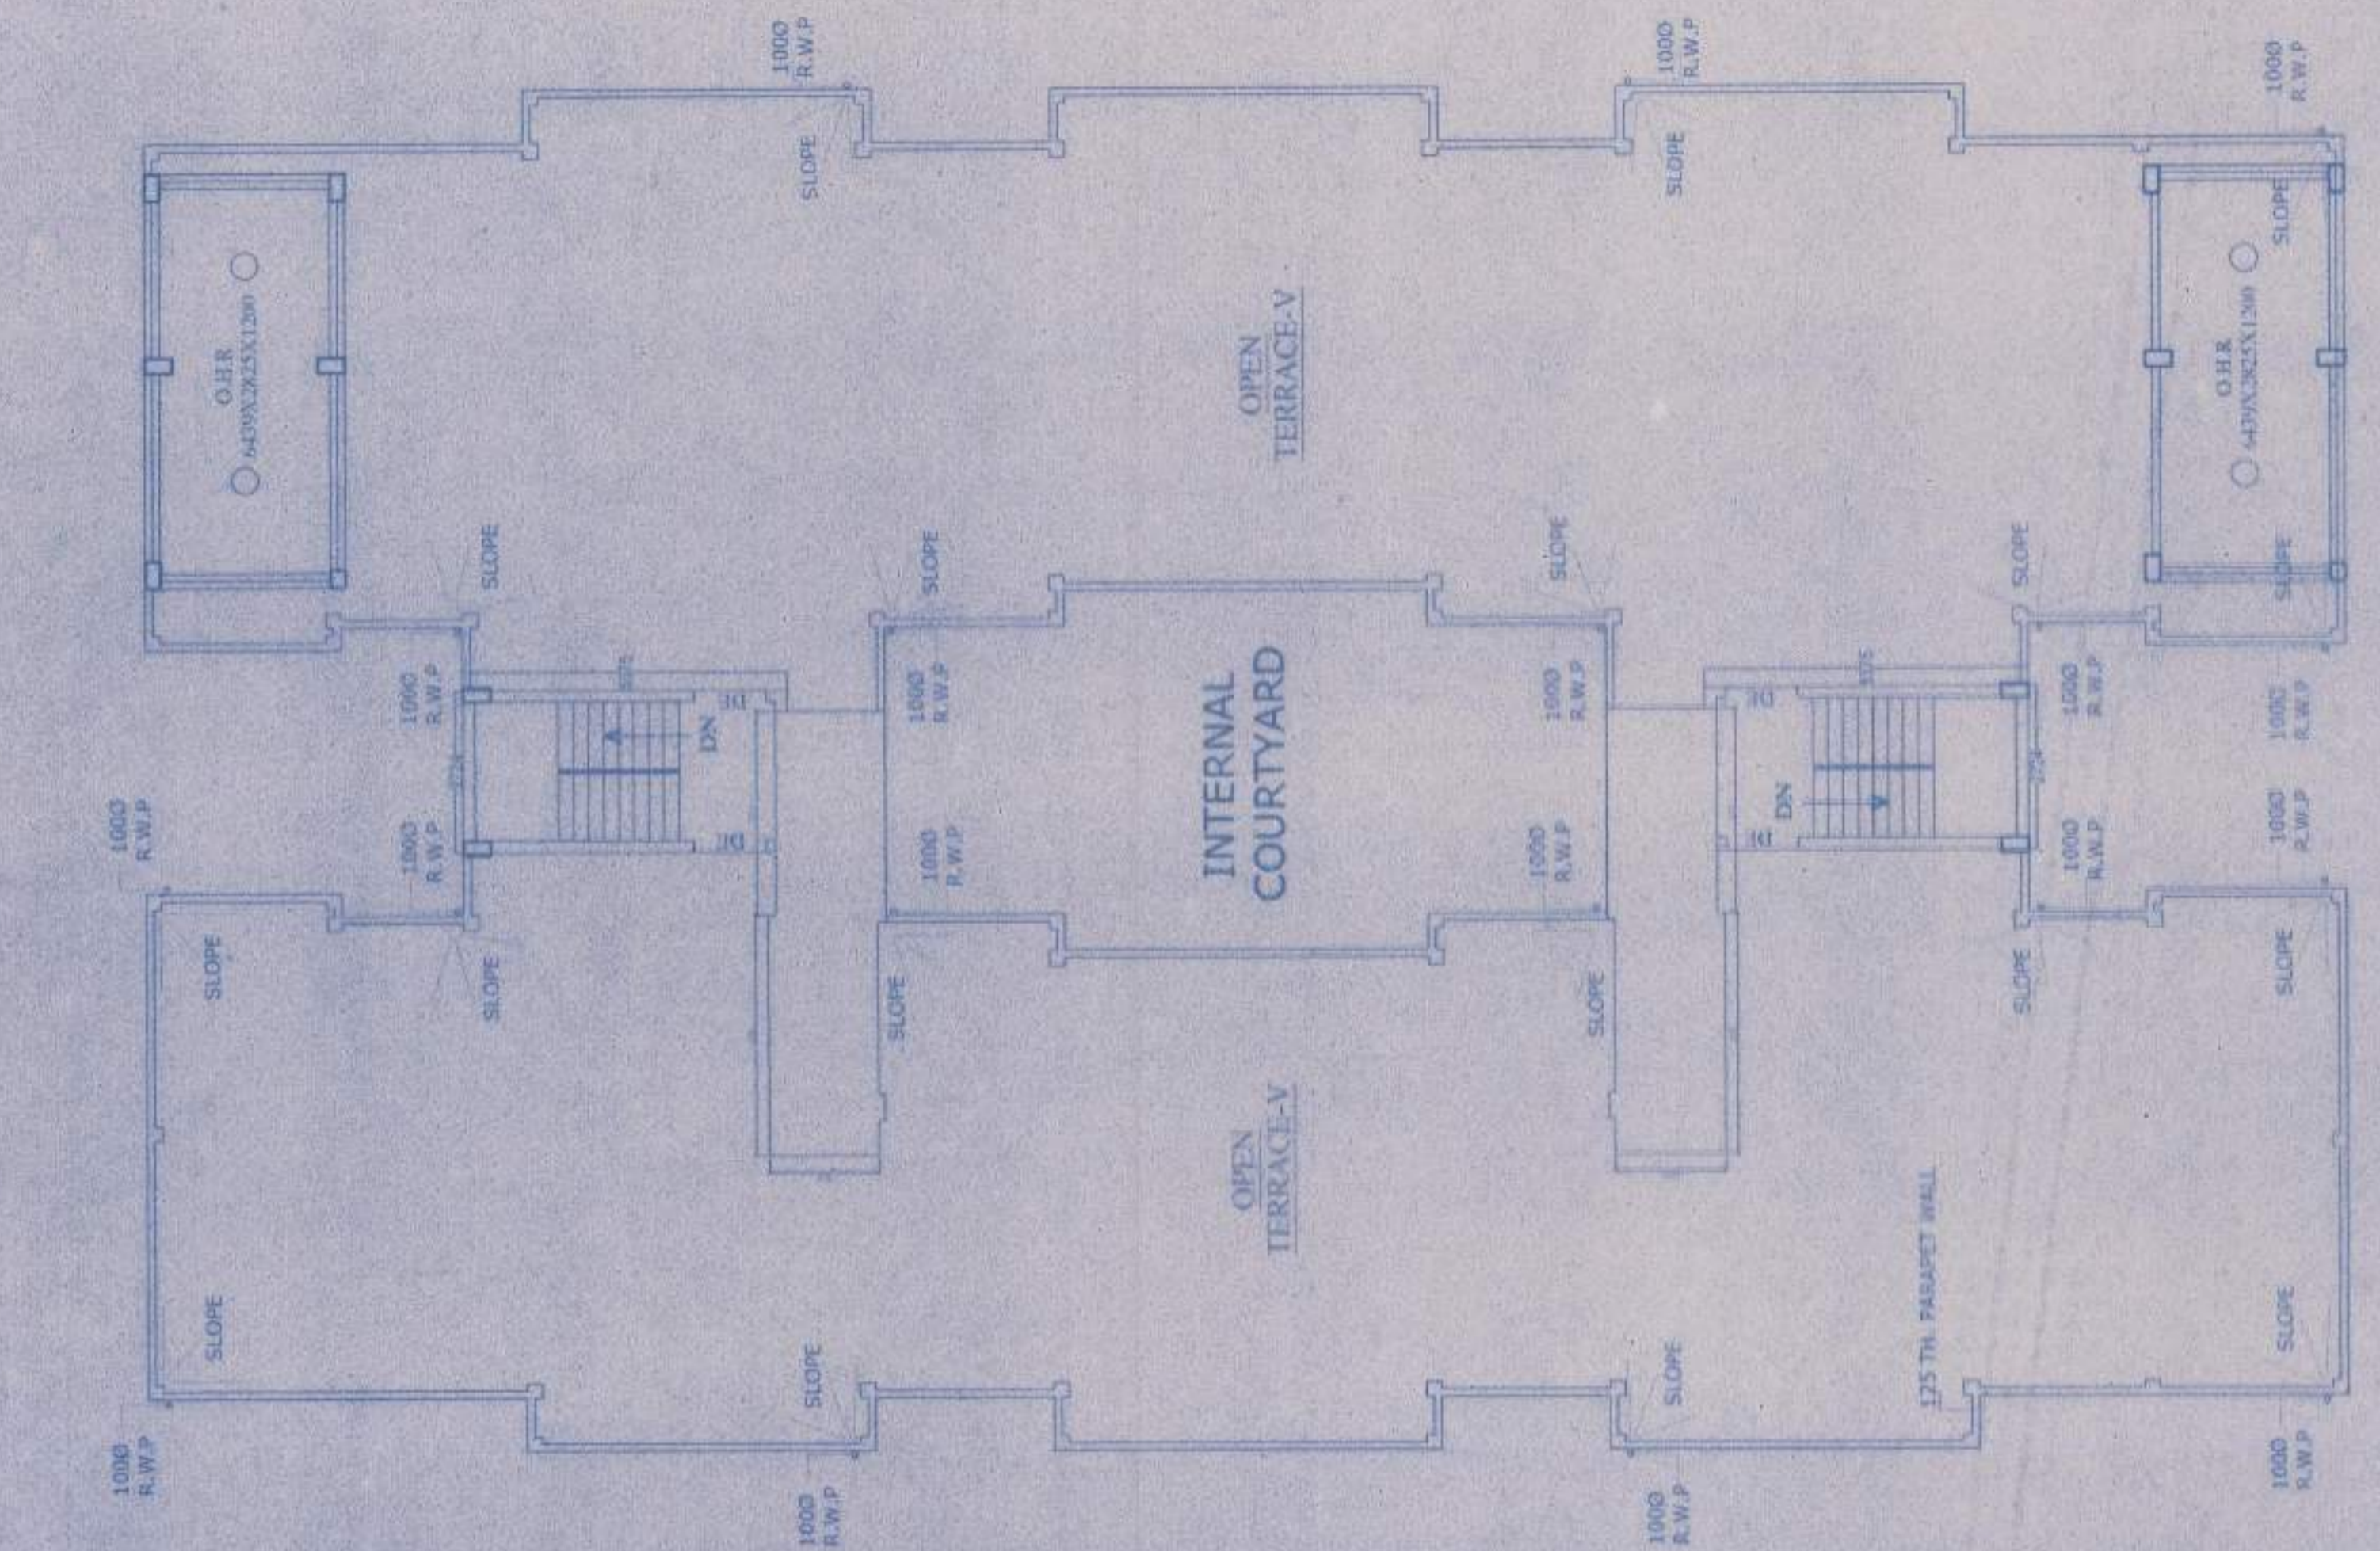


ROOF PLAN OF BLOCK-B

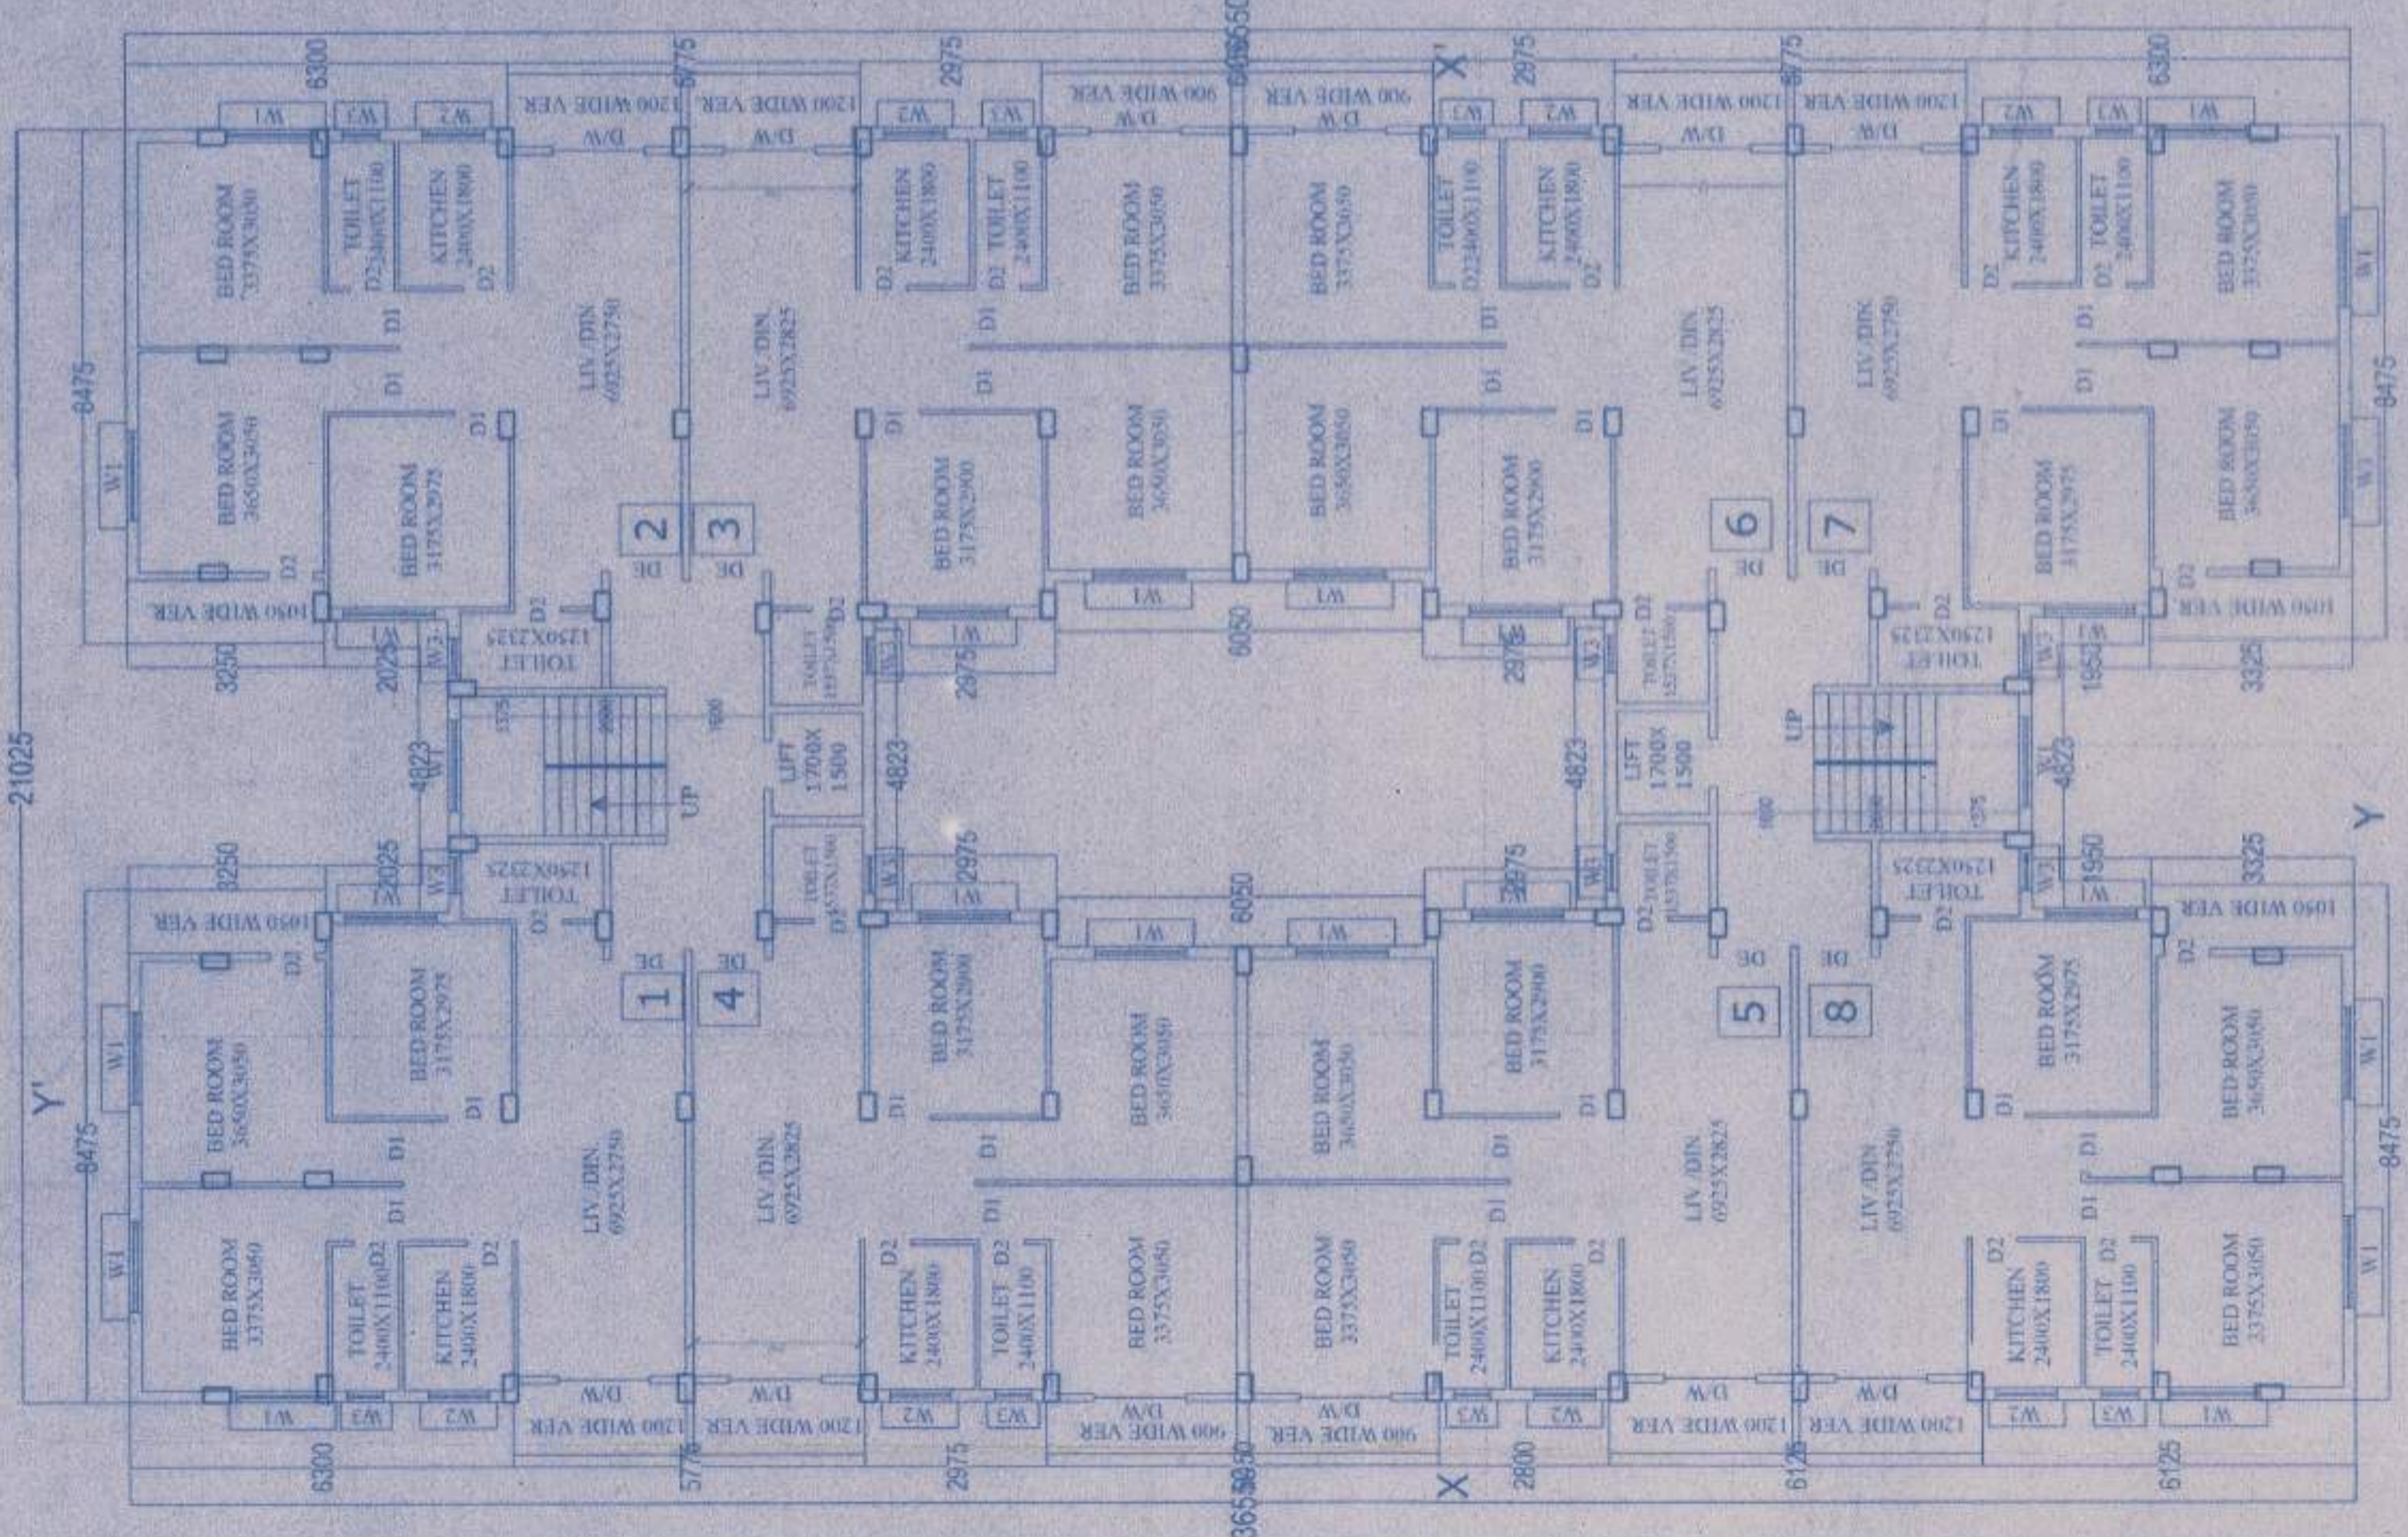

TYPICAL FLOOR PLAN (1ST TO 4TH FLOOR) OF BLOCK-B

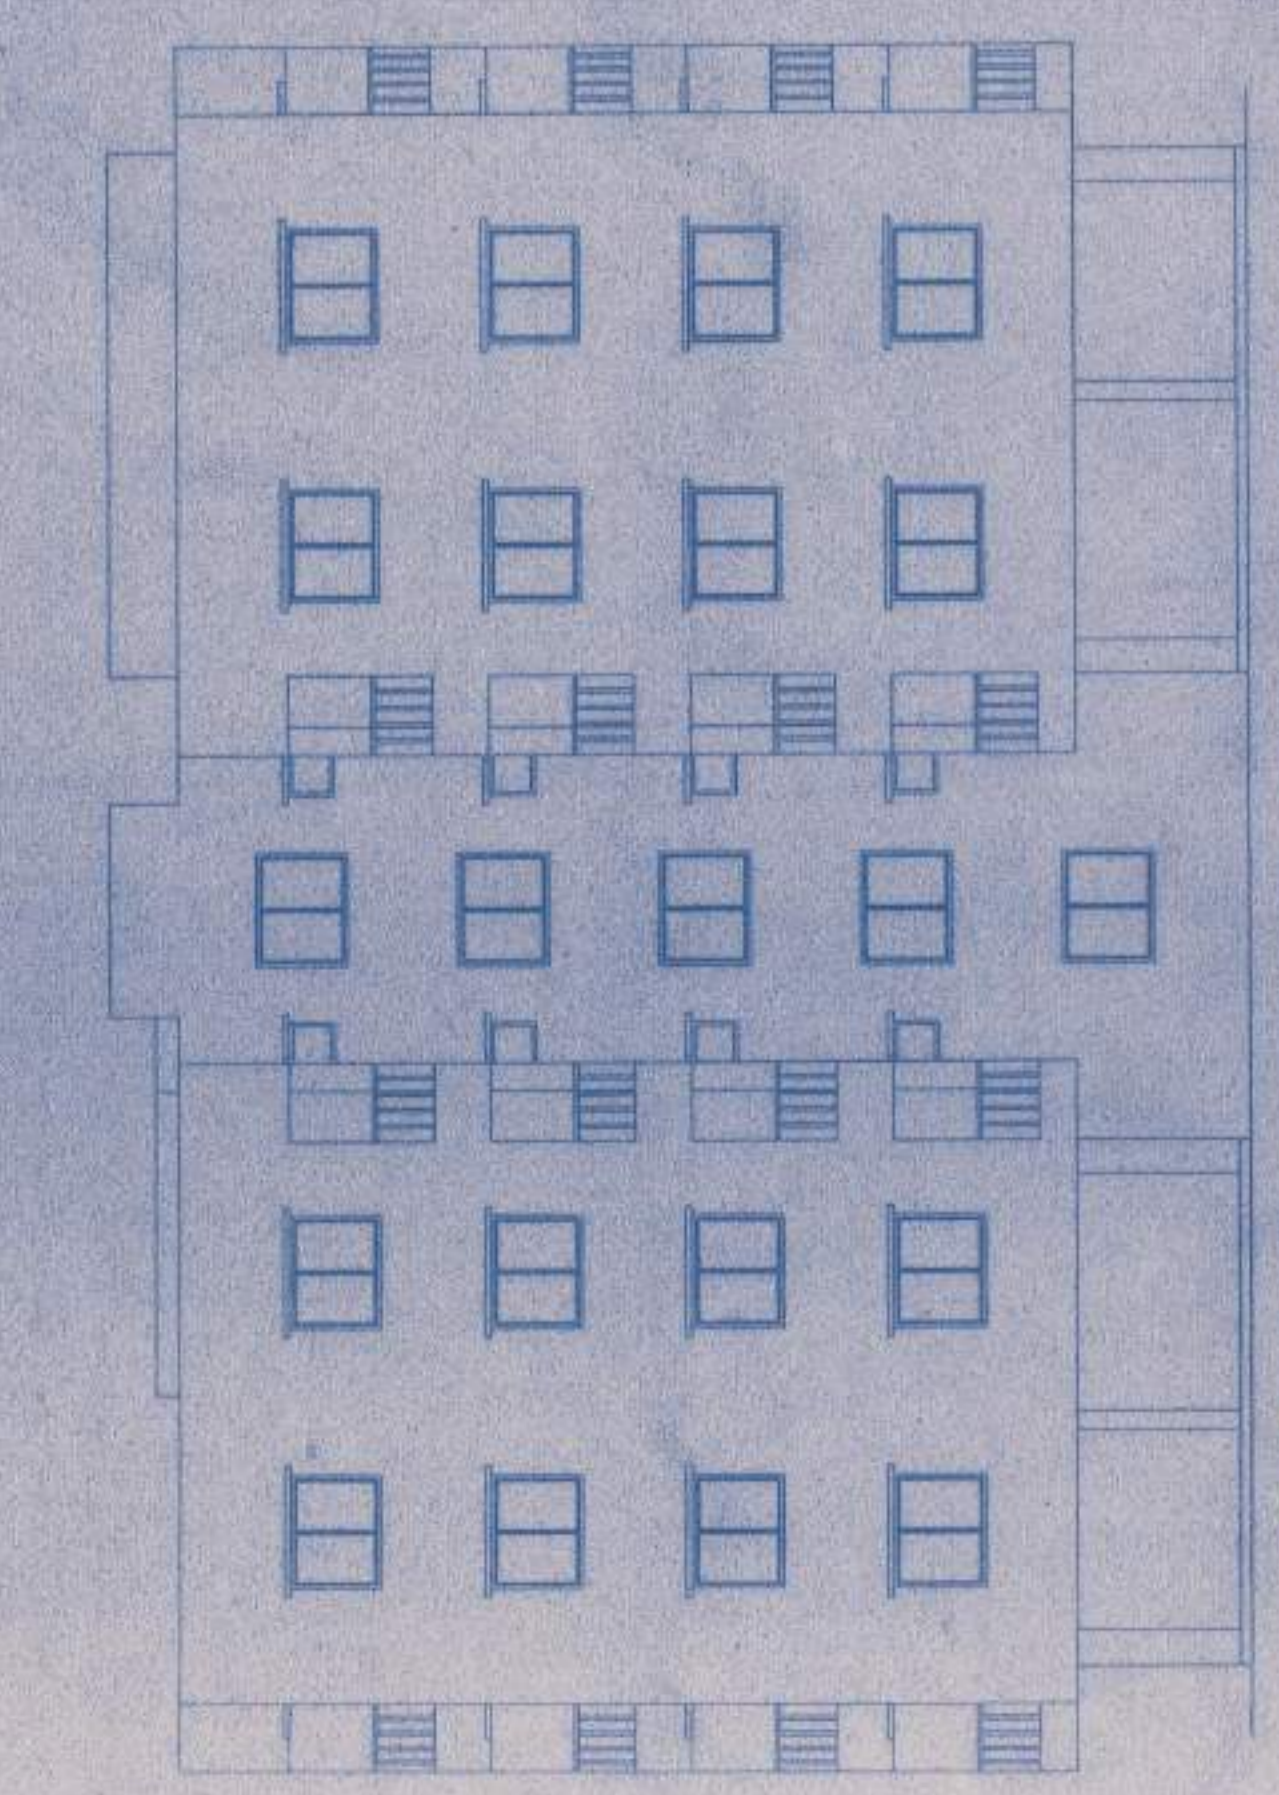

FRONT ELEVATION OF BLOCK-B

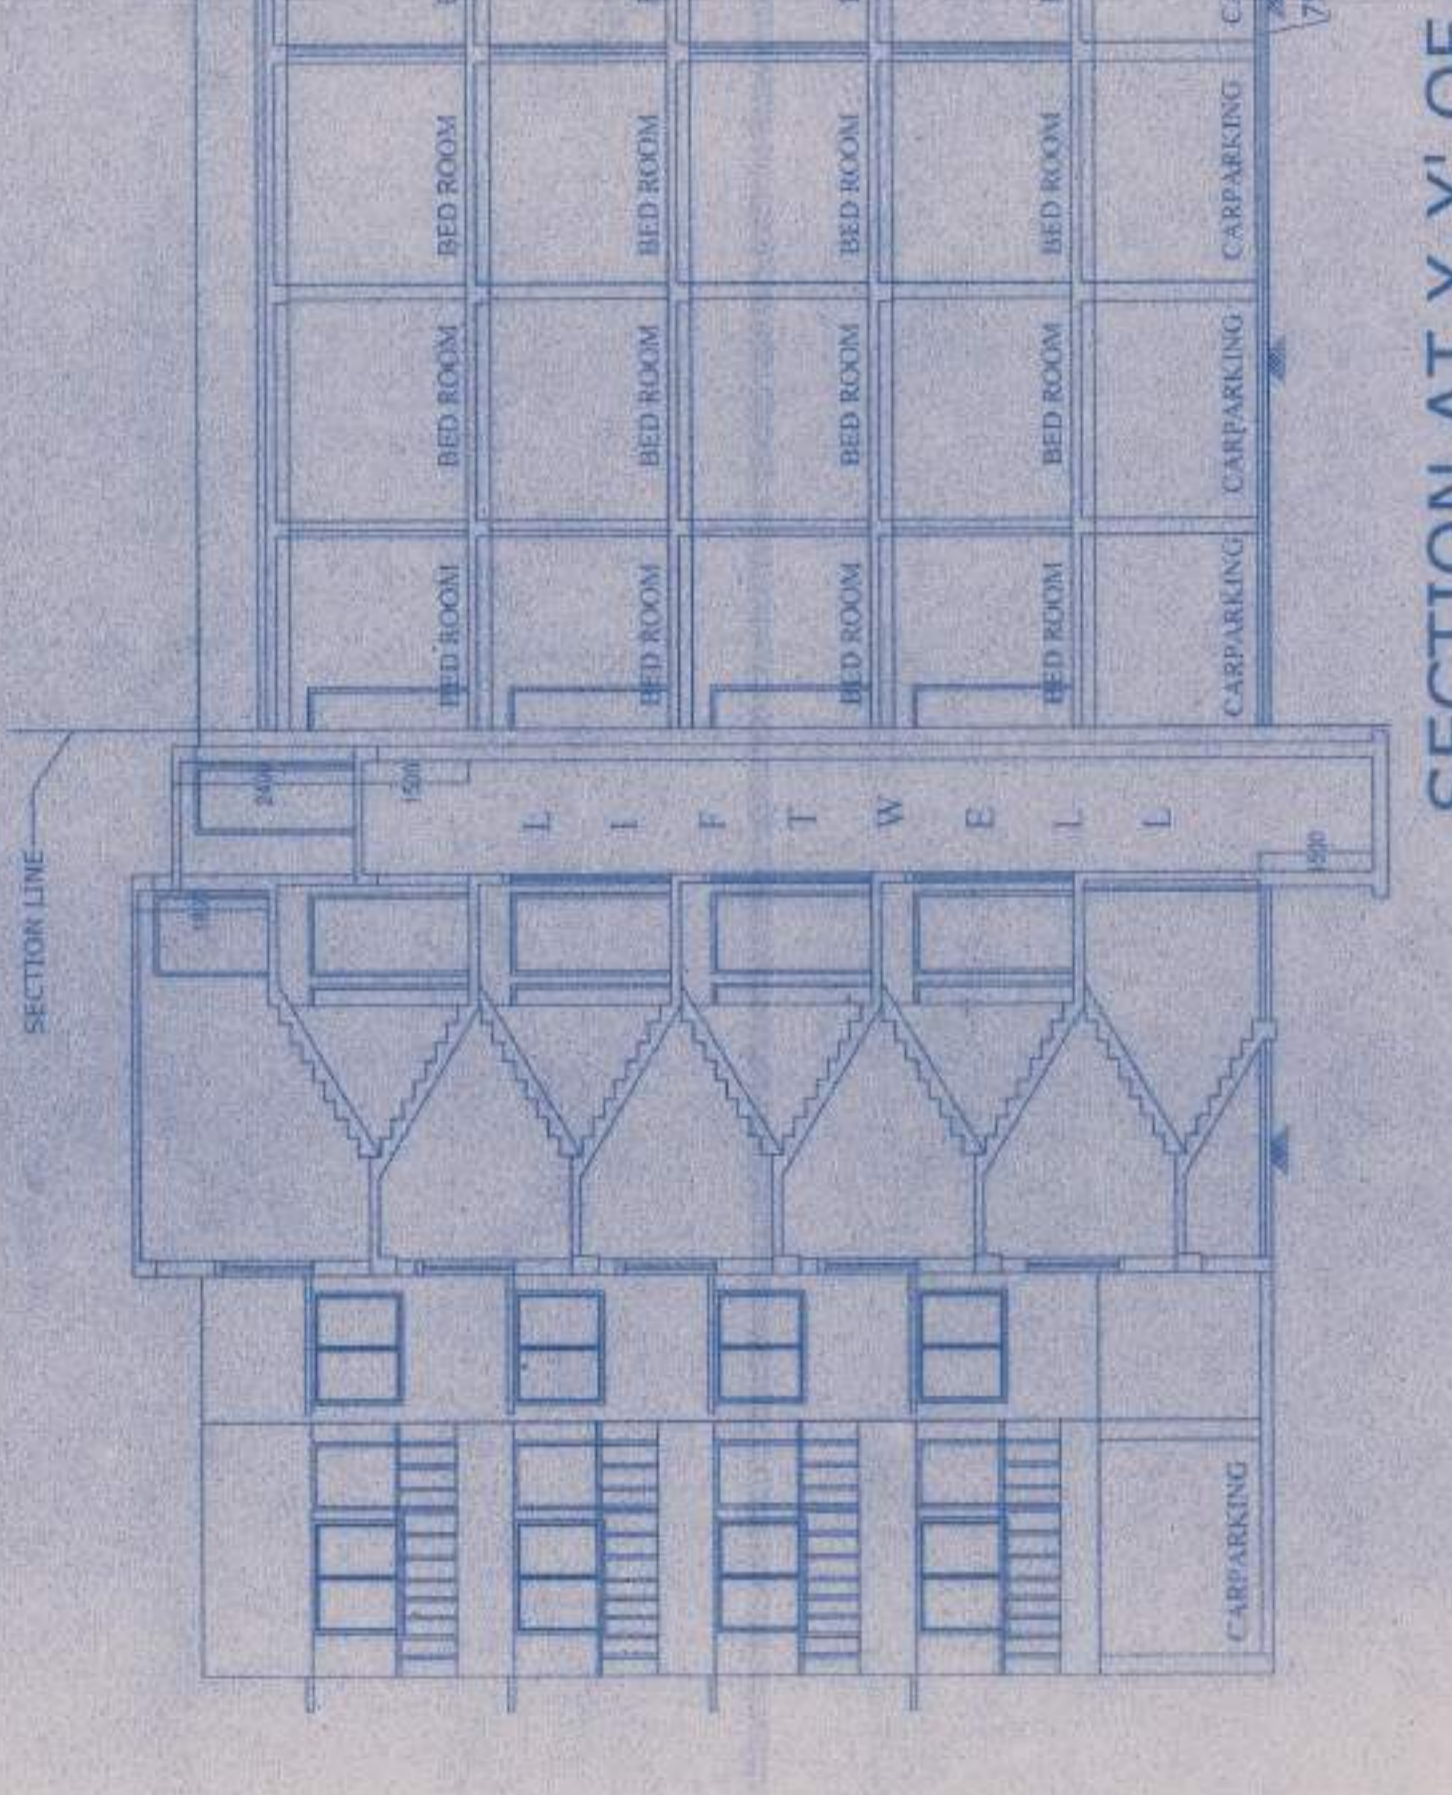

GROUND FLOOR PLAN OF BLOCK-B