


**SITE PLAN OF PREMISES NO.-224 BRIJI EAST
WARD NO.-110, BOROUGH NO,-X1.
P.S -PATULI KOLKATA - 94**

LAND AREA=49K-1CH-23SFT.=3283.91 SQM.= 35348 SQFT.

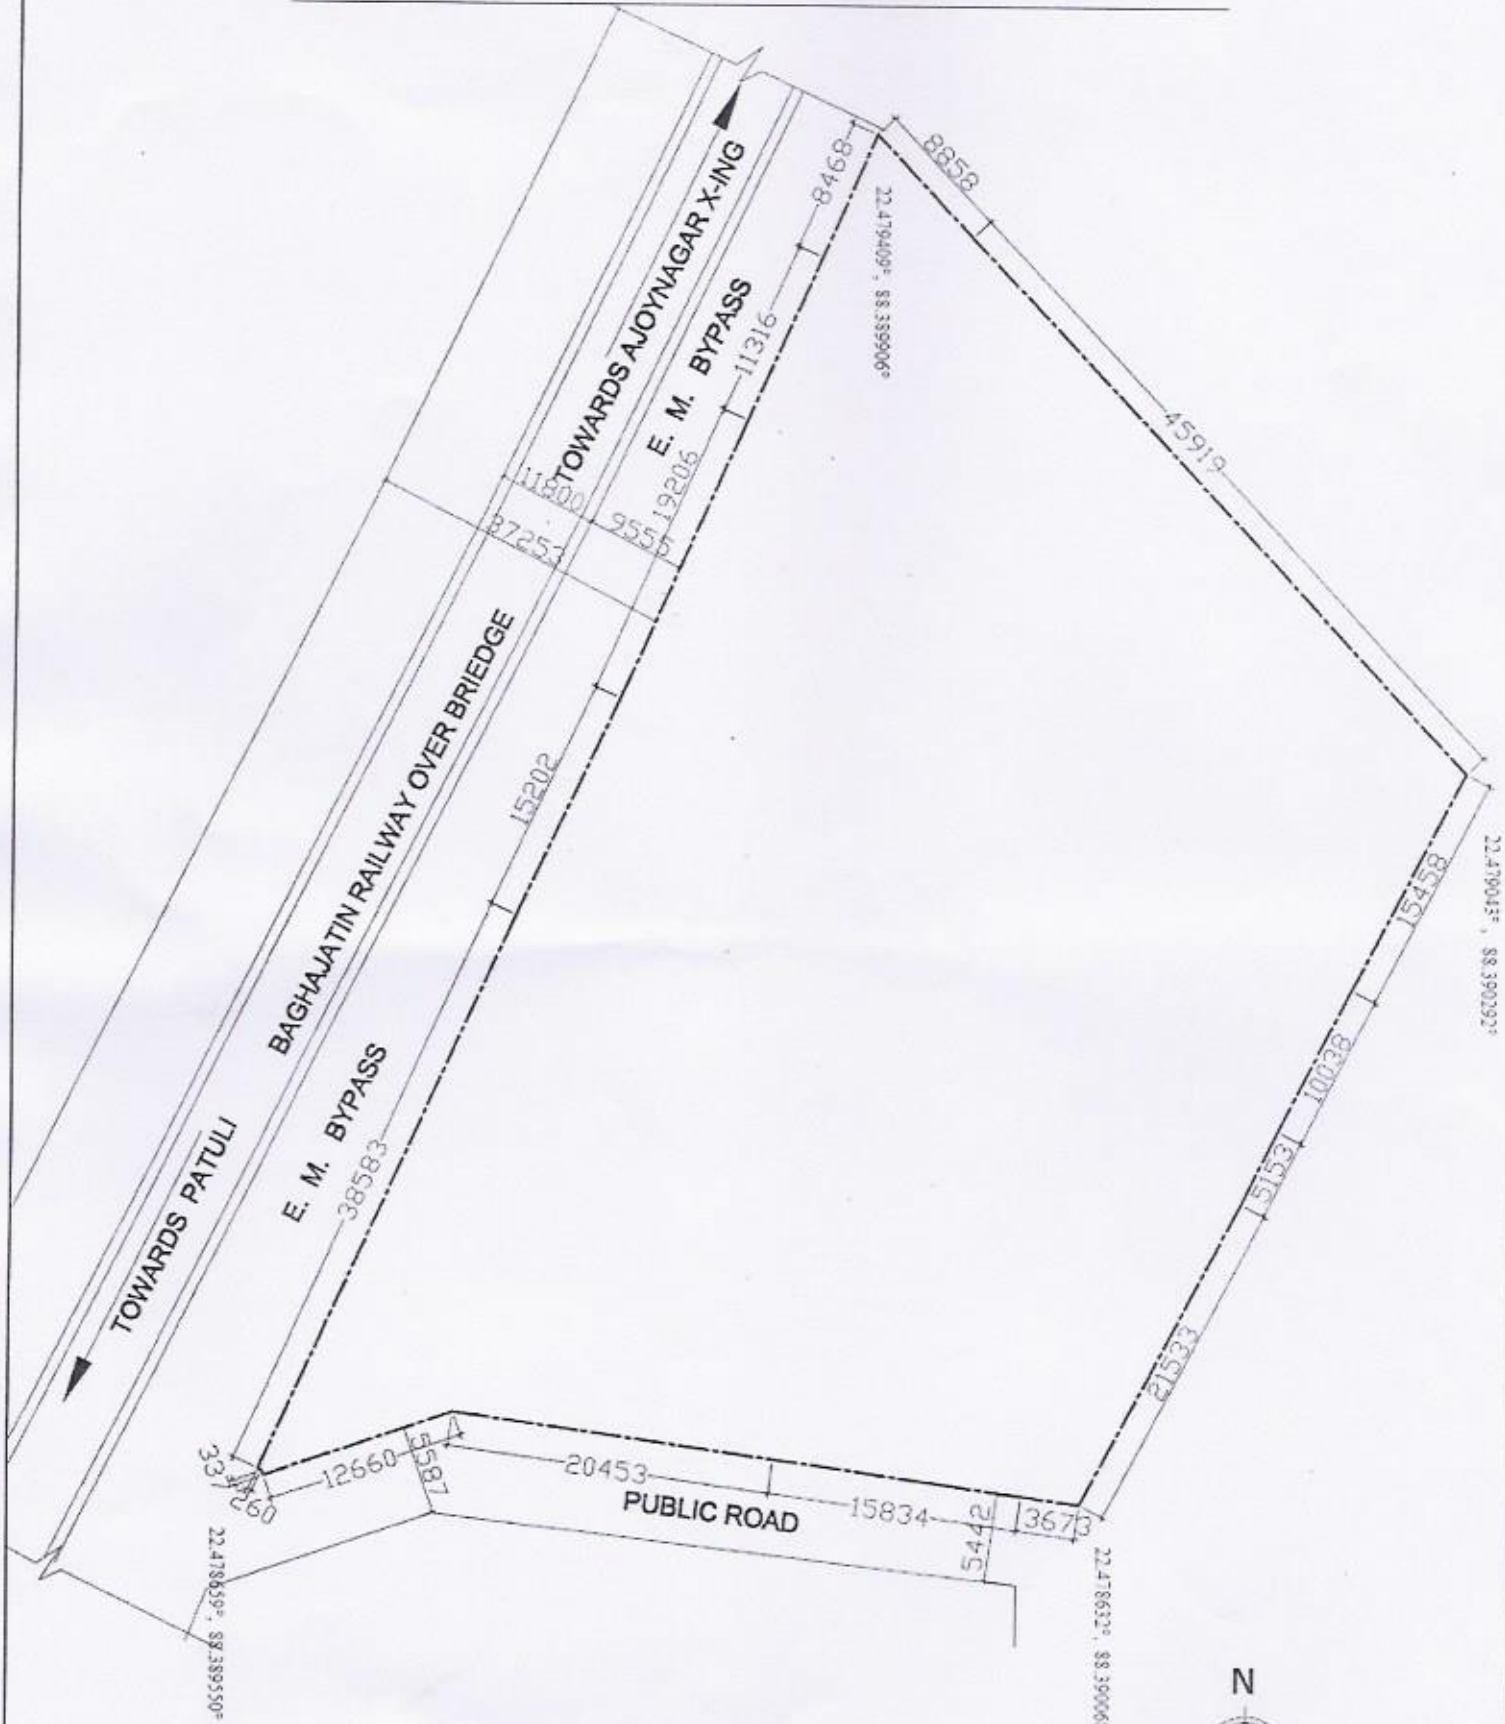

EM BYPASS PROJECTS LLP
[Signature]
 Designated Partner / Authorised Signatory



SCALE-1:500