

758-1-2600 B-1 Vol-13 Page 293-296 2264726

भारतीय और न्यायिक

१८

₹.10



TEN
RUPEES

Rs.10

INDIA NON JUDICIAL

পশ্চিমবঙ্গ PASHCHIM BENGAL WEST BENGAL

42AA 268933

181 *Rufinifrons* ^(Linn.) _{3000 ft.} 3596 (1209)

14 JAN 2011

13 JAN 2011

02450/20/10

1002264/10

एक रुपी राशि

Rs. 100/-

100/-

ONE

बंगलादेश पश्चिम बंगाल WEST BENGAL

5 97-52

~~Certified that the document is admitted
to registration. The signature above and
the endorsement sheet attached with this
document are the part of this document.~~

Dist. Sub-Registrar - I
Alipore, South 24 Parganas

3 JUL 2010

THIS DEED OF RECTIFICATION made this the 13th day of July 2010
BETWEEN (1) SAFIULLA ISLAM MOLLAH alias SAFIUL ISLAM MOLLAH,
son of Late Noor Ahmed Mollah, residing at Surenga 15, Surenga, Sankrail Sadar,
District Howrah, (2) AHJUL ISLAM MOLLAH, son of Late Noor Ahmed Mollah,


KARFI MANAJYA LTD.
KFC, KARFI
AJAYA COMMERCIAL LTD., LTD.
SUNFLAME INDUSTRIES LTD.
AJAYI LTD.
AJAYI LTD.
AJAYI LTD.
AJAYI LTD.
AJAYI LTD.

Witness / Authorised Signatory

JINNA SINGH
Alipore
South 24 Parganas

NAME	JISSA SINGH
ADDRESS	Alipore
RE	
8 JUL 2010	
SRI	
JSS	

I am writing you,
Enclosed the
airline
would work

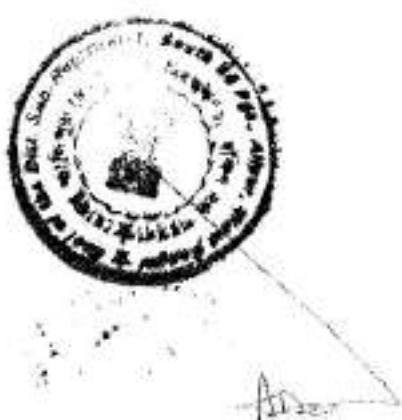

District Sub-Registrar's
Office, South 24 Parganas

3 JUL 2010

residing at Morla Para, Sarengu, Sankrail, Howrah. (3) **AMINUL ISLAM MOLLAH** alias **AMINUN ISLAM MOLLAH**, son of Late Noor Ahmed Mollah, residing at Sarengu 15, Sarengu, Sankrail Sadar, District Howrah. (4) **SULTANA PARVIN**, wife of Sheikh Sadique Ali, residing at 13/1, Tarafdar Para Lane, 40, Shibpur, Howrah. (5) **SAIDUL MOLLAH** alias **SYADUL ISLAM MOLLAH** alias **SAHIDUL ISLAM MOLLAH** (6) **KHALEEL MOLLAH** alias **KOLILUR ISLAM MOLLAH** alias **KOLILUR ISLAM MOLLAH**. (7) **KHALEDUL ISLAM MOLLAH** alias **KHALEDUL MOLLAH** alias **KALADUL ISLAM MOLLAH** (8) **HYDARUL MOLLAH** alias **HYDAR MOLLAH** alias **HYDARUL ISLAM MOLLAH** alias **HIDARUN ISLAM MOLLAH**, all sons of Late Khatir Mohammed Mollah, all residing at Sarengu 15, Sarengu, Sankrail Sadar, District Howrah (9) **POLI BIBI** alias **HAMIDA BIBI**, wife of Mafidul Islam, residing at Kankhuli, Amlitula Bazar, Mahesdara, South 24 Parganas. (10) **LIYAKAT ALI MOLLAH** alias **LIYAKAT MOLLAH**, son of Late Nurul Haque Mollah, residing at Sarengu 15, Sarengu, Sankrail Sadar, District Howrah. (11) **SAUKAT ALI MOLLAH** alias **SAUGAT MOLLAH**, son of Late Nurul Haque Mollah, residing at Sarengu 15, Sarengu, Sankrail Sadar, District Howrah. (12) **ANISUL MOLLAH** alias **ABIRUL MOLLAH**, son of Late Nurul Haque Mollah, residing at Morla Para, Sarengu, Sankrail, Howrah. (13) **MASUM MOLLAH** (14) **KHOKAN MOLLAH** alias **KHAKON MOLLAH**, both sons of Late Nurul Haque Mollah, both residing at Sarengu 15, Sarengu, Sankrail Sadar, District Howrah (15) **HARISAN BIBI** alias **HARISAN KAZI**, wife of Late Obub, residing at Lohia Nagar, Hatgachha-I, Uluberia-I, Uluberia, District Howrah, AND (16) **MANIRUL ISLAM MISTRI** alias **MANIRUL MISTRI**, son of Late Noor Mohammed Mistri, residing at Akra, Krishnanagar, Kalyanpara, Police Station Mahesdara, District 24 Parganas (South), each represented by their constituted attorney **MR. ALOKE GUPTA**, son of Late Abani Gupta, residing at 275, Amarital Mukherjee Road, Kolkata- 700 061, collectively hereinafter referred to as the "**VENDORS**" (which expression shall mean and include

each of their respective successors-in-interest and/or assigns) of the **ONE PART AND**
(1) M/S. AKRITI VYAPAAR PRIVATE LIMITED (2) M/S. AVIKAR VYAPAAR
PRIVATE LIMITED, (3) M/S. AKSHAR COMMODITIES PRIVATE LIMITED,
(4) M/S. AJEYA COMMODITIES PRIVATE LIMITED, (5) M/S. APOORY
VANIJYA PRIVATE LIMITED, each being a company respectively incorporated
under the provisions of the Companies Act, 1956, each having its respective registered
office at P-95, Lake View Road, Kolkata – 700 029, (6) **M/S. MAPLE VANIJYA**
PRIVATE LIMITED, (7) M/S. VITAL DEALER PRIVATE LIMITED and (8) M/S.
SUNFLOWER MARKETING PRIVATE LIMITED, each being a company
respectively incorporated under the provisions of the Companies Act, 1956, each having
its respective registered office at 4, Fairlie Place, Room No. 102, Kolkata – 700 001, their
respective Income Tax Pan Nos. being AAGCA2828K, AAGCA2826B, AAGCA2833G,
AAOCA2827A, AAGCA2831L, AAFCM3839F, AACCV8327Q and AALCS5564K,
each represented by its authorized signatory, **MR. PRAMOD KUMAR DUGGAL**, son
of Late Manohar Lal Duggal, collectively hereinafter referred to as the
"PURCHASERS" (which expression shall mean and include each of its respective
successors-in-interest and/or assigns) of the **OTHER PART**.

WHEREAS:

- A. By an Indenture dated 12th December, 2009, registered with the District Sub-
Registrar-I, Alipore, South 24 Parganas, in Book No. I CD Volume No. 18, Pages
2917 to 2971, Being No. 03896 for the year 2009 (hereinafter referred to as the
"Said Indenture"), the Vendors herein sold, transferred and conveyed in lieu of
valuable consideration in favour of the Purchasers herein. All That the piece and
parcel of self land admeasuring 1 decimal more or less (equivalent to 9 chittacks
30.6 sq.ft. more or less) comprised in a portion of R. S. Dag No. 146, R. S.

Khatian No. 4, J. L. No. 29, Touzi No. 6, Muzia Patuli, Police Station Jadavpur (formerly Tollygunge), District 24 Parganas (South), within the limits of the Kolkata Municipal Corporation (hereinafter referred to as the "Said Land") and the Said Land has been bordered RED on the plan annexed to the Said Indenture.

- B. Subsequent to the execution and registration of the Said Indenture, it transpired that though the plan annexed to the Said Indenture indicated the correct location of the Said Land, but due to inadvertence and as a typographical error, the area of the Said Land has been wrongly stated on the said plan and it further transpired that due to another typographical error, the Touzi No. of the Said Land has been wrongly stated to be Touzi No. 13 in place and stead of Touzi No. 6 and each of such errors are now being rectified and corrected by this deed.

NOW THIS DEED OF RECTIFICATION WITNESSETH as follows:

1. It is recorded that the plan annexed to the Said Indenture dated 17th December, 2009, Being No. 03896 for the year 2009, hereby stands replaced and/or superseded by the plan annexed hereto, wherein also the Said Land has been bordered RED.
2. It is further recorded that the Touzi No. of the Said Land shall be read and understood as Touzi No. 6 in place and stead of Touzi No. 13, wherever the said Touzi No. appears in the Said Indenture.
3. It is clarified that the Said Indenture, already executed and registered by the Vendors herein in favour of the Purchasers herein shall be read and understood with the plan annexed hereto in place and stead of the plan annexed to the Said

Indenture with the further correction and/or rectification regarding the Touzi No. as stated hereinabove.

4. Save as stated herein, the Said Indenture shall remain in full force effect and there is no alteration in the identification of the property conveyed.

IN WITNESS WHEREOF the parties hereto have hereunto set and subscribed their respective hands and seals on the day month and year first above written.

EXECUTED AND DELIVERED by the
VENDORS at Kolkota in the presence of:

Azizul Islam Molla
Vellore Sarangapani
Sankaradevi
Howrah

EXECUTED AND DELIVERED by the
PURCHASERS at Kolkata in the presence
of:

Sitaram Chok
2 Hora St
K.O. 1

Abby
Director & Publishing Secretary
Pramod Kumar Duggal

Drafted by
Radhika Singh
Radhika Singh
Advocate
High Court
Calcutta

SIGNATURE OF THE
PRESENTANT/
EXECUTANT/SELLER/
BUYER/CAJMENT
WITH PHOTO

UNDER RULE 44A OF THE I.R. ACT 1908
N.B. - LH BOX-SMALL TO THUMB PRINTS
R.H. BOX- THUMB TO SMALL PRINTS

 <i>Pramod Kumar Duggal</i>	LH.					
	RH.					


PRAMOD KUMAR DUGGAL
ATTESTED :-

 <i>Pramod Kumar Duggal</i>	LH.					
	RH.					

ATTESTED :-

PHOTO	LH.					
	RH.					

ATTESTED :-

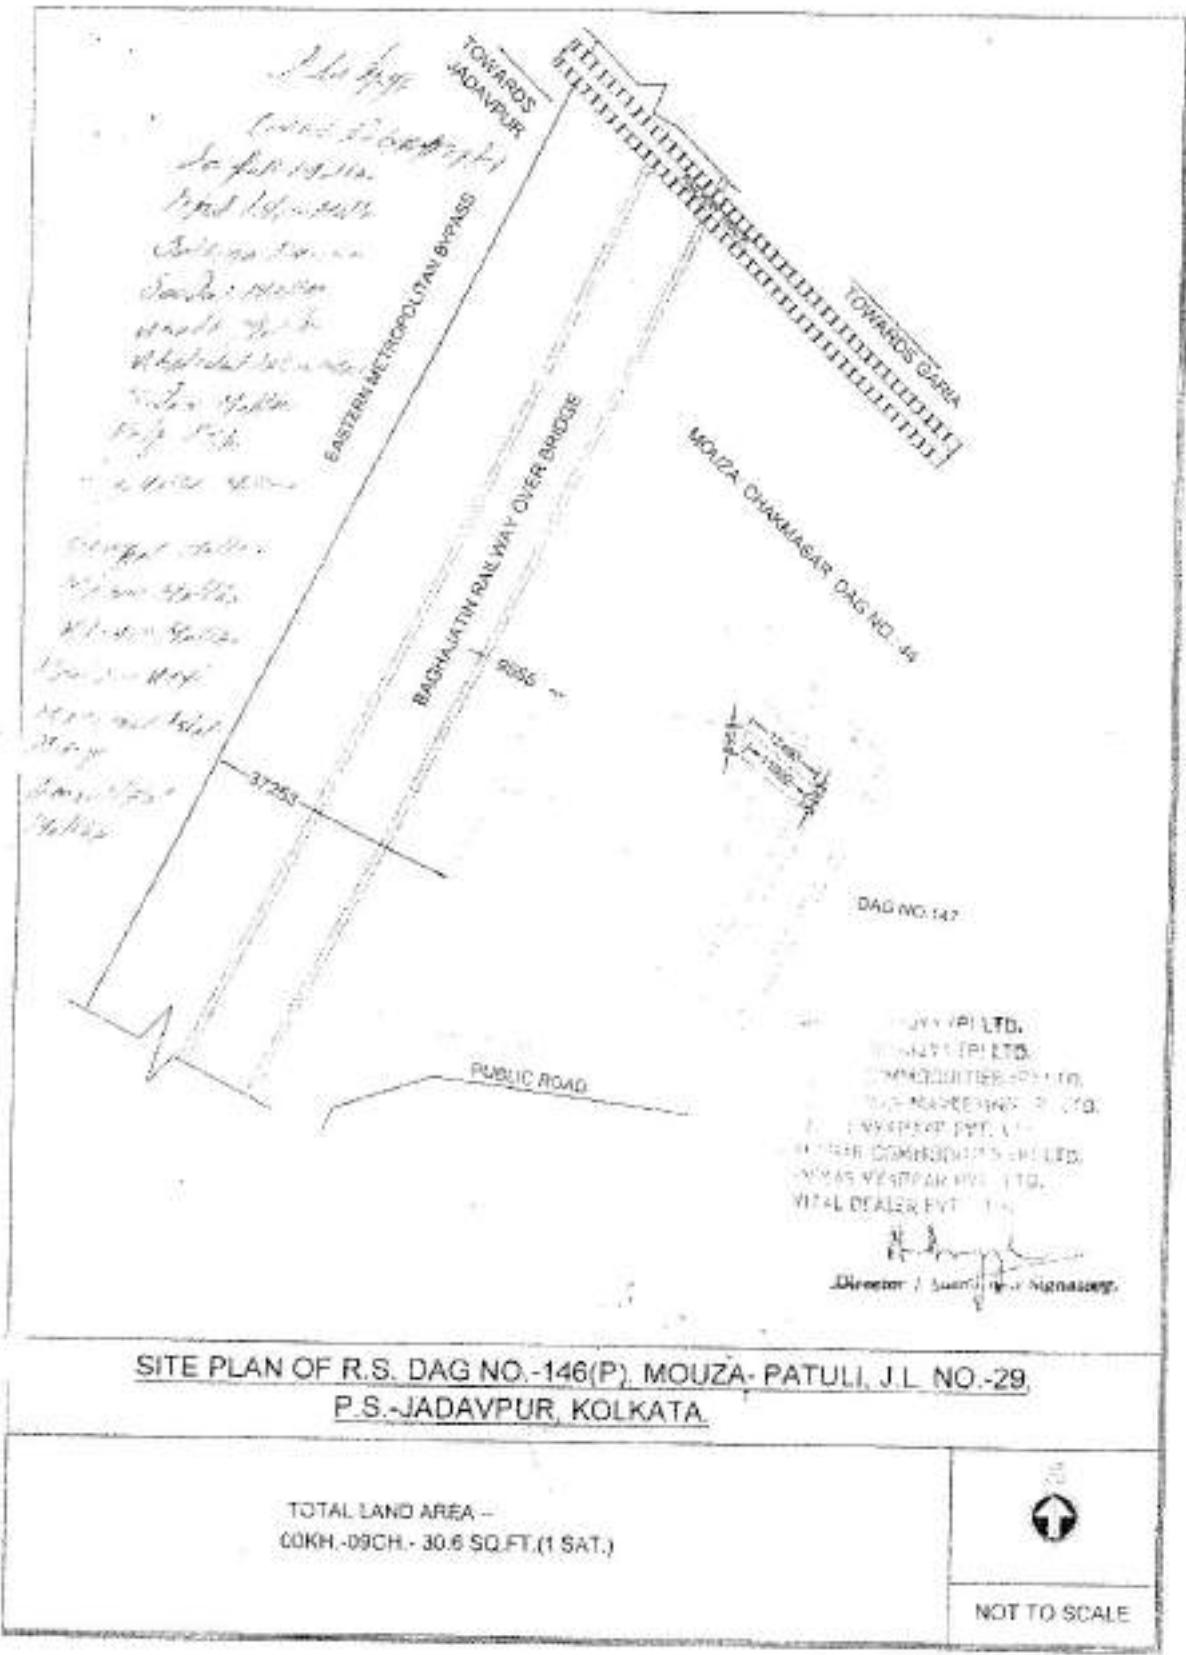

SITE PLAN OF R.S. DAG NO.-146(P). MOUZA- PATULI, J.L. NO.-29,
P.S.-JADAVPUR, KOLKATA.

TOTAL LAND AREA -
00KH-09CH- 30.6 SQ.FT.(1 SAT.)





NOT TO SCALE

Government of West Bengal
 Department of Finance (Revenue), Directorate of Registration and Stamp Revenue
 Office of the D.S.R.-I SOUTH 24-PARGANAS, District- South 24-Parganas
 Signature / LTI Sheet of Serial No. 02450 / 2010, Deed No. (Book - I , 02264/2010)

I. Signature of the Presentant

Name of the Presentant	Photo	Finger Print	Signature with date
Premod Kumar Duggal		LTI 13/07/2010	 13/07/2010

II. Signature of the person(s) admitting the Execution at Office.

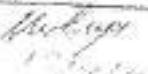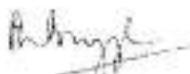Sl No.	Admission of Execution By	Status	Photo	Finger Print	Signature
1	Aloke Gupta Address -275, Amitatal Mukherjee Road, Kolkata, District- South 24-Parganas, WEST BENGAL, India, P.O. Pin :- 700061	Attorney		LTI 13/07/2010	 13/07/2010
2	Premod Kumar Duggal Address -District- South 24-Parganas, WEST BENGAL, India, P.O.:-	Self		LTI 13/07/2010	 13/07/2010

Name of Identifier of above Person(s)

Subhendra Chatterjee
Kolkata, District-Kolkata, WEST BENGAL, India, P.O.
Pin :- 700001

Signature of Identifier with Date


13/07/2010

Government Of West Bengal
Office Of the D.S.R.-I SOUTH 24-PARGANAS
District:-South 24-Parganas

Endorsement For Deed Number : I - 02264 of 2010
(Serial No. 02450 of 2010)

On 13/07/2010

Certificate of Admissibility(Rule 43,W.B. Registration Rules 1962)

Admissible under rule 21 of West Bengal Registration Rule, 1962 duly stamped under schedule 1A,
Article number : 4 of Indian Stamp Act 1899.

Payment of Fees:

Fee Paid in rupees under article : ,E = 7/- ,H = 7/- ,M(b) = 4/- on 13/07/2010

Presentation(Under Section 52 & Rule 22A(3) 46(1),W.B. Registration Rules,1962)

Presented for registration at 12:47 hrs on 13/07/2010, at the Office of the D.S.R.-I SOUTH 24-PARGANAS by Pramod Kumar Duggal,Claimant.

Admission of Execution(Under Section 58,W.B.Registration Rules,1962)

Execution is admitted on 13/07/2010 by

1. Pramod Kumar Duggal

Authorized Signatory, M/s Akriti Vyapaar Private Limited, P-95, Lake View Road, Pan No - Aagca2828r, Kolkata, District:-South 24-Parganas, WEST BENGAL, India, P.O. :- Pin :-700029.

Authorized Signatory, M/s Avikar Vyapaar Private Limited, P-95, Lake View Road, Pan No - Aagca2826b, Kolkata, District:-South 24-Parganas, WEST BENGAL, India, P.O. :- Pin :-700029.

Authorized Signatory, M/s Aksher Commodities Private Limited, P-95, Lake View Road, Pan No - Aagca2833g, Kolkata, District:-South 24-Parganas, WEST BENGAL, India, P.O. :- Pin :-700029.

Authorized Signatory, M/s Ajaya Commodities Private Limited, P-95, Lake View Road, Pan No - Aagca2827a, Kolkata, District:-South 24-Parganas, WEST BENGAL, India, P.O. :- Pin :-700029.

Authorized Signatory, M/s Appony Vanjya Private Limited, P-95, Lake View Road, Pan No - Aagca2831e, Kolkata, District:-South 24-Parganas, WEST BENGAL, India, P.O. :- Pin :-700029.

Authorized Signatory, M/s Maple Vanjya Private Limited, 4, Fairlie Place, Room No -102, Pan No - Aafcm3838f, Kolkata, District:-South 24-Parganas, WEST BENGAL, India, P.O. :- Pin :-700001

Authorized Signatory, M/s Vital Dealer Private Limited, 4, Fairlie Place, Room No -102, Pan No - Aacov6327c, Kolkata, District:-South 24-Parganas, WEST BENGAL, India, P.O. :- Pin :-700001

Authorized Signatory, M/s Sunflower Marketing Private Limited, 4, Fairlie Place, Room No -102, Pan No -saels5564k, Kolkata, District:-South 24-Parganas, WEST BENGAL, India, P.O. :- Pin :-700001
By Profession : Business

Identified By Subhendu Chatterjee, son of . . ., Kolkata, District:-Kolkata, WEST BENGAL, India, P.O. :- Pin :-700001 By Caste: Hindu, By Profession: Advocate.

Executed by Attorney

Execution by

(Abani Kumar Dey)
DISTRICT SUB-REGISTRAR-I
EndorsementPage 1 of 2

13/07/2010 01:46:00 P

Government Of West Bengal
Office Of the D.S.R.-I SOUTH 24-PARGANAS
District:-South 24-Parganas

Endorsement For Deed Number : I - 02264 of 2010
(Serial No. 02450 of 2010)

1. Alok Gupta, son of Late Abani Gupta , 275, Amrital Mukherjee Road, Kolkata, District:-South 24-Parganas, WEST BENGAL, India, P.O. - Pin -700061 By Caste Hindu By Profession Business,as the constituted attorney of 1. Safiulla Islam Mollah alias Safiul Islam Mollah 2. Liyakat Lal Mollah alias Liyakat Mollah 3. Saukat Ali Mollah alias Sougat Mollah 4. Arisul Mollah alias Abibul Mollah 5. Masum Mollah 6. Khakan Mollah alias Khakon Mollah 7. Harisan Bibi alias Harison Kazi 8. Manirul Islam Mistri alias Manrul Mistri 9. Ajmul Islam Mollah 10. Aminul Islam Mollah alias Ammu Islam Mollah 11. Sultana Parvin 12. Saidul Mollah alias Syadul Islam Mollah 13. Khaleel Mollah alias Kohlur Islam Mollah 14. Khaledul Islam Mollah alias Khaledul Mollah 15. Hyderul Mollah alias Hyder Mollah 16. Poli Bibi alias Harnida Bibi is admitted by him.

Identified By Subhendu Chatterjee, son of , Kolkata, District:-Kolkata, WEST BENGAL, India, P.O. - Pin -700001 , By Caste Hindu, By Profession: Advocate.

(Abani Kumar Dey)
DISTRICT SUB-REGISTRAR-I



(Abani Kumar Dey)
DISTRICT SUB-REGISTRAR-I
EndorsementPage 2 of 2

Certificate of Registration under section 60 and Rule 69.

Registered in Book - I
CD Volume number 13
Page from 293 to 304
being No 02264 for the year 2010.



(Abani Kumar Dey) 14-July-2010
DISTRICT SUB-REGISTRAR-I
Office of the D.S.R.-I SOUTH 24-PARGANAS
West Bengal

CHECKED

13 JUL 2011

CERTIFIED TO BE A TRUE COPY
ADBL. DIST. SUB-REGISTRAR (RECORDS)
ALIPORE, 24 P.G.(S)