


PROJECT NAME : GRAND CASTLE (PH-I)


HOLDING NO. : 50, BARHANS

COMPANY NAME : CITYSTAR GANGULY PROJECTS LLP

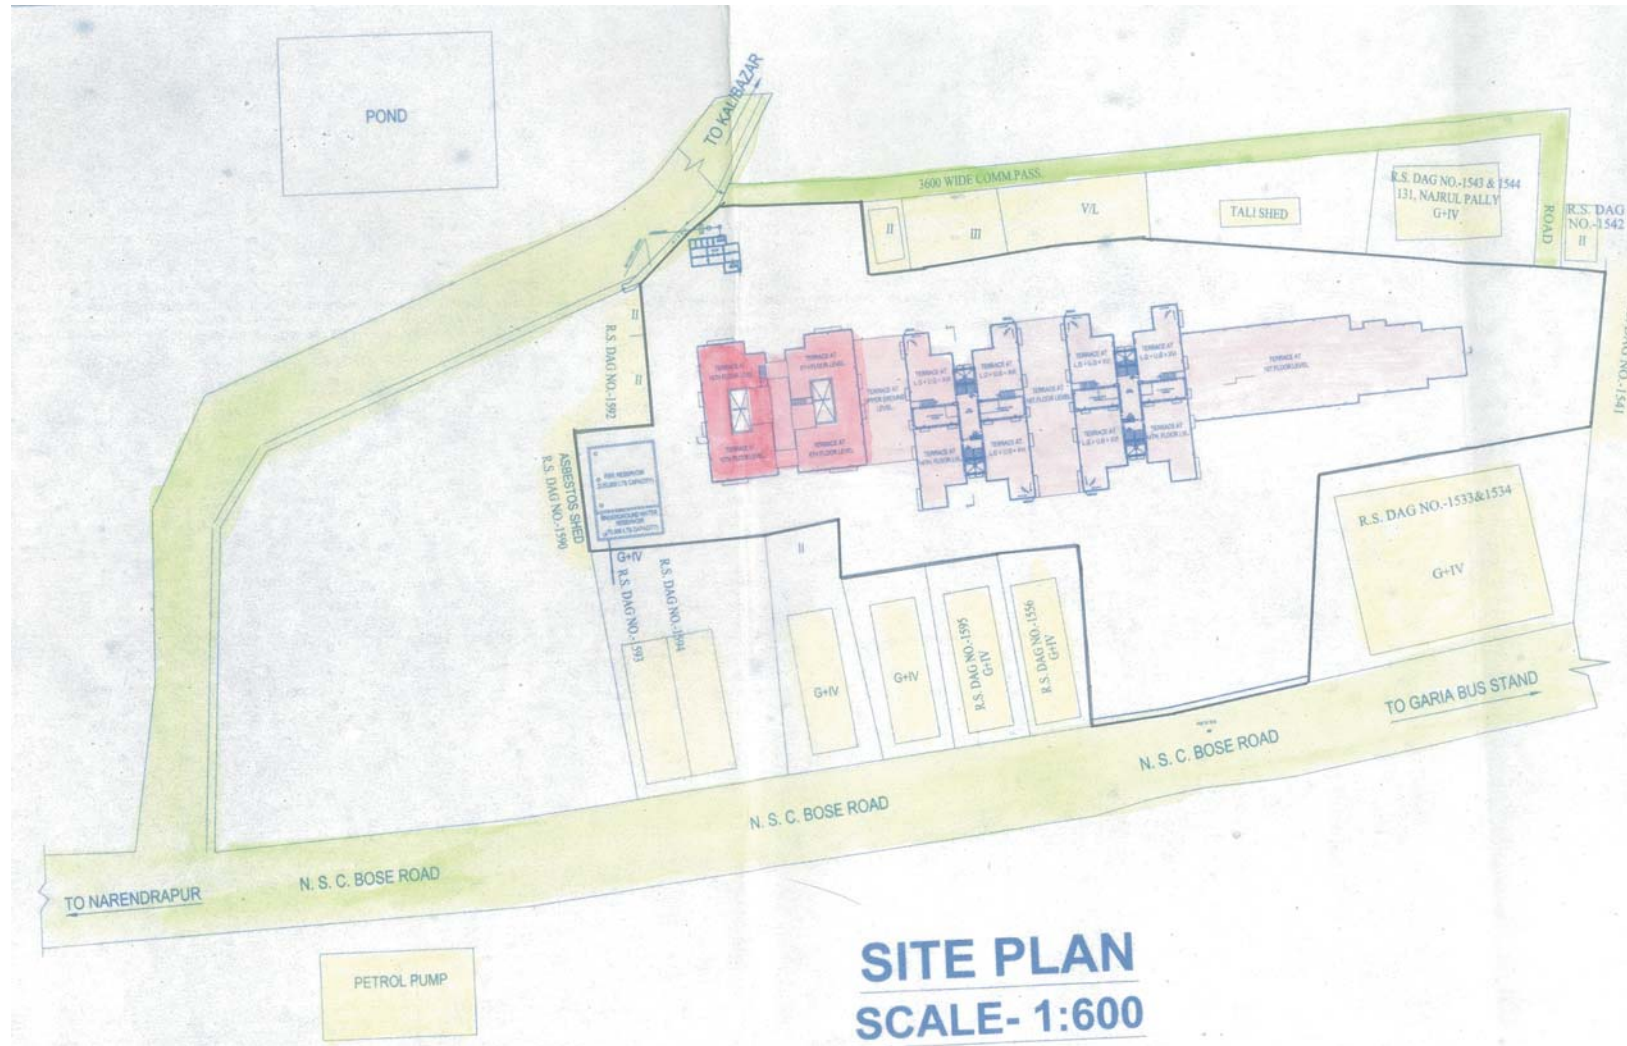

SITE PLAN

LONGITUDE: 22°27'14.45"N

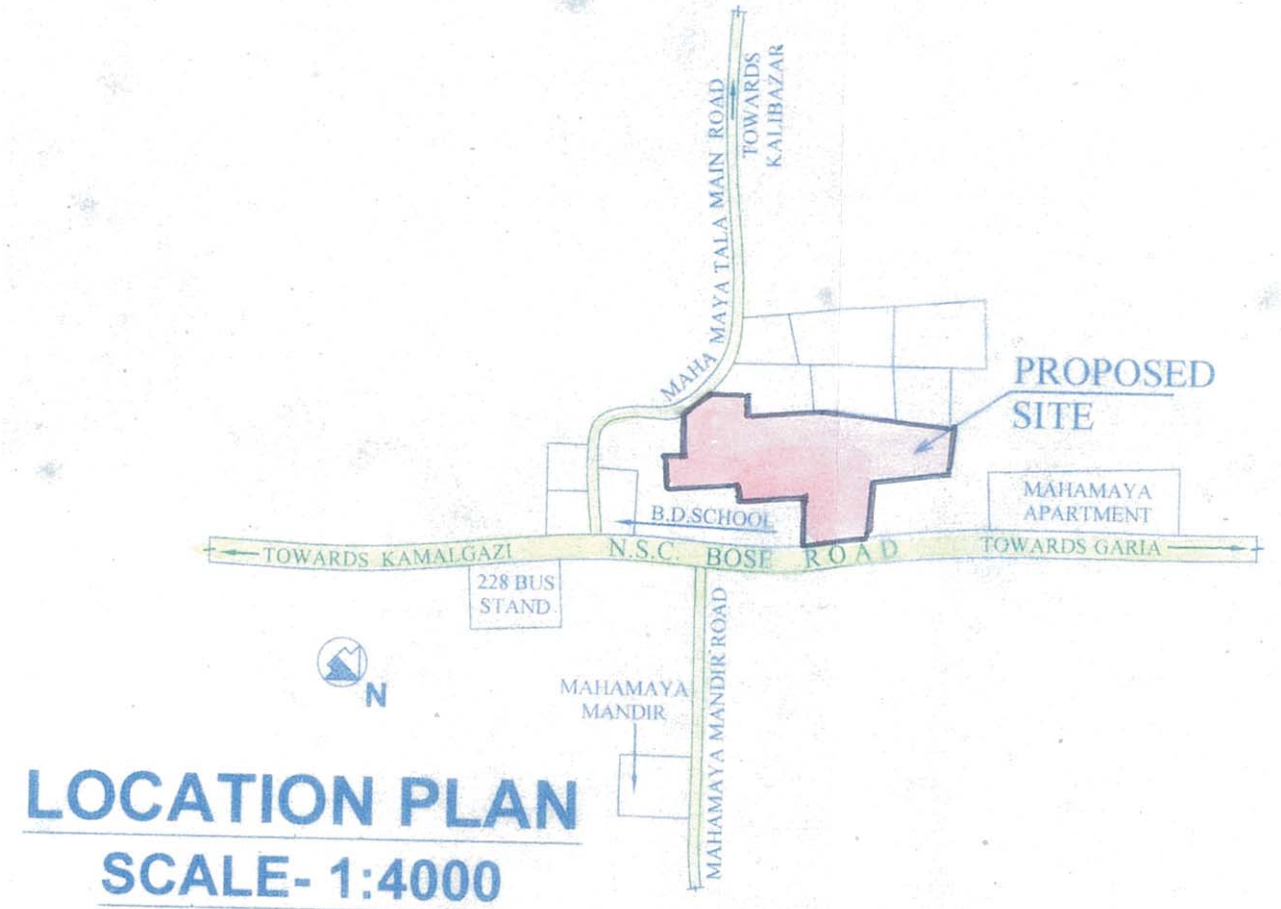

LOCATION PLAN

LATITUDE: 88°23'13.04"E