

05/27/15

I 03267/15



পশ্চিমবঙ্গ পশ্চিম বঙ্গাল WEST BENGAL

Certified that the document is admitted to registration. The signature sheet/s and the endorsement sheets attached with this document are the part of this document

R 983915

A-1-260532/15
28/09/15, 17.02

V.C. case no. 494/2015

Deed of Conveyance

[Signature]
Additional District Sub-Registrar,
Garia South 24 Parganas

29 SEP 2015

THIS INDENTURE made this 24th day of SEP., Two Thousand Fifteen

BETWEEN

1) MD. ABID HOSSAIN SAFUI alias ABID SANPUI alias ABID HOSSAIN SANPUI, (PAN No- AUIPS7310R) 2) NAJIR SANPUI alias NAZIR HOSSAIN SANPUI alias MD. NAJIR HOSSAIN SANPUI, and 3) JAYNAL SANPUI alias MD.JAYNAL HOSSAIN SAPUI, (PAN No AVOPS7261G) all son of Golap Sanpui all Residing at Kumrakhali, P.O-Narendrapur, P.S- Sonarpur, District- South 24 Parganas, hereinafter referred to as the **VENDORS** (which term or expression shall unless excluded by or repugnant to the subject or context be deemed to mean and include his heirs, legal representatives, executors and administrators) of the FIRST PART.

3036

- 1 JUL 2015

No.....Rs. 50/- Date.....

Name:.....

Address:.....

Vendor:.....

Alipur Collectorate, 24 Pgs. (S)

**SUBHANKAR DAS
STAMP VENDOR**

Alipur Police Court, Koj - 27

B. C. LAHIRI
Advocate
ALIPUR JUDGE COURT
KOL-27

- Abid Hossain Dahi



M.C.T 1428



1. Abid Hossain Dahi



M.C.T 1429

2. Nazim Hossain Samui



M.C.T 1430

Additional District Sub-Registrar,
Garia South 24 Parganas

24 SEP 2015

3. Daynal Samui

Amed Hossain Seetu

S/o Golap Seetu

Kamru Khui P.O. Nomen drofui

P.S. Sonar fari

KoL-103

Oceel Business

AND

MANYA AGENCIES PVT. LTD, (PAN AAHCM4515A), a company duly incorporated under the Companies Act, 1956, having its registered office at premises No. 85 Prince Anwar Shah Road, Flat No-14 J, Tower-3, Kolkata- 700033, represented by its authorized signatory Mr. Afsar-Ur Rahaman Sardar, son of Late Abul Basar Sardar, Residing at Kumrakhali, P.O- Narendrapur, P.S- Sonarpur, Kolkata- 700103, hereinafter referred to as the "**PURCHASER**" (which expression shall unless excluded by or repugnant to the subject or context be deemed to mean and include their successor or successors-in-interest and assigns) of the **OTHER PART** :

WHEREAS:

- A.** The Vendors are seized and possessed of and/or well and sufficiently entitled to All That the piece and parcel of land containing an area of 29.5 Decimal in R.S Dag Nos 706 and 3 Decimal in R.S Dag No 705 aggregating to 32.5 Decimal recorded in R.S Khatian No- 1299, 1300, 1301 and 1302 corresponding L.R Dag No- 743 and 741/2465 respectively and recorded in L.R Khatian No- 3323, 3321 and 3322 situate lying at Mouza Kumrakhali, J.L.No- 48, P.S- Sonarpur, P.O-Narendrapur under Rajpur Sonarpur Municipality, Additional District Sub- Registration Office- Sonarpur Now Garia in the District South 24 Parganas, hereinafter referred to as the '**ENTIRE LAND**'
- B.** The Vendors have agreed to sell, transfer and convey and the Purchaser has agreed to purchase All That the piece and parcel of land containing an area of 7.375 Decimal out of 29.5 Decimat in R.S Dag Nos 706 and 0.750 Decimal out of 3 Decimal in R.S Dag



M.C.T 1431

U. Akbar ul Rehman Saikho



a


Additional District Sub-Registrar,
Garia South 24 Parganas

24 SEP 2015

No 705 aggregating 8.125 Decimal (1/4th share of Entire Land) out of 32.5 Decimal recorded in R.S Khatian No- 1299, 1300, 1301 and 1302 corresponding , L.R Dag No- 743 and 741/2465 respectively and recorded in L.R Khatian No- 3323, 3321 and 3322 situate lying at Mouza Kumrakhali, J.L.No- 48, P.S- Sonarpur, P.O-Narendrapur under the jurisdiction of Rajpur Sonarpur Municipality, Additional District Sub- Registration Office- Sonarpur Now Garia in the District South 24 Parganas, hereinafter referred to as the '**SAID LAND**' morefully described in the Schedule hereunder free from all encumbrances, liens, lispens, charges, acquisitions, requisitions, attachments and trusts of whatsoever nature at and for the consideration of **Rs.24,00,000/- (Rupees Twenty Four Lakh) only.**

C. NOW THIS INDENTURE WITNESSETH that in pursuance of the said agreement and in consideration of the said sum of **Rs.24,00,000/- (Rupees Twenty Four Lakh) Only** of the lawful money of the Union of India well and truly paid by the Purchaser to the Vendors at or before the execution of these presents (the receipt whereof the Vendors do and each of them doth hereby as also by the receipt hereunder written admit and acknowledge and of and from the same and every part thereof forever acquit release and discharge the Purchaser and the said land) the Vendors do and each of them doth hereby grant transfer convey assign and assure unto and in favour of the Purchaser All That the piece and parcel of land containing an area of 7.375 Decimal out of 29.5 Decimal in R.S Dag Nos 706 and 0.750 Decimal out of 3 Decimal in R.S Dag No 705 aggregating 8.125 Decimal (1/4th share of entire land) out of 32.5 Decimal recorded in R.S Khatian No- 1299, 1300, 1301 and 1302 corresponding , L.R Dag No- 743 and 741/2465 respectively and recorded in L.R Khatian No- 3323, 3321 and 3322 situate lying at Mouza Kumrakhali, J.L.No- 48, P.S- Sonarpur, P.O-

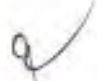


Additional District Sub-Registrar,
Garia South 24 Parganas

24 SEP 2015

Narendrapur under Rajpur Sonarpur Municipality, Additional District Sub- Registration Office- Sonarpur Now Garia in the District South 24 Parganas, more fully and particularly described in the **Schedule** hereunder written (hereinafter referred to as the "**Said Land**") **OR HOWSOEVER OTHERWISE** the said land or any part thereof now is or heretofore was situated, butted, bounded, called, known, numbered, described and distinguished Together With all sewers drains ditches ancient and other lights, paths, passages and all manner of rights, privileges easements, advantages and appurtenances whatsoever to the said land or any part thereof belonging to or anywise appertaining or usually held, occupied or enjoyed or reputed known as part parcel or member thereof or appurtenant thereto and all the estate, right, title, interest, property, claim and demand whatsoever both at law or in equity of the Vendors into and upon the same or any part thereof Together With all deeds, pattahs, muniments of title whatsoever relating to the said land or any part thereof which now are or at any time hereafter shall or may be in the possession, power or control of the Vendors or any other person or persons from whom it may procure the same without any action or suit **TO HAVE AND TO HOLD** the said land hereby granted and conveyed or expressed or intended so to be and every part thereof unto and to the use of the Purchaser absolutely and forever and the Vendors do and each of them doth hereby covenant with the Purchaser **THAT NOTWITHSTANDING** any act, deed or thing by the Vendors or their predecessors-in-title done or executed or knowingly suffered to the contrary the Vendors are now lawfully, rightfully and absolutely seized and possessed of or otherwise well and sufficiently entitled to the said land hereby granted, transferred and conveyed or expressed or intended so to be and every part thereof without any manner or condition, use, trust or other thing



Additional District Sub-Registrar,
Garia South 24 Parganas

24 SEP 2015

whatsoever to alter, defeat, encumber or make void the same **AND THAT NOTWITHSTANDING** any such act, deed or thing whatsoever as aforesaid the Vendors do and each of them has now in good right, full power and absolute authority to grant, transfer and convey the said land hereby granted, transferred and conveyed or expressed or intended so to be unto and to the use of the Purchaser in manner aforesaid **AND** the Purchaser shall and may at all times hereafter peaceably and quietly possess and enjoy the said land and receive the rents, issues and profits thereof without any lawful eviction, interruption, claim or demand from or by the Vendors or any person or persons lawfully or equitably claiming from under or in trust for them **AND** that free and clear and freely and clearly absolutely acquitted, exonerated and released or otherwise by and at the costs and expenses of the Vendors well and sufficiently indemnified of from and against all manners of claims, charges, liens, debts, attachments and encumbrances whatsoever made or suffered by the Vendors or any person or persons lawfully or equitably claiming as aforesaid **AND** further that the Vendors and all persons having or lawfully or equitably claiming any estate or interest whatsoever in the said land or any part thereof from under or in trust for it the Vendors shall and will from time to time and at all times hereafter at the request and costs of the Purchaser do and execute or cause to be done and executed all such acts, deeds and things whatsoever for further better and more perfectly assuring the said land and every part thereof unto and to the use of the Purchaser in manner aforesaid as shall or may be reasonably required.



[Handwritten signature]

Additional District Sub-Registrar,
Garia South 24 Parganas

24 SEP 2015

SCHEDULE
(SAID LAND)

ALLTHAT the piece and parcel of land containing an area of 7.375 Decimal out of 29.5 Decimal in R.S Dag Nos 706 and 0.750 Decimal out of 3 Decimal in R.S Dag No 705 aggregating 8.125 Decimal ($1/4^{\text{th}}$ Share) out of entire 32.5 Decimal recorded in R.S Khatian No- 1299, 1300, 1301 and 1302 corresponding , L.R Dag No- 743 and 741/2465 respectively and recorded in L.R Khatian No- 3323, 3321 and 3322 situate lying at Mouza Kumrakhali, J.L.No- 48, P.S- Sonarpur, P.O- Narendrapur under Rajpur Sonarpur Municipality, Additional District Sub- Registration Office- Sonarpur Now Garia in the District South 24 Parganas, bordered in 'Red' on the plan annexed hereto and the entire Dag is butted and bounded in the manner following that is to say:-

R.S Dag No-705/L.R Dag No 741/2465

On the East : L.R Dag No - 748 i.e R.S.Dag No - 711

On the West: L.R Dag No - 741/2462 i.e Part of R.S.Dag No - 705

On the North : L.R Dag No - 741/2463, 741/2464 i.e Part of R.S.Dag No - 705

On the South : L.R Dag No – 743 i.e R.S.Dag No - 706

R.S Dag No-706/L.R Dag No743

On the East : L.R Dag No- 746, 747 & 748 i.e R.S.Dag No – 709, 710 & 711

On the West: L.R Dag No- 722 & 728 i.e R.S.Dag No – 689 & 693/2255

On the North: L.R Dag No- 742, 741/2462, 741/2465 & 748 i.e R.S.Dag No – 705, 705/2257 & Part of 711

On the South: L.R Dag No- 744 & 745 i.e R.S.Dag No – 707 & 708



a

Additional District Sub-Registrar,
Garia South 24 Parganas

24 SEP 2015

IN WITNESS WHEREOF the Vendor and the Purchaser have hereunto set and subscribed their respective hands and seal the day month and year first above written

**SIGNED SEALED AND
DELIVERED** by the the
VENDORS at Kolkata in the
presence of :

- Abid Hossain Sanjay*
1. Amed Hossain Safai *Nasir Hossain Sanjay*
Kumrakheeli P.O. Norendrapur
P.S. Sonar Pur.
 2. Saiful Rahaman Karim *Jaynal Sanjay*
Kasturipark, P.S. - Sonarpur
K01-103

**SIGNED SEALED AND
DELIVERED** by the
PURCHASER at Kolkata in the
presence of :

MANYA AGENCIES PVT. LTD.

1. Amed Hossain Safai *Akbar ur Rahaman Sanjay*
Kumrakheeli P.O., Norendrapur
P.S. Sonar Pur.
2. Saiful Rahaman Karim
Kasturipark, P.S. - Sonarpur
K01-103

Authorized Person



[Handwritten signature]

Additional District Sub-Registrar
Garla South 24 Parganas

24 SEP 2018

RECEIVED of and from the within-named Purchaser the within-mentioned sum of **Rs. 24,00,000/- (Rupees Twenty Four Lakh only)** being the full consideration money as per Memo below:-

MEMO OF CONSIDERATION

Date	Cheque No	In favour of	Bank	Amount (Rupees)
24-09-15	524833	ABID HOSSAIN SANPUI	PUNJAB & SIND	6,00,000/-
24-09-15	524834	ABID HOSSAIN SANPUI	PUNJAB & SIND	6,00,000/-
24-09-15	524835	NAZIR HOSSAIN SANPUI	PUNJAB & SIND	6,00,000/-
24-09-15	524836	JAYNAL SANPUI	PUNJAB & SIND	6,00,000/-
Total				24,00,000/-

Rs. 24,00,000/- (Rupees Twenty Four Lakh only)

WITNESSES :

1. Amed Hossain Sanpui
Kamra Kheri Po. Nonendrapur.
P.O. Sonarpur,
KOL-103
2. Saideul Rahaman Khatun
Kasturiganj, P.O.- Sonarpur, Kol-103,

Abid Hossain Sanpui
Nazir Hossain Sanpui
Jaynal Sanpui

Saurabh Chaudhuri
SAURABH CHAUDHURI
Advocate
Alipore Police Court



✓

Additional District Sub-Registrar,
Garia South 24 Parganas

24 SEP 2015

SPECIMEN FORM FOR TEN FINGURE PRINT

					
	(Left Hand)				
					
(Right Hand)					

Name : MD. ABID HOSSAIN SAFUI alias ABID SANPUI alias ABID HOSSAIN SANPUI

Signature : *Abid Hossain Sanpui*

					
	(Left Hand)				
					
(Right Hand)					

Name : MD NAJIR SANPUI alias NAZIR HOSSAIN SANPUI alias MD. NAJIR HOSSAIN SANPUI

Signature : *Najir Hossain Sanpui*






Additional District Sub-Registrar,
Garia South 24 Parganas

24 SEP 2015












SPECIMEN FORM FOR TEN FINGER PRINT

					
	Little	Ring	Middle	Fore	Thumb
	(Left Hand)				
					
	Thumb	Fore	Middle	Ring	Little
	(Right Hand)				

Name : JAYNAL SANPUI alias MD.JAYNAL HOSSAIN SAPUI

Signature : *Jaynal Sanpui*



					
	Little	Ring	Middle	Fore	Thumb
	(Left Hand)				
					
	Thumb	Fore	Middle	Ring	Little
	(Right Hand)				

Name : Afsar-Ur Rahaman Sardar authorized person of MANYA AGENCIES PVT. LTD

Signature : *Afsar ur Rahaman Sardar*



a

Additional District Sub-Registrar,
Garia South 24 Parganas


24 SEP 2015

SITE PLAN OF LAND CONTAINING AN AREA OF 29.5 DECIMAL IN R.S. DAG NO. 706 AND 3 DECIMAL IN SOUTH EASTERN PART OF R.S. DAG NO 705 AGGREGATING 32.5 DECIMALS SHOWN WITH RED BORDER RECORDED IN R.S. KHATIAN NO- 1299, 1300, 1301 AND 1302 CORRESPONDING , L.R. DAG NO- 743 AND 741/2465 RESPECTIVELY AND RECORDED IN L.R. KHATIAN NO- 3323, 3321 AND 3322 SITUATE LYING AT MOUZA KUMRAKHALI, J.L.NO- 48, P.S. - SONARPUR, P.O. - NARENDRAPUR UNDER RAJPUR SONARPUR MUNICIPALITY, WARD NO. 27, ADDITIONAL DISTRICT SUB - REGISTRATION OFFICE- SONARPUR NOW GARIA IN THE DISTRICT SOUTH 24 PARGANAS.

AREA CONVEYED IN THIS DEED IS 1/4 TH SHARE OF 32.5 DECIMALS (WHICH WORKS OUT TO 8.125 DECIMAL)



Scale - Not to Scale

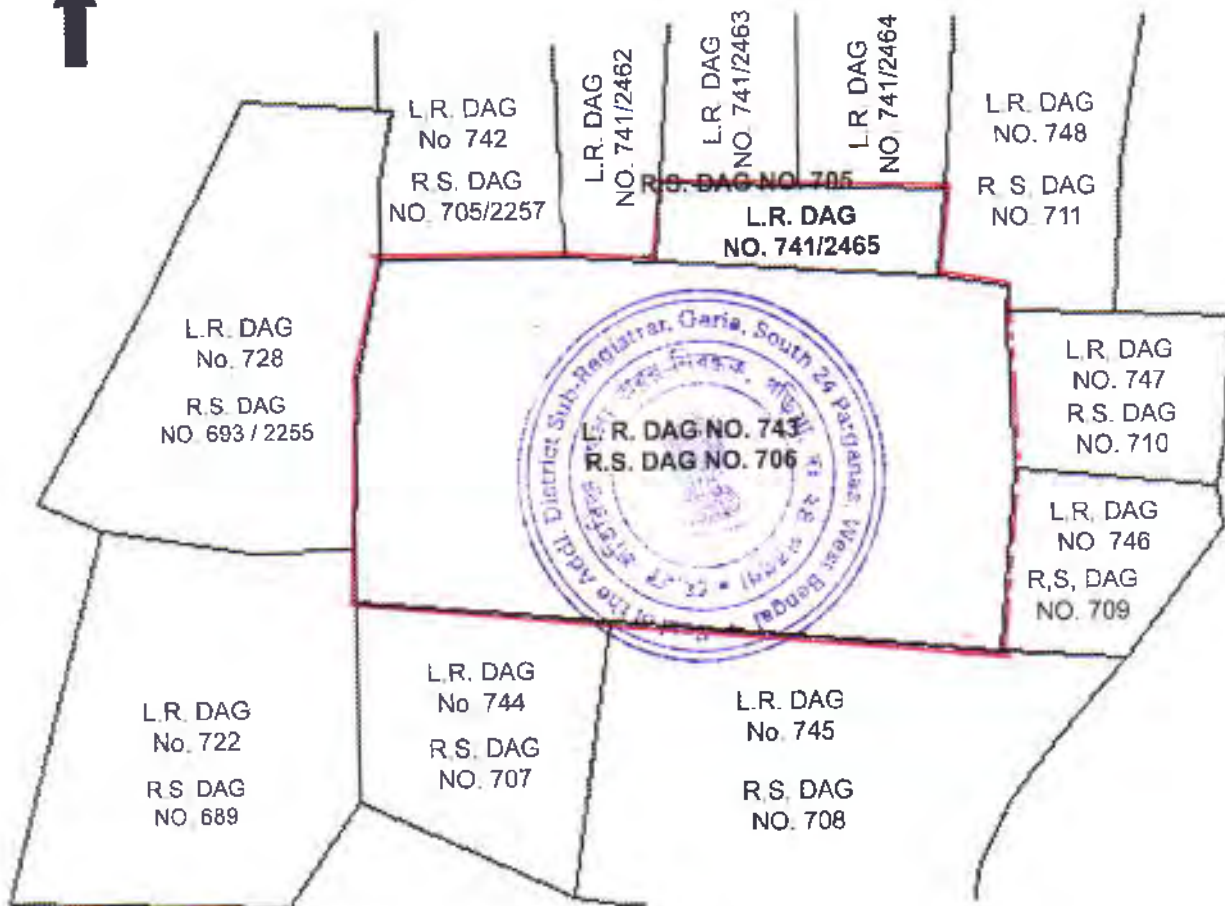

MANYA AGENCIES PVT LTD

Atsar ur Rahaman Sarker

Authorized Person

Signature of Purchaser

Abid Hossain Sanpui

(MD. ABID HOSSAIN SANPUI)

Nasir Hossain Sanpui

(NAJIR SANPUI alias NAJIR HOSSAIN SANPUI)

Jaynal Sanpui

(MD. JAYANAL SANPUI alias MD. JAYANAL HOSSAIN SAFUI)

Signature of Vendors



Additional District Sub-Registrar,
Garia South 24 Parganas

24 SEP 2015












Government of West Bengal

Department of Finance (Revenue), Directorate of Registration and Stamp Revenue

OFFICE OF THE A.D.S.R. GARIA, District Name :South 24-Parganas

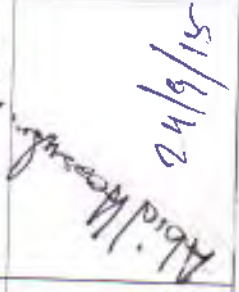Signature / LTI Sheet of Query No/Year 16291000260532/2015

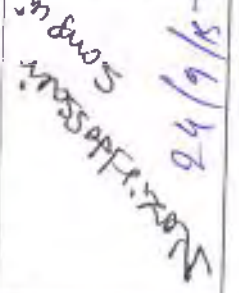

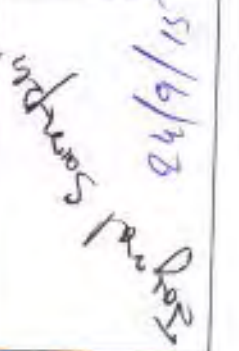

I. Signature of the Person(s) admitting the Execution at Private Residence.

Sl No.	Name of the Executant	Category	Photo	Finger Print	Signature with date
1	Md Abid Hossain Sanpu KUMRAKHALI, P.O:- NARENDRAPUR, P.S:- Sonarpur, District:-South 24-Parganas, West Bengal, India, PIN - 700103	Seller			
2	Md NAJIR SANPUI Alias Md NAJIR HOSSAIN SANPUI KUMRAKHALI, P.O:- NARENDRAPUR, P.S:- Sonarpur, District:- South 24-Parganas, West Bengal, India, PIN - 700103	Seller			
3	Md JAYNAL SANPUI Alias Md JAYNAL HOSSAIN SAFUI KUMRAKHALI, P.O:- NARENDRAPUR, P.S:- Sonarpur, District:-South 24-Parganas, West Bengal, India, PIN - 700103	Seller			





I. Signature of the Person(s) admitting the Execution at Private Residence.

Sl No.	Name of the Executant	Category		Finger Print	Signature with date
4	Md AFSAR UR RAHAMAN SARDAR KUMRAKHALI, P O - NARENDRAPUR, P.S:- Sonarpur, District:-South 24-Parganas, West Bengal, India, PIN - 700103	Buyer			<i>Afsar ur Rahman Sardar</i> 24/9/15
5	Mr AFSAR UR RAHAMAN SARDAR KUMRAKHALI, P.O:- NARENDARPUR, P.S:- Sonarpur, District:-South 24-Parganas, West Bengal, India, PIN - 700103	Represent ative of Buyer [Manya Agencies Pvt.ltd]			<i>Afsar ur Rahman Sardar</i> 24/9/15
Sl No.	Name and Address of Identifier	Identifier of		Signature with date	
1	Mr AMED HOSSAIN SANFUI Son of Mr GOPAL SANFUI KUMRAKHALI, P.O:- NARENDRAPUR, P.S:- Sonarpur, District:-South 24-Parganas, West Bengal, India, PIN - 700103	Md Abid Hossain Sanpui, Md NAJIR SANPUI, Md JAYNAL SANPUI, Md AFSAR UR RAHAMAN SARDAR, Mr AFSAR UR RAHAMAN SARDAR		<i>Amed Hossain Sanfui</i> 24/9/15	



(Signature)
Abhil Bera)
ADDITIONAL DISTRICT
SUB-REGISTRAR
OFFICE OF THE A.D.S.R
GARIA
South 24-Parganas, West
Bengal
Additional District Sub-Registrar,
Garia South 24 Parganas

24 SEP 2015



Seller, Buyer and Property Details

A. Seller & Buyer Details

Presentant Details	
SL No.	Name and Address of Presentant
1	Md Abid Hossain Sanpui Son of Md Gopal Sanpui KUMRAKHALI, P.O:- NARENDRAPUR, P.S:- Sonarpur, District:-South 24-Parganas, West Bengal, India, PIN - 700103

Seller Details	
SL No.	Name, Address, Photo, Finger print and Signature
1	Md Abid Hossain Sanpui Son of Md Gopal Sanpui KUMRAKHALI, P.O:- NARENDRAPUR, P.S:- Sonarpur, District:-South 24-Parganas, West Bengal, India, PIN - 700103 Sex: Male, By Caste: Muslim, Occupation: Business, Citizen of: India, PAN No. AUIPS7310R, Status : Individual Date of Execution : 24/09/2015 Date of Admission : 24/09/2015 Place of Admission of Execution : Pvt. Residence
2	Md NAJIR SANPUI (Alias: Md NAJIR HOSSAIN SANPUI) Son of Md GOPAL SANPUI KUMRAKHALI, P.O:- NARENDRAPUR, P.S:- Sonarpur, District:-South 24-Parganas, West Bengal, India, PIN - 700103 Sex: Male, By Caste: Muslim, Occupation: Business, Citizen of: India, Status : Individual Date of Execution : 24/09/2015 Date of Admission : 24/09/2015 Place of Admission of Execution : Pvt. Residence
3	Md JAYNAL SANPUI (Alias: Md JAYNAL HOSSAIN SAFUI) Son of Md GOPAL SANPUI KUMRAKHALI, P.O:- NARENDRAPUR, P.S:- Sonarpur, District:-South 24-Parganas, West Bengal, India, PIN - 700103 Sex: Male, By Caste: Muslim, Occupation: Business, Citizen of: India, PAN No. AVOPS7261G, Status : Individual Date of Execution : 24/09/2015 Date of Admission : 24/09/2015 Place of Admission of Execution : Pvt. Residence

Buyer Details	
SL No.	Name, Address, Photo, Finger print and Signature
1	<p>Manya Agencies Pvt Ltd 85, PRINCE ANWAR SHAH RD, P.O:- TOLLYGUNGE, P.S:- Tollygunge, District:-South 24-Parganas, West Bengal, India, PIN - 700033 PAN No, AAHCM4515A, Status : Organization Represented by representative as given below:-</p>
1(1)	<p>Mr AFSAR UR RAHAMAN SARDAR KUMRAKHALI, P.O:- NARENDARPUR, P.S:- Sonarpur, District:-South 24-Parganas, West Bengal, India, PIN - 700103 Sex: Male, By Caste: Muslim, Occupation: Business, Citizen of: India, Status : Representative Dale of Execution : 24/09/2015 Date of Admission : 24/09/2015 Place of Admission of Execution : Pvt. Residence</p>
2	<p>Md AFSAR UR RAHAMAN SARDAR Son of Late ABUL BASAR SARDAR KUMRAKHALI, P.O:- NARENDRAPUR, P.S:- Sonarpur, District:-South 24-Parganas, West Bengal, India, PIN - 700103 Sex: Male, By Caste: Muslim, Occupation: Business, Citizen of: India, Status : Individual Date of Execution : 24/09/2015 Date of Admission : 24/09/2015 Place of Admission of Execution : Pvt. Residence</p>

B. Identifire Details

Identifier Details			
SL No.	Identifier Name & Address	Identifier of	Signature
1	<p>Mr AMED HOSSAIN SANFUI Son of Mr GOPAL SANFUI KUMRAKHALI, P.O:- NARENDRAPUR, P.S:- Sonarpur, District:-South 24-Parganas, West Bengal, India, PIN - 700103 Sex: Male, By Caste: Muslim, Occupation: Business, Citizen of: India,</p>	<p>Md Abid Hossain Sanpui, Md NAJIR SANPUI, Md JAYNAL SANPUI, Md AFSAR UR RAHAMAN SARDAR, Mr AFSAR UR RAHAMAN SARDAR</p>	

C. Transacted Property Details

Land Details						
Sch No.	Property Location	Plot No & Khatian No/ Road Zone	Area of Land	Setforth Value(In Rs.)	Market Value(In Rs.)	Other Details
L1	District: South 24-Parganas, P.S:- Sonarpur, Municipality: RAJPUR- SONARPUR, Mouza: Kumrakhali	LR Plot No:- 743 LR Khatian No:- 3323	7.375 Dec	21,00,000/-	37,61,250/-	Proposed Use: Pukur, ROR: Pukur, Width of Approach Road: 4 Ft.
L2	District: South 24-Parganas, P.S:- Sonarpur, Municipality: RAJPUR- SONARPUR, Mouza: Kumrakhali	LR Plot No:- 741/2463 LR Khatian No:- 3322	0.75 Dec	3,00,000/-	5,10,000/-	Proposed Use: Bastu, ROR: Shali, Width of Approach Road: 4 Ft.

Transfer of Property from Seller to Buyer				
Sch No.	Name of the Seller	Name of the Buyer	Transferred Area	Transferred Area in(%)
L1	Md Abid Hossain Sanpui		0.491667	6.66667
	Md Abid Hossain Sanpui	Manya Agencies Pvt.ltd	0.491667	6.66667
	Md Abid Hossain Sanpui	Md AFSAR UR RAHAMAN SARDAR	0.491667	6.66667
	Md JAYNAL SANPUI		0.491667	6.66667
	Md JAYNAL SANPUI	Manya Agencies Pvt.ltd	0.491667	6.66667
	Md JAYNAL SANPUI	Md AFSAR UR RAHAMAN SARDAR	0.491667	6.66667
	Md NAJIR SANPUI		0.491667	6.66667
	Md NAJIR SANPUI	Manya Agencies Pvt.ltd	0.491667	6.66667
	Md NAJIR SANPUI	Md AFSAR UR RAHAMAN SARDAR	0.491667	6.66667

Transfer of Property from Seller to Buyer

Sch No.	Name of the Seller	Name of the Buyer	Transferred Area	Transferred Area in(%)
L2	Md Abid Hossain Sanpui		0.05	6.66667
	Md Abid Hossain Sanpui	Manya Agencies Pvt Ltd	0.05	6.66667
	Md Abid Hossain Sanpui	Md AFSAR UR RAHAMAN SARDAR	0.05	6.66667
	Md JAYNAL SANPUI		0.05	6.66667
	Md JAYNAL SANPUI	Manya Agencies Pvt Ltd	0.05	6.66667
	Md JAYNAL SANPUI	Md AFSAR UR RAHAMAN SARDAR	0.05	6.66667
	Md NAJIR SANPUI		0.05	6.66667
	Md NAJIR SANPUI	Manya Agencies Pvt Ltd	0.05	6.66667
	Md NAJIR SANPUI	Md AFSAR UR RAHAMAN SARDAR	0.05	6.66667

D. Applicant Details

Details of the applicant who has submitted the requisition form

Applicant's Name	S Laskar
Address	Sonarpur, Thana : Sonarpur, District : South 24-Parganas, WEST BENGAL
Applicant's Status	Others

Office of the A.D.S.R. GARIA, District: South 24-Parganas

Endorsement For Deed Number : 1 - 162903267 / 2015

Query No/Year	16291000260532/2015	Serial no/Year	1629003523 / 2015
Deed No/Year	1 - 162903267 / 2015		
Transaction	[0101] Sale, Sale Document		
Name of Presentant	Md Abid Hossain Sanpui	Presented At	Private Residence
Date of Execution	24-09-2015	Date of Presentation	24-09-2015

Remarks

On 11/09/2015

Certificate of Market Value(WB PUVI rules of 2001)

Certified that the market value of this property which is the subject matter of the deed has been assessed at Rs 42,71,250/-

(Abhijit Bera)

ADDITIONAL DISTRICT SUB-REGISTRAR

OFFICE OF THE A.D.S.R. GARIA

South 24-Parganas, West Bengal

On 24/09/2015

Presentation(Under Section 52 & Rule 22A(3) 46(1),W.B. Registration Rules,1962)

Presented for registration at 19:02 hrs on : 24/09/2015, at the Private residence by Md Abid Hossain Sanpui , one of the Executants.

Admission of Execution (Under Section 58, W.B. Registration Rules, 1962)

Execution is admitted on 24/09/2015 by

Md Abid Hossain Sanpui, Son of Md Gopal Sanpui, KUMRAKHALI, P.O: NARENDRAPUR, Thana: Sonarpur, , South 24-Parganas, WEST BENGAL, India, PIN - 700103, By caste Muslim, By Profession Business
Indetified by Mr AMED HOSSAIN SANFUI, Son of Mr GOPAL SANFUI, KUMRAKHALI, P.O: NARENDRAPUR, Thana: Sonarpur, , South 24-Parganas, WEST BENGAL, India, PIN - 700103, By caste Muslim, By Profession Business

Admission of Execution (Under Section 58, W.B. Registration Rules, 1962)

Execution is admitted on 24/09/2015 by

Md NAJIR SANPUI, Alias Md NAJIR HOSSAIN SANPUI, Son of Md GOPAL SANPUI, KUMRAKHALI, P.O: NARENDRAPUR, Thana: Sonarpur, , South 24-Parganas, WEST BENGAL, India, PIN - 700103, By caste Muslim, By Profession Business
Indetified by Mr AMED HOSSAIN SANFUI, Son of Mr GOPAL SANFUI, KUMRAKHALI, P.O: NARENDRAPUR, Thana: Sonarpur, , South 24-Parganas, WEST BENGAL, India, PIN - 700103, By caste Muslim, By Profession Business

Admission of Execution (Under Section 58, W.B. Registration Rules, 1962)

Execution is admitted on 24/09/2015 by

Md JAYNAL SANPUI, Alias Md JAYNAL HOSSAIN SAFUI, Son of Md GOPAL SANPUI, KUMRAKHALI, P.O: NARENDRAPUR, Thana: Sonarpur, , South 24-Parganas, WEST BENGAL, India, PIN - 700103, By caste Muslim, By Profession Business

Indetified by Mr AMED HOSSAIN SANFUI, Son of Mr GOPAL SANFUI, KUMRAKHALI, P.O: NARENDRAPUR, Thana: Sonarpur, , South 24-Parganas, WEST BENGAL, India, PIN - 700103, By caste Muslim, By Profession Business

Admission of Execution (Under Section 58, W.B. Registration Rules, 1962)

Execution is admitted on 24/09/2015 by

Md AFSAR UR RAHAMAN SARDAR, Son of Late ABUL BASAR SARDAR, KUMRAKHALI, P.O: NARENDRAPUR, Thana: Sonarpur, , South 24-Parganas, WEST BENGAL, India, PIN - 700103, By caste Muslim, By Profession Business

Indetified by Mr AMED HOSSAIN SANFUI, Son of Mr GOPAL SANFUI, KUMRAKHALI, P.O: NARENDRAPUR, Thana: Sonarpur, , South 24-Parganas, WEST BENGAL, India, PIN - 700103, By caste Muslim, By Profession Business

Admission of Execution (Under Section 58, W.B. Registration Rules, 1962) [Representative]

Execution is admitted on 24/09/2015 by

Mr AFSAR UR RAHAMAN SARDAR AUTHORIZED PERSON, Manya Agencies Pvt.ltd, 85, PRINCE ANWAR SHAH RD, P.O:- TOLLYGUNGE, P.S:- Tollygunge, District:-South 24-Parganas, West Bengal, India, PIN - 700033

Indelified by Mr AMED HOSSAIN SANFUI, Son of Mr GOPAL SANFUI, KUMRAKHALI, P.O: NARENDRAPUR, Thana: Sonarpur, , South 24-Parganas, WEST BENGAL, India, PIN - 700103, By caste Muslim, By Profession Business

(Abhijit Bera)

ADDITIONAL DISTRICT SUB-REGISTRAR
OFFICE OF THE A.D.S.R, GARIA
South 24-Parganas, West Bengal

On 29/09/2015

Certificate of Admissibility(Rule 43,W.B. Registration Rules 1962)

Admissible under rule 21 of West Bengal Registration Rule, 1962 duly stamped under schedule 1A, Article number : 23 of Indian Stamp Act 1899

Payment of Fees

Certified that required Registration Fees payable for this document is Rs 46,995/- (A(1) = Rs 46,981/- ,E = Rs 14/-) and Registration Fees paid by Cash Rs 0/-, by Draft Rs 46,995/-

Description of Draft

1. Rs 46,995/- is paid, by the Draft(8554) No: 523838000405, Date: 28/09/2015, Bank: STATE BANK OF INDIA (SBI), GOKHALE ROAD:

Payment of Stamp Duty

Certified that required Stamp Duty payable for this document is Rs. 2,99,008/- and Stamp Duty paid by Draft Rs 2,99,008/-, by Stamp Rs 50/-

Description of Stamp

1. Rs 50/- is paid on Impressed type of Stamp, Serial no 3036, Purchased on 01/07/2015, Vendor named S Das.

Description of Draft

1. Rs 2,99,008/- is paid, by the Draft(8554) No: 523837000405, Date: 28/09/2015, Bank: STATE BANK OF INDIA (SBI), GOKHALE ROAD.



(Abhijit Bera)

ADDITIONAL DISTRICT SUB-REGISTRAR
OFFICE OF THE A D S R GARIA
South 24-Parganas, West Bengal

Certificate of Registration under section 60 and Rule 69.

Registered in Book - I

Volume number 1629-2015, Page from 29607 to 29632


being No 162903267 for the year 2015.



Digitally signed by ABHIJIT BERA
Date: 2015.09.29 14:06:26 +05:30
Reason: Digital Signing of Deed.

(Abhijit Bera) 9/29/2015 2:06:25 PM
ADDITIONAL DISTRICT SUB-REGISTRAR
OFFICE OF THE A.D.S.R. GARIA
West Bengal.

(This document is digitally signed.)

 



#####

DATED THIS DAY OF 2015

#####

BETWEEN

Digitally signed: MD. ABID HOSSAIN SANPUI & ORS
Date: 2015.09.29 14:06:26 +05:30
Reason: Digital Signing of Deed..... VENDORS

AND

(Abhijit Bera) 9/29/2015 2:06:25 PM
ADDITIONAL DISTRICT SUB-REGISTRAR
OFFICE OF THE A.D.S.R. GARIA
West Bengal.

MANYA AGENCIES PVT.LTD

.....PURCHASER

(This document is digitally signed.)

C O N V E Y A N C E