

UNIQUE CONSTRUCTION

Building and land developer

Registered office :

50/4/4 Hem Chandra Mukherjee Road

Kolkata – 700008

☎ 943-374-7273

Email : agcal1@rediffmail.com


Ref No.....

Date.....

LOCATION DETAILS OF THE PROJECT OF THE LAND DEDICATED FOR THE PROJECT DEVELOPMENT ALONG WITH ITS BOUNDARIES INCLUDING THE LATITUDE & LONGITUDE OF END-POINTS OF THE PROJECT.

DEVELOPER :-UNIQUE CONSTRUCTION

PROJECT :- 46 A, HEMCHANDRA MUKHERJEE ROAD

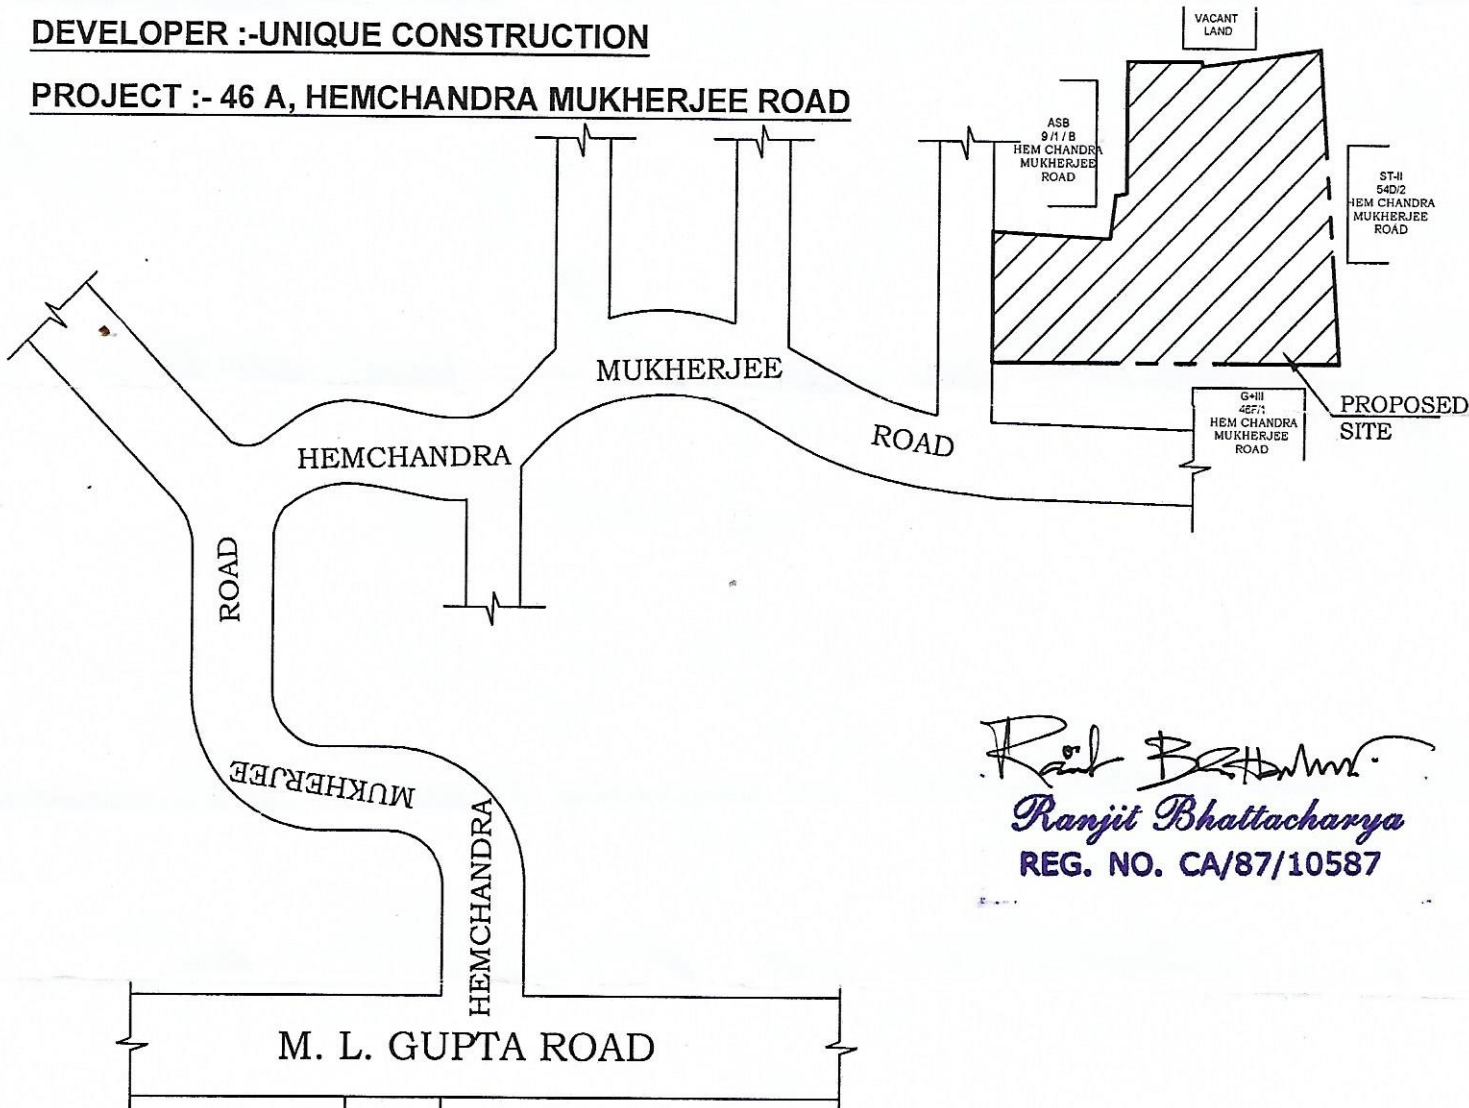

Ranjit Bhattacharya
Ranjit Bhattacharya
REG. NO. CA/87/10587

LOCATION PLAN
SCALE - 1:600

UNIQUE CONSTRUCTION
Sabita Ghosh
PARTNER

LATITUDE :-22°28'57.88" N

LONGITUDE :- 88°19'16.83" E

