


LOCATION DETAIL OF THE PROJECT OF LAND DEMARCATED FOR THE PROJECT DEVELOPMENT ALONG WITH ITS BOUNDARIES INCLUDING LATITUDE & LONGITUDE OF THE END POINT OF THE PROJECT.

<p><b>OWNERS:-</b>          1) KALYAN KUMAR SINHA &amp; OTHERS          S/O.- LATE HARIHAR SINHA          TELEPHONE MAIDAN, KATWA          DIST.- PURBA BARDHAMAN          PIN- 713130          2) R S CONSTRUCTION          REP. BY SRI KALYAN KUMAR SINHA &amp; OTHERS          S/O.- LATE HARIHAR SINHA</p>	<p><b>PROJECT:-</b>          PROPOSED G+4 STORIED RESIDENTIAL BUILDING AT          SUBODH SMRITI ROAD, KATWA, DIST.- PURBA BARDHAMAN.</p>
<p><b>GPS CO ORDINATES :-</b>   <b>LATITUDE :- 23° 38' 28" N</b>  <b>LONGITUDE :- 88° 07' 57" E</b></p>	<p><b>LAND SCHEDULE:-</b>          MOUZA - GHOSH HAT          PLOT NO (RS) - 351 &amp; 352          PLOT NO (LR) - 351 &amp; 352          J. L. - 22          KHATAN NO. - 5729, 5730, 5731          SHEET NO. - 02          WARD NO. - 12          HOLDING NO. - 689          MUNICIPALITY - KATWA          P.S. - KATWA,          DIST. - PURBA BARDHAMAN.</p>

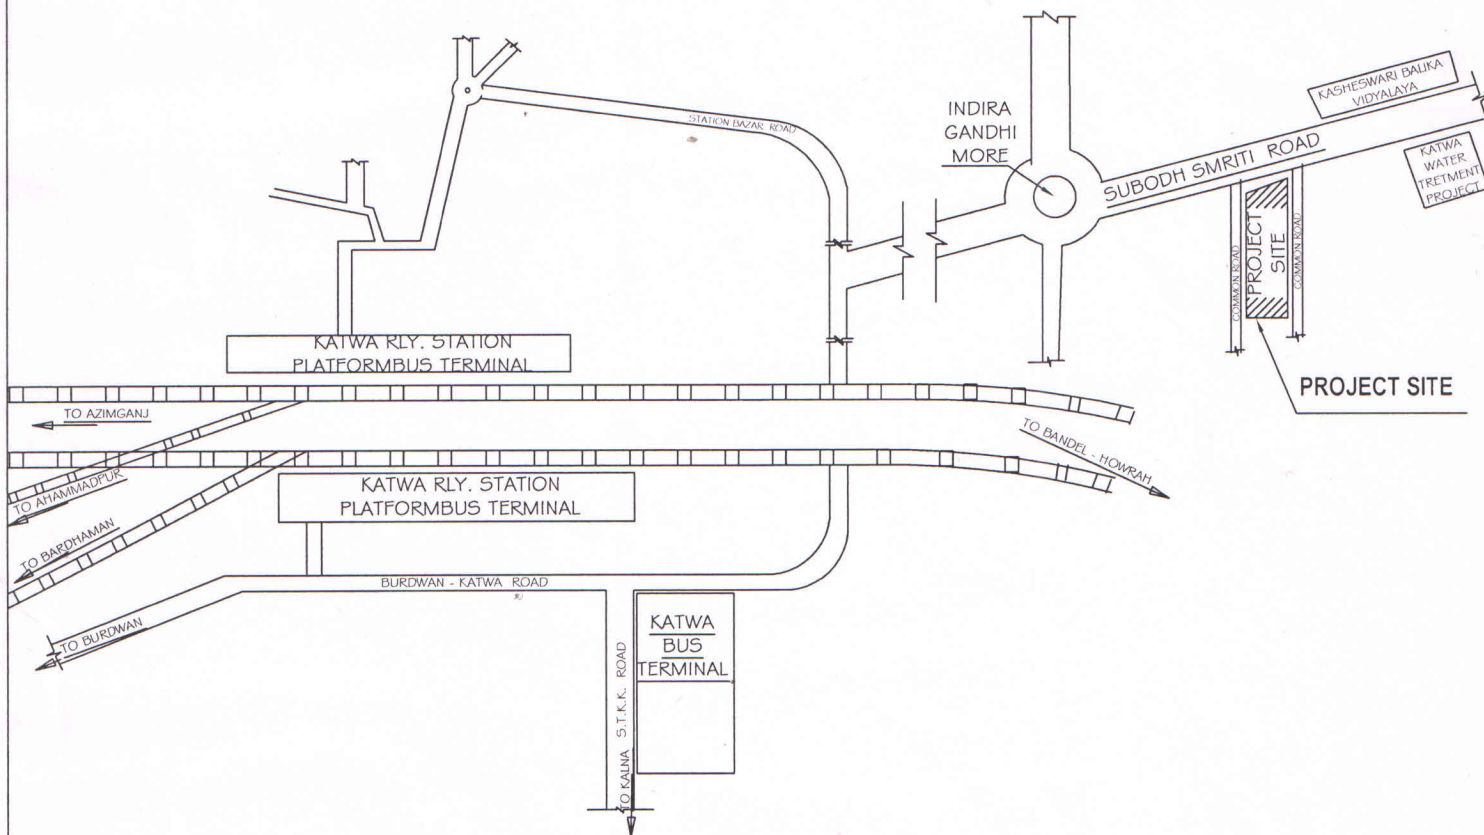

LOCATION PLAN

<p><b>SIGN. OF OWNERS:-</b></p>	<p><b>SIGN. OF L. B. S. :-</b></p>	
<p>R S CONSTRUCTION  <i>Kalyan Kumar Sinha</i>          Partner</p>	<p><i>Amanulla Mallick</i>          Amanulla Mallick          LBS-Class-I          No.-2/KM/2016-17</p>	