



PROJECT NAME : GRAND CASTLE (PH- II)

HOLDING NO. : 50, BARHANS

COMPANY NAME : GANGULY HOME SEARCH PVT. LTD.

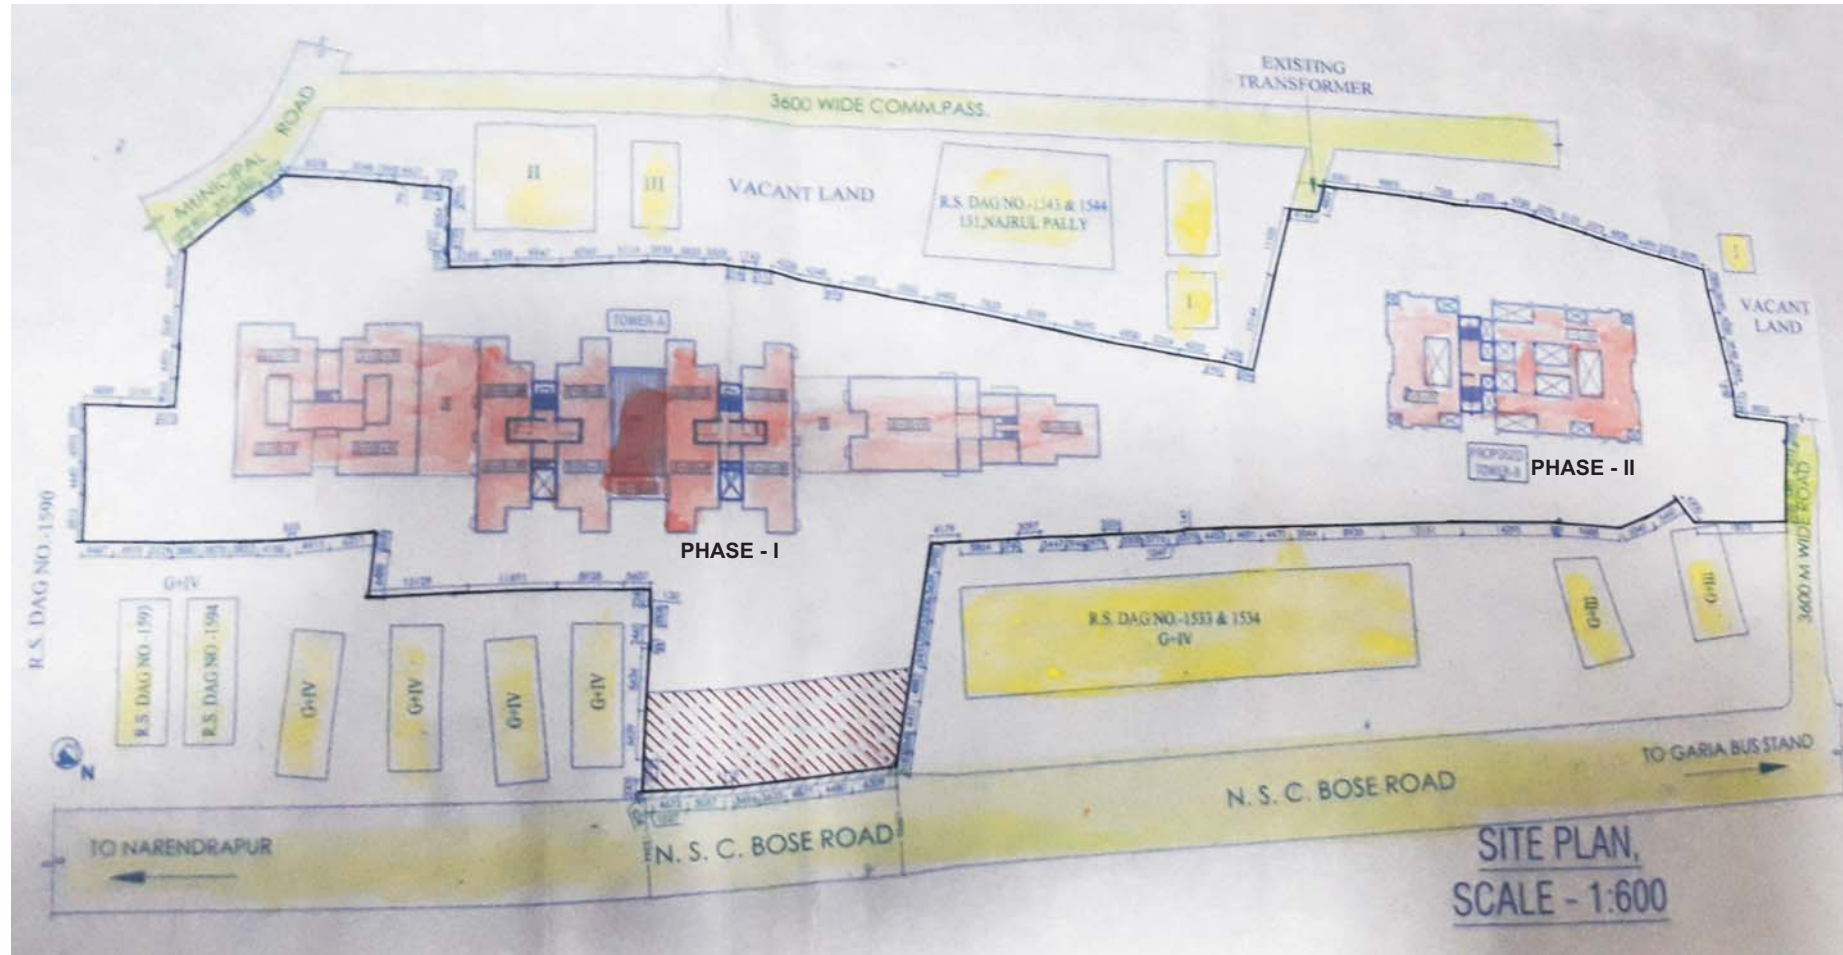

SITE PLAN

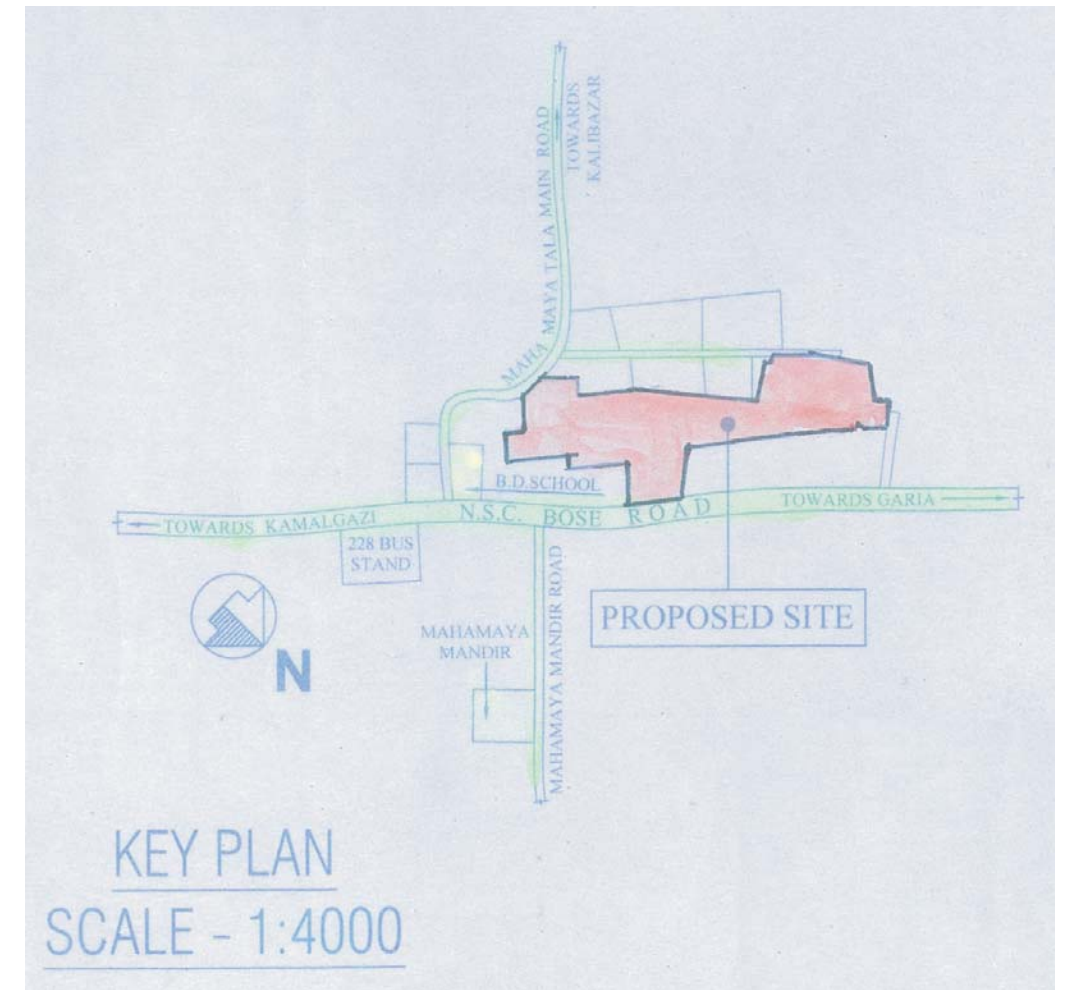

LOCATION PLAN

LONGITUDE: 22°27'17.65"N

LATITUDE: 88°23'09.83"E