


PROJECT NAME : CITY HOUSE
PREMISES NO.: 71, NARKEL BAGAN
COMPANY NAME : GANGULY HOME SEARCH PVT. LTD.

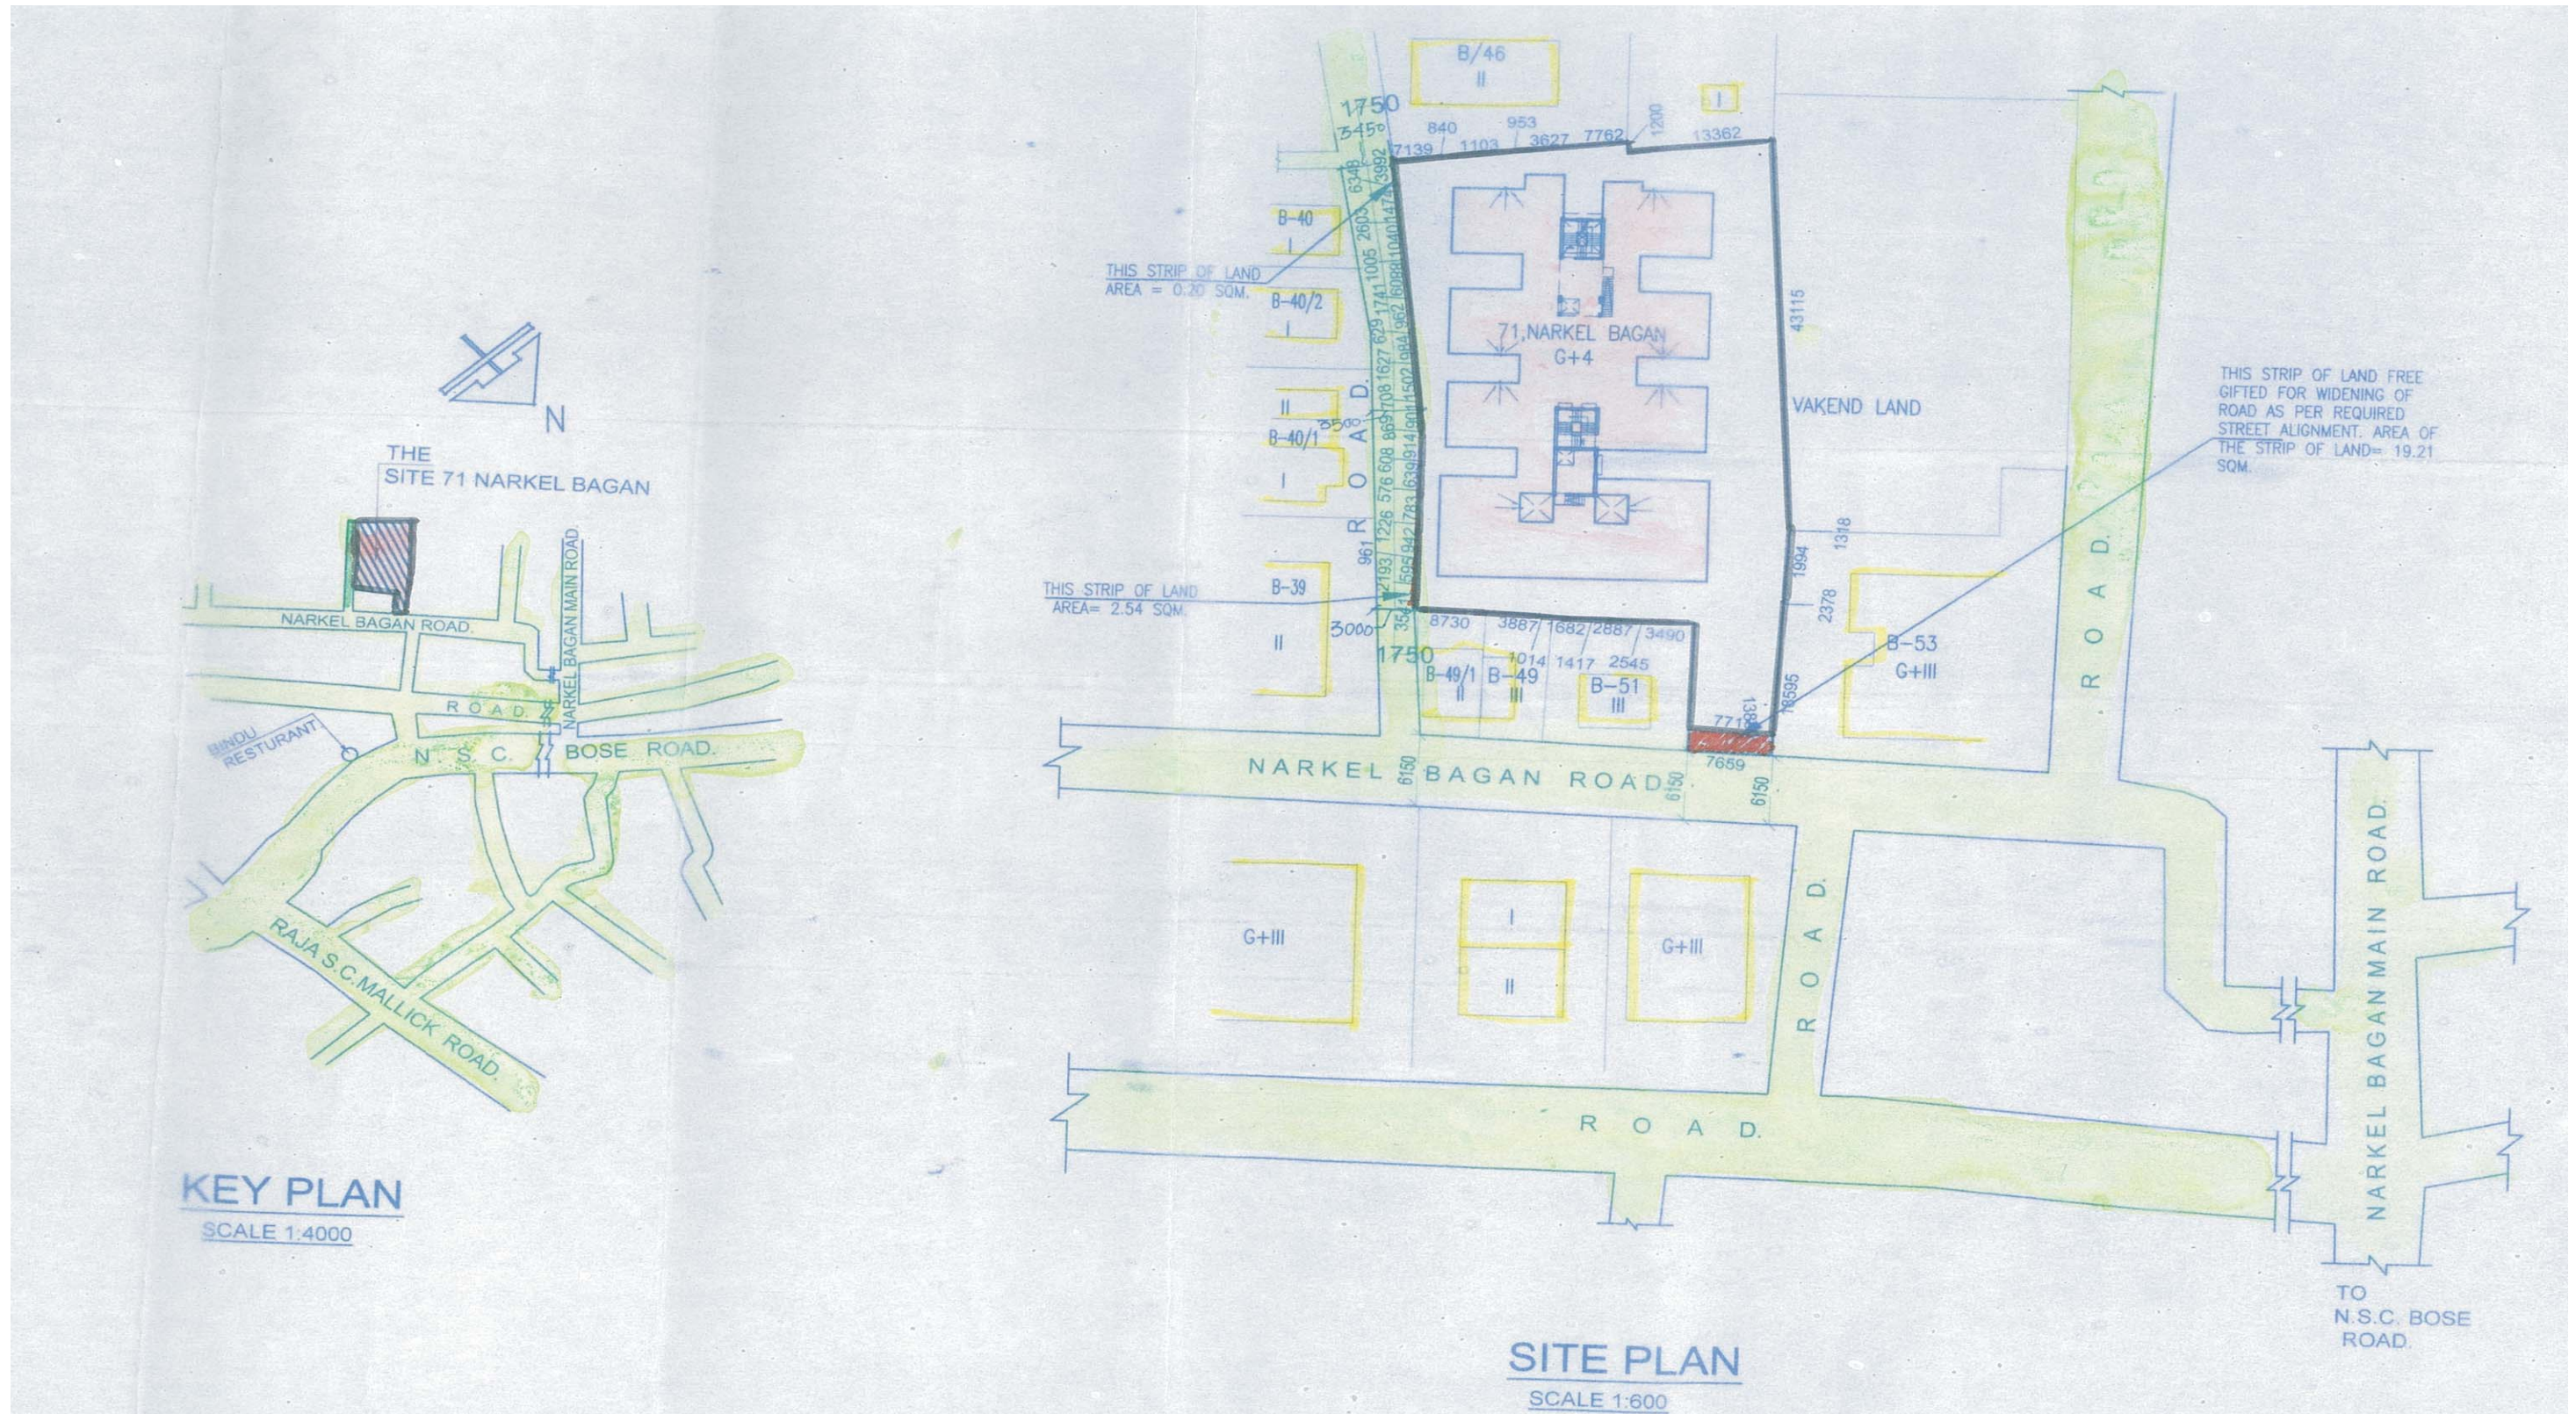

LOCATION PLAN

SITE PLAN

LONGITUDE: 22°27'53.22"N

LATITUDE: 88°22'31.70"E