

SITE PLAN FOR PROPOSED G+III STORIED COMMERCIAL CUM RESIDENTIAL BUILDING (OTHER THAN SELF USE) OF 1) SMT. ARUNA GANGULY, 2) SRI GOUTAM GANGULY, 3) SRI UTTAM GANGULY, 4) SMT. GOPA MUKHERJEE, & 5) SMT RUPA BANERJEE, AT S.N. BANERJEE ROAD, MISTRYGHAT, MOUZA - MONIRAMPURE, P.S. - BARRACKPORE UNDER R.S. & L.R. DAG NO - 546, R.S. KHATIAN NO - 858, COMPRISING L.R. KHATIAN NO.- 909, J.L. NO -02, HOLDING NO. -224, WARD NO - 23, UNDER NORTH BARRACKPORE MUNICIPALITY, DIST - 24 PARGANAS(N).



SCALE:- 1:200

AREA STATEMENT :-

AREA OF LAND :- 03 K. - 07 CH. - 00 S.FT. = 230.02 SQM.
 PERMISSIBLE COVD. AREA-(63.50% OF 230.02 SQ.M.) = 146.06 SQM.
 PROPOSED. COVD. AREA AT GROUND FLOOR[COMM.] = 141.68 SQM.
 PROPOSED. COVD. AREA AT 1ST.FLOOR = 141.68 SQM.
 PROPOSED. COVD. AREA AT 2ND. FLOOR = 141.68 SQM.
 PROPOSED. COVD. AREA AT 3RD. FLOOR = 141.68 SQM.
 TOTAL COVERED AREA OF ALL FLOOR'S = 566.72 SQM.
 HEIGHT OF THE BUILDING = 11 MTR.
 CAPACITY OF SEPTIC TANK = 50 USERS.
 U.W.R. = 2000 GALLON. & STATIC U.W.R. = 2000 GALLON.

COLOUR CONVENTION :-

- PLOT LINE :- [Solid line]
- PERM. BLDG. AREA :- [Dashed line]
- EXISTING BUILDING :- [Yellow hatched area]
- PROP. BLDG. AREA :- [Pink hatched area]
- EXISTING ROAD :- [Light blue hatched area]
- DRAINAGE :- [Red dashed line]
- WATER LINE :- [Blue dashed line]
- TO BE DEMOLISHED :- [Diagonal hatched area]
- M.D.P (600 WIDE) :- [Green hatched area]

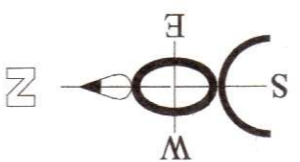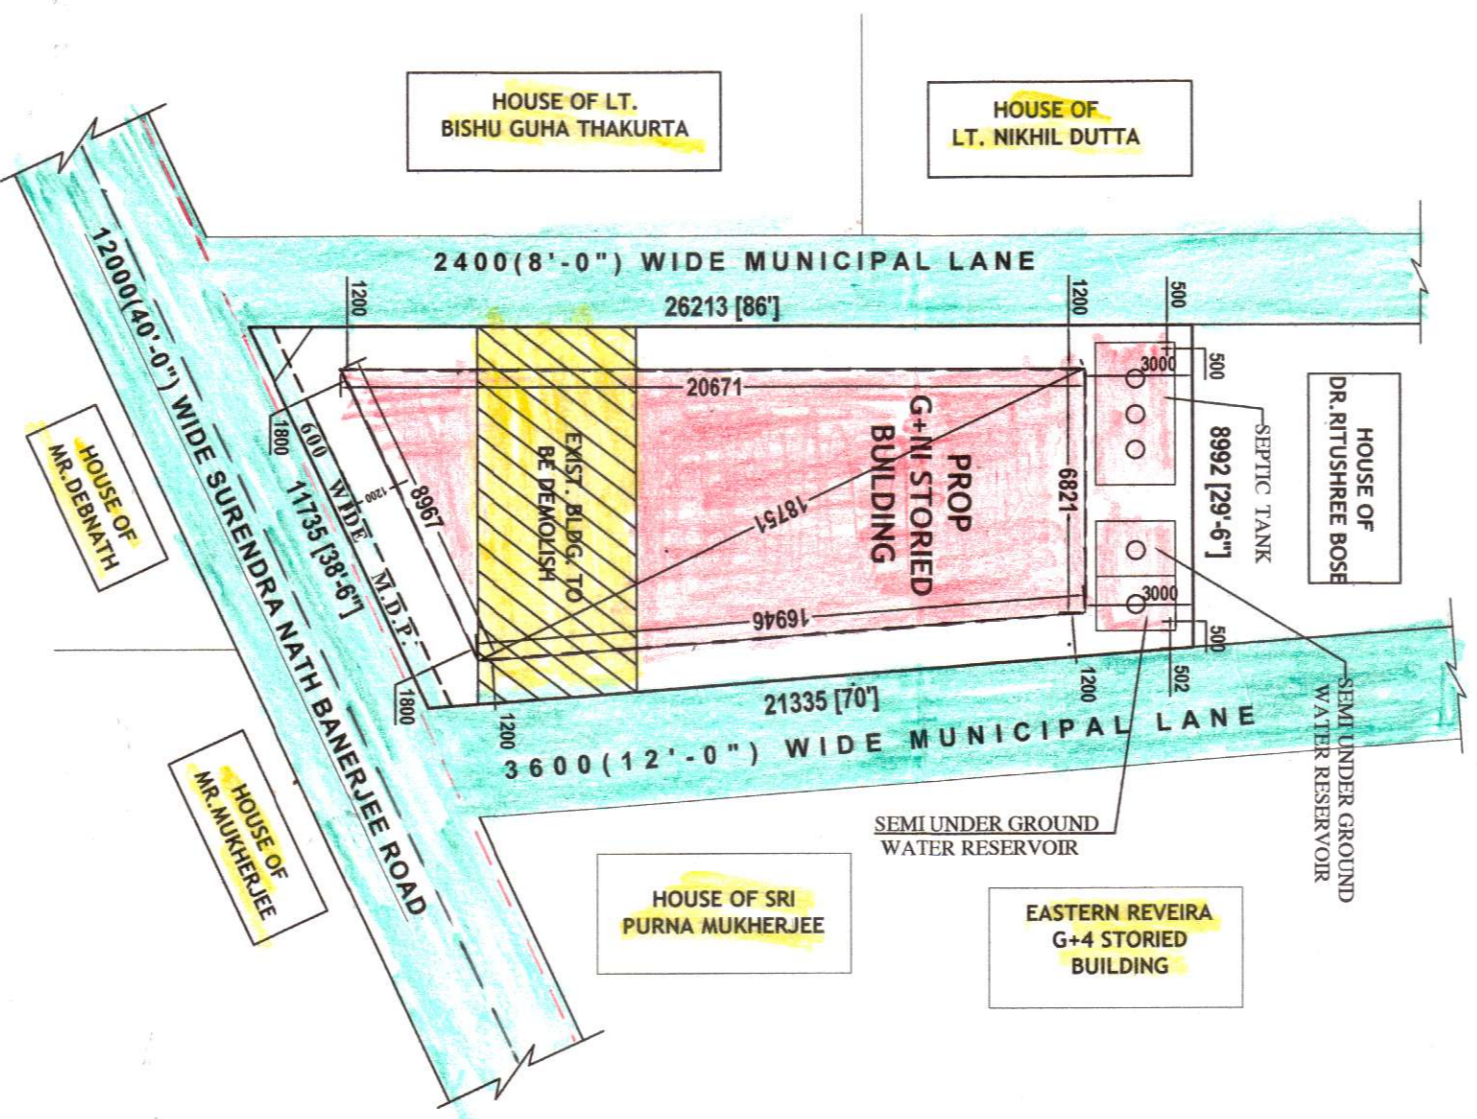

- 1) *Aruna Ganguly*
 - 2) *Goutam Ganguly*
 - 3) *Uttam Ganguly*
 - 4) *Gopa Mukherjee*
 - 5) *Rupa Banerjee*
- SIGNATURE OF OWNER'S

SIGNATURE OF L.B.S. / ENGINEER

SUSHANTA MUKHERJEE
 BENIAPARA, MONIRAMPURE, P.O + P.S. - BARRACKPORE
 MOB. NO. - 98317-26648.

Sushanta Mukherjee
 Empowered Planner & Estimator
 Licence No.- PC/2398/LD
 North Barrackpore Municipality
 Mistry Ghat, Montirampur, Barrackpur
 North 24 Pgs.