

NO.	NO.	NO.	NO.	NO.	NO.	NO.	NO.
DA	2108	1180X2100	WT	300	2100	1000X1000	
CI	2108	1180X2100	WT	300	2100	1000X1000	
SI	2108	400X2100	WT	300	2100	1000X1000	
SI	2108	750X2100	WT	300	2100	1000X1000	
SI	2108	300X2100	WT	300	2100	1000X1000	
SI	2108	1500X2100	WT	300	2100	1000X1000	

CONDITIONALLY APPROVED THE PLAN AND SPECIFICATIONS SUBJECT TO THE FOLLOWING CONDITIONS AND REVISIONS TO BE MADE AS PER THE REQUIREMENTS OF THE BUILDING ACT 1956.

PLANS IN THE BUILDING CONTROL OFFICE WITHIN THE PERIOD OF 30-12-2024.

SCHEDULE OF DOORS & WINDOWS




MOZA-DAGRAM
 Z.L. NO. - 02
 SHEET NO. - 05 (S) 22/24
 R.S. PLOT NO. - 305, 306, 307, 308/1103
 L.R. PLOT NO. - 95
 R.S. KHATA NO. - 574, 575, 576
 WARD NO. - 43 UNDER S.M.C.
 HOLDING NO. - 43/52/1/2, 43/30/1/3
 P.S. - BHARTANAGAR
 PARADISE - BHARTANAGAR,
 DIST. - JALPAIGURI.

- GENERAL NOTES :-**
- ALL DIMENSIONS ARE IN MM UNLESS OTHERWISE MENTIONED.
 - ALL EXTERNAL WALLS ARE TO BE A MINIMUM WALLS ARE 230 MM.
 - ALL CHIMNEYS ARE TO BE 300 MM DIA.
 - DEPTH OF UNDERGROUND WATER RESERVE SHALL NOT EXCEED THE DEPTH OF FOUNDATION.
 - GRADE OF CONCRETE & GRADE OF STEEL TO BE USED AS PER STRUCTURAL ENGINEER'S SPECIFICATION.
 - ROOF FINISH TO BE AS PER ARCHITECT'S SPECIFICATION.
 - ROOF FINISH TO BE AS PER ARCHITECT'S SPECIFICATION.
PROJECT:
PROPOSED GROUND + 5 STORED RESIDENTIAL CUM COMMERCIAL BUILDING.

OWNERS DETAIL :
 1) SRI SURESH KUMAR AGARWAL
 2) MS SHREE SHYAM CONSTRUCTIONS
 REPRESENTED BY SRI SANJAY KUMAR SINGHANIA

LOCATION :
 SHYAM MANDIR ROAD, SILIGURI.

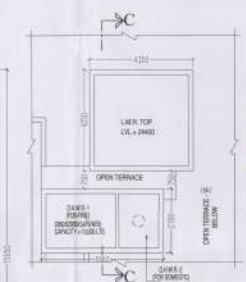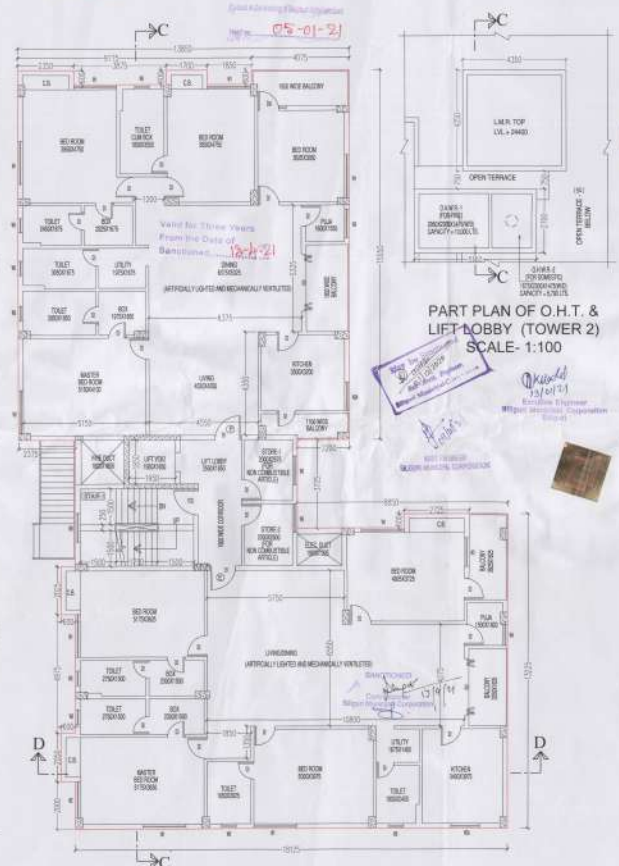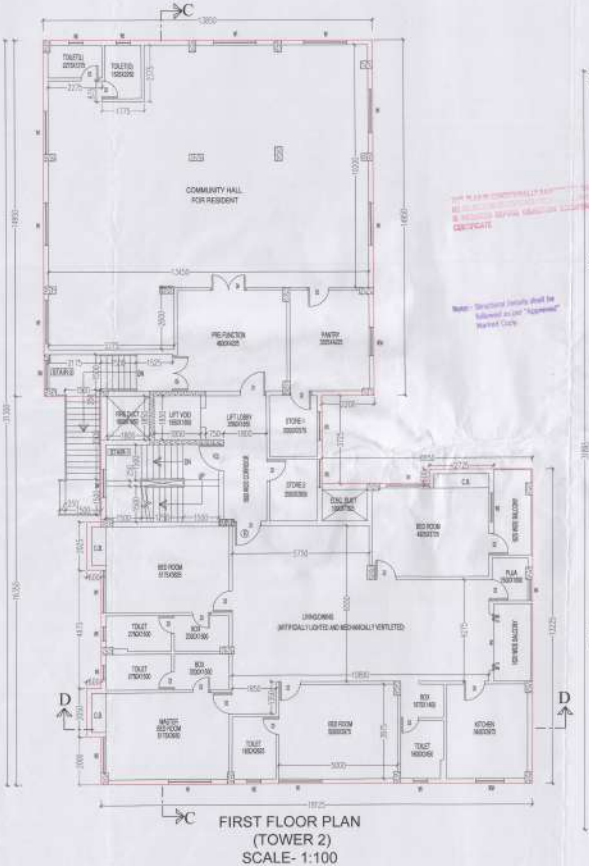

CERTIFICATE OF BUILDING PLAN

I, the undersigned, hereby certify that the plans, elevations and other structural details of the proposed building on Plot No. - 305, 306, 307, 308/1103 (S.M.C.) Ward No. - 43, under the jurisdiction of S.M.C. have been prepared in conformity with all relevant provisions under the West Bengal Municipal Building Rules 2007. This is to certify that all relevant 'No Objection' Certificates from the respective Authorities such as, Fire & Emergency Services Department, Airport Authority, Pollution Control Board, Telecommunication Department etc., as applicable in this regard, are also attached with the application for seeking approval in the past. I am, consequently, recommending/submitting the building on the said plot.

SIGNATURE OF ARCHITECT
 MITUL SHUKLA (M.B.E.)
 02/06/2024

SIGNATURE OF STRUCTURAL ENGG.
 SANKU PATTERI
 M.E. (STRUCT.), M.E. (CONSTR. ENGG.)
 R.E. NO. 10481/S.M.C.
 02/06/2024

SIGNATURE OF GEO-TECH.
 Bomanjit Bhattacharya
 B.Tech. (Civil), M.Tech. (Struct. Engg.)
 R.E. No. 10481/S.M.C.
 02/06/2024

DECLARATION OF OWNER :
 I do hereby declare that the building application for construction shall be submitted to the S.A. / L.S.S. signing the building plan or in the absence by any other S.A. / L.S.S. of the Appropriate Category and as approved by the Authority.

SIGNATURE OF OWNER
 02/06

SHEET NO. 02/06

SCALE 1:100 DRAWN BY: RATAN
 CHECKED BY: MITUL SHUKLA
 DATE: 01.01.2020

ARCHITECT- MASS & VOID ARCHITECTS/INTERIORS
 4B, 4th Floor, Ektaa Hibiscus,
 56, Christopher Road, Kolkata 700 046
 P +91 33 2328 2264
 +91 90 3800 3186
 E massvoid@gmail.com
 W www.massandvoid.com