


**SITE PLAN OF A PROPOSED G+4 STORIED RESIDENTIAL BUILDING AT CORRESPONDING TO  
 MOUZA -ABDALPUR, J.I. NO.-53, L. R. KH. NO-1007, DAG NO.- 464 & 431, WARD NO.- 4, HOLDING  
 NO.-107/A,(BADU ROAD)P.S.-MADHYAMGRAM, DIST.-NORTH 24 P.G.S, UNDER MADHYAMGRAM  
 MUNICIPALITY.**

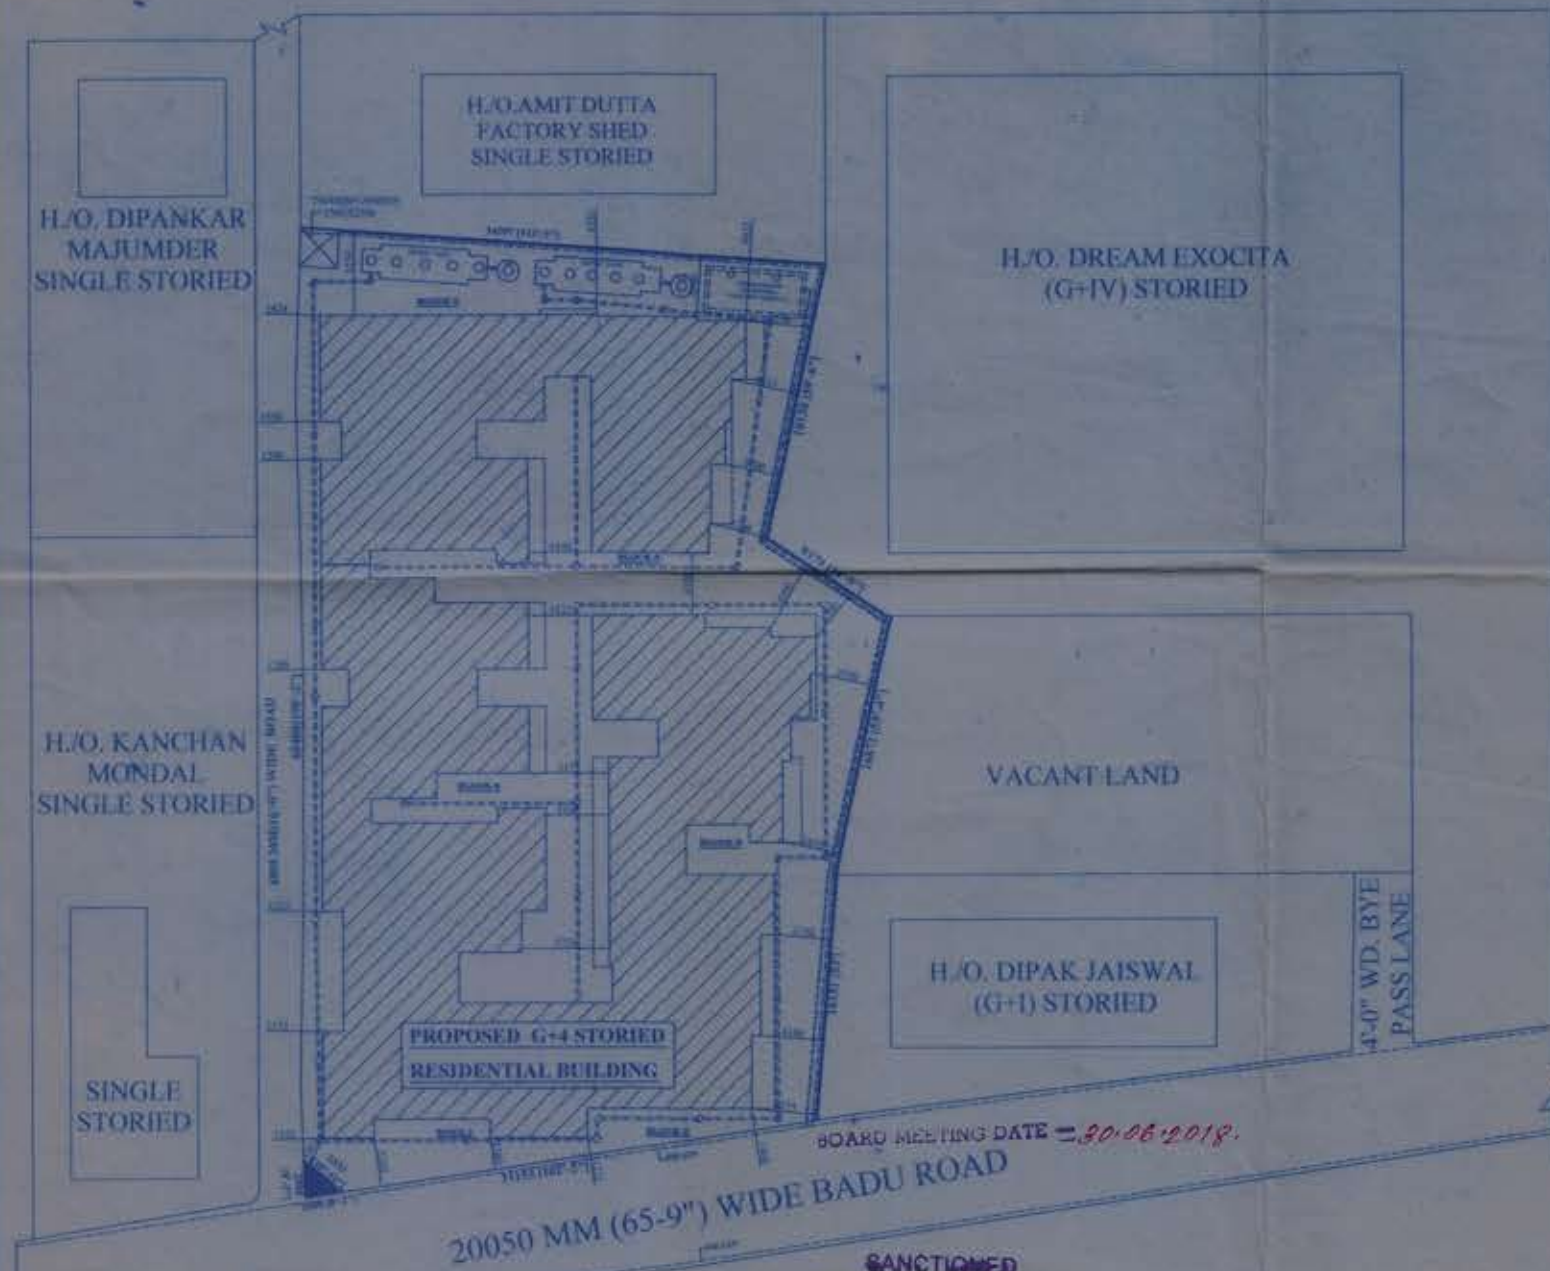

AREA STATEMENT	
TOTAL AREA OF LAND:- 30 K -5 CH-33 SFT.(AS PER DEED)	
ALL DIMENSIONS ARE IN (M.M)	
OWNERS' NAME:- SRI.KANCHAN MAHAJAN, SRI. RATAN KANTI MAHAJAN, SRI. KAJAL KANTI MAHAJAN , SRI. CHANDAN KANTI MAHAJAN & SMT. SIKHA MAHAJAN(BISWAS)	
COLOUR SPECIFICATION	
PROPOSED AREA ----- RED	
EXISTING AREA ----- YELLOW	
SURFACE DRAIN	
WATER LINE	
ROAD	

SIGN OF ENGINEER	SIGN OF OWNER
 ARCHAN MAJUMDER Civil Engineer License No. MHA/135-1/CES/2016-2017 Class - I	 ROUSHIK CHAKRABORTY As The Constutued Attorney of the Vendors Family Kajal Kanti Mahajan, Kanchan Mahajan, Ratan Kanti Mahajan, Chandan Kanti Mahajan, Smta Biswas
RUPAK KUMAR BANERJEE RUPAK KUMAR BANERJEE B.O.E., M.E., MGS M.I.E., CHARTERED ENGINEER ENLISTED GEO TECHNICAL ENGINEER (K.M.C.) G.T./13(K.M.C.) LM-4279, M-153878-5	



**SANCTIONED**  
 On 25/09/2018  
 P/A No. COM-53/MD/2018-2019  
 VALID UPTO 24/09/2021  
 CHAIRMAN  
 Madhyamgram Municipality  
 Dist. - North 24-Parganas

**SITE PLAN**  
 SCALE - 1:200

BOARD MEETING DATE = 30.06.2018.

20050 MM (65-9") WIDE BADU ROAD

**LONGITUDE: 22°41'34.3"N & LATITUDE: 88°28'58.7"E**