



PROPOSED G + 11 STD. RESIDENTIAL BUILDING

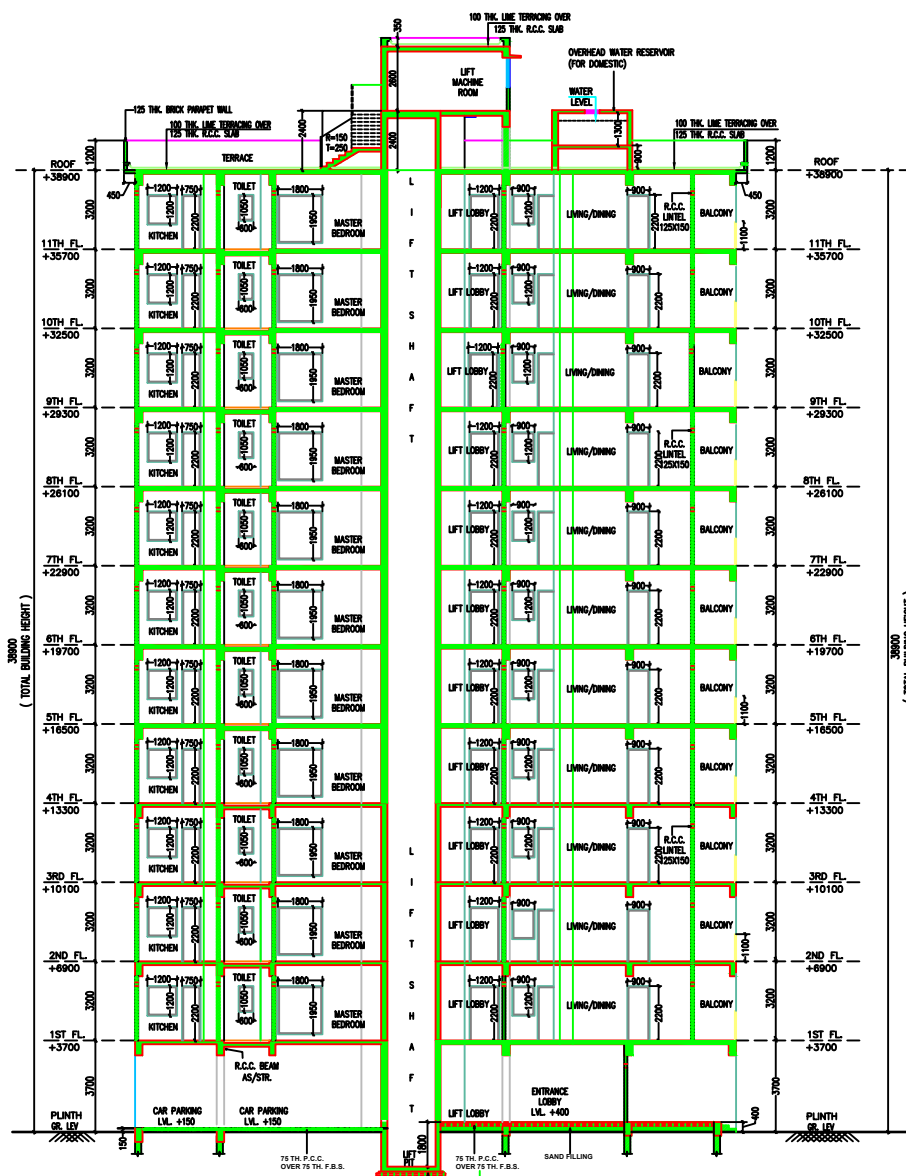

SECTION 'B - B'
RESIDENTIAL

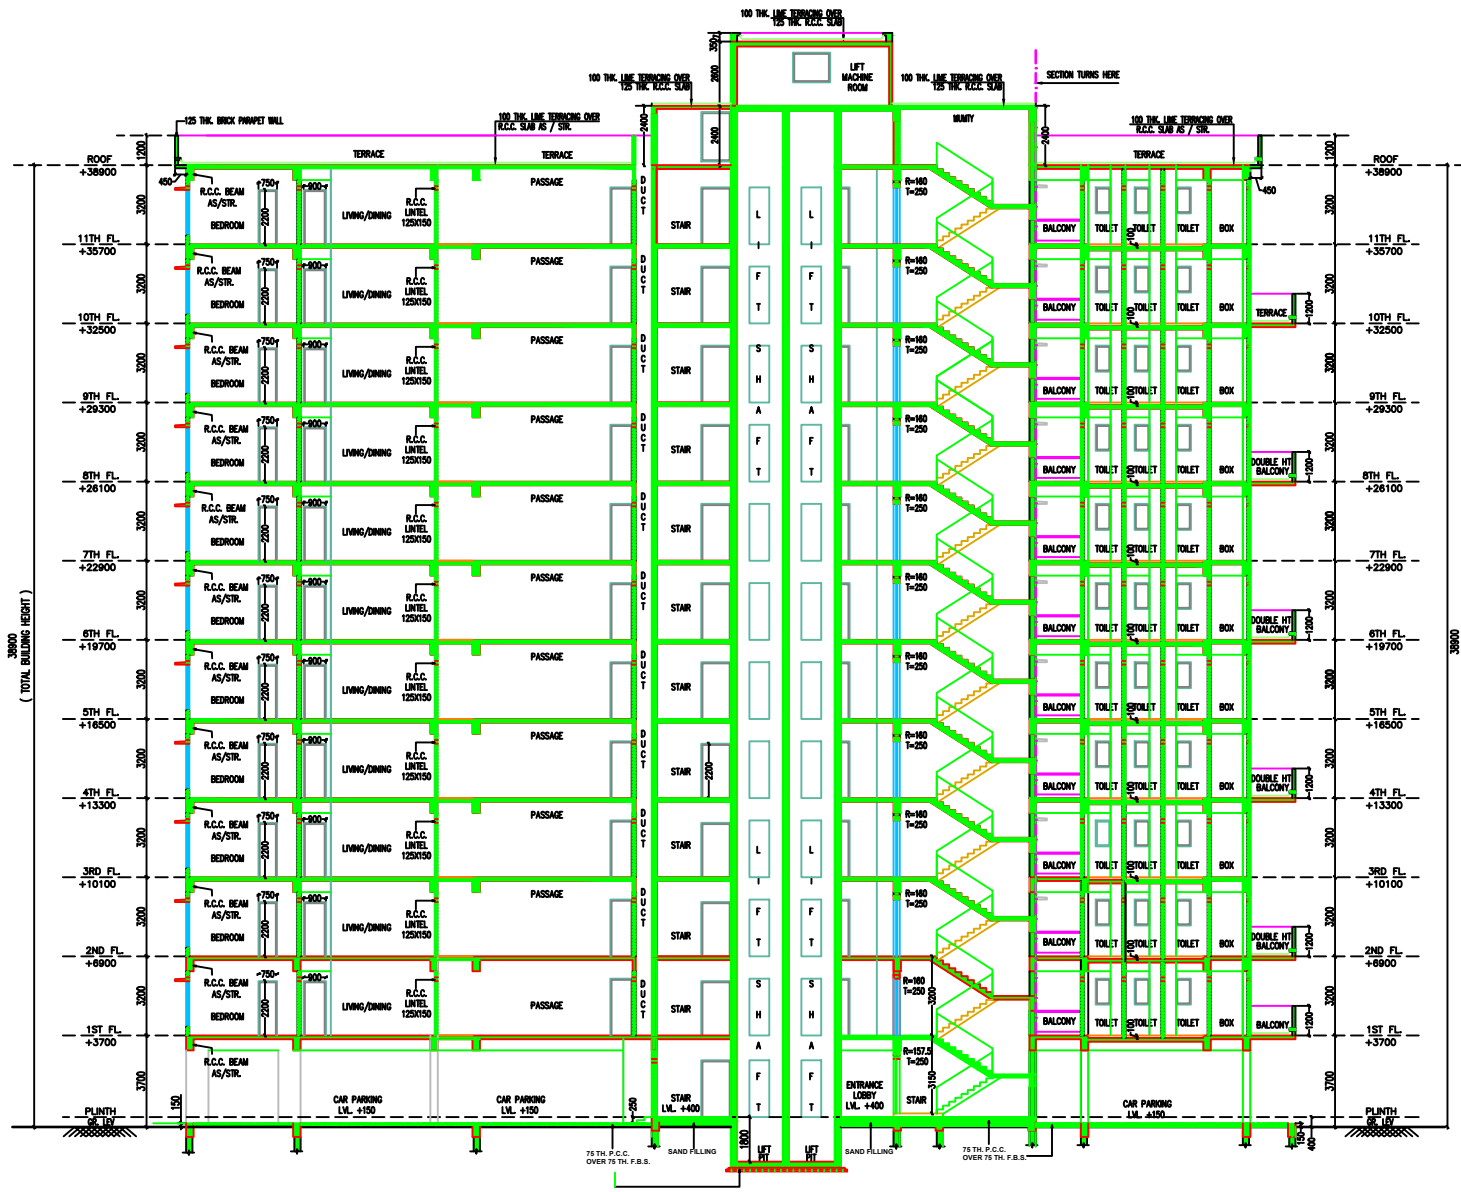

SECTION 'A - A'
RESIDENTIAL

NAME OF OWNERS

- 1) SMT. SUSHILA DEVI MUNDHRA.
 - 2) SMT. SHANTI DEVI MUNDHRA.
 - 3) SMT. PREM LATA MUNDHRA.
 - 4) SMT. SUDESH DEVI MUNDHRA.
 - 5) SRI MAHENDRA KUMAR MUNDHRA.
 - 6) SRI MANOJ KUMAR MUNDHRA.
 - 7) SRI RAHUL MUNDHRA.
 - 8) SRI RAJESH KUMAR MUNDHRA.
 - 9) SMT. SANGITA PERIWARL.
 - 10) DELTA REALTORS
- ALL ARE AT S.F. ROAD, SILIGURI, BABUPARA, WARD NO. - 27(SMC), P.O. & P.S. SILIGURI, DIST. DARJEELING.

LAND SCHEDULE :-

MOUZA :- SILIGURI.
J. L. NO. :- 110(88)
SHEET NO. :- 10
KHATIN NO. :- 1028
PLOT NO. :- 7202
P.O. & P.S. :- SILIGURI.
DIST. :- DARJEELING.
WARD NO. :- 27(SMC)
HOLDING NO - 7/86082/97/63.

SITE ADDRESS :-
STATION FEDDER ROAD,
WARD NO. - 27(SMC)
MUNDHARA COMPOUND,
NEAR SILIGURI POLICE STATION,
SILIGURI.

DECLARATION BY OWNER & ARCHITECT

I do hereby declare that the building proposed for construction on Plot No. 7202, Ward No. 27, under the jurisdiction of Siliguri Municipal Corporation has been personally inspected and as designed by me I do hereby certify that the foundation and superstructure are safe in all respect including the consideration of bearing capacity and settlement of soil and other conditions, if any, conforming to the stipulation of all relevant IS Code of Practice and National Building code.

I do hereby certify that the plan, elevations and sections and other structural details of the proposed building on Plot No. 7202, Ward No. 27, under the jurisdiction of Siliguri Municipal Corporation have been personally inspected and as designed by me I do hereby certify that the foundation and superstructure are safe in all respect including the consideration of bearing capacity and settlement of soil and other conditions, if any, conforming to the stipulation of all relevant IS Code of Practice and National Building code.

I do hereby certify that the building proposed for construction on Plot No. 7202, Ward No. 27, under the jurisdiction of Siliguri Municipal Corporation has been personally inspected and as designed by me I do hereby certify that the foundation and superstructure are safe in all respect including the consideration of bearing capacity and settlement of soil and other conditions, if any, conforming to the stipulation of all relevant IS Code of Practice and National Building code.

I do hereby certify that the foundation and superstructure of the building proposed for construction on Plot No. 7202, Ward No. 27, under the jurisdiction of Siliguri Municipal Corporation have been personally inspected and as designed by me I do hereby certify that the foundation and superstructure are safe in all respect including the consideration of bearing capacity and settlement of soil and other conditions, if any, conforming to the stipulation of all relevant IS Code of Practice and National Building code.

