



PARKING SPACE PLAN AT PRE NO: 138 GARFA
MAIN RD KOL-78 EACH = 80 SFE M/L NOT TO SCALE

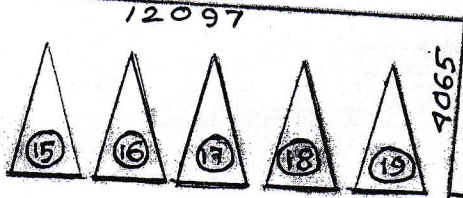

OWNER ALOCATION: 1, 2, 3, 4, 5, 6, 7, 8, 19, 20
DEVELOPER ALOCATION: 8, 9, 10, 11, 12, 13, 14, 15, 16, 21




33243

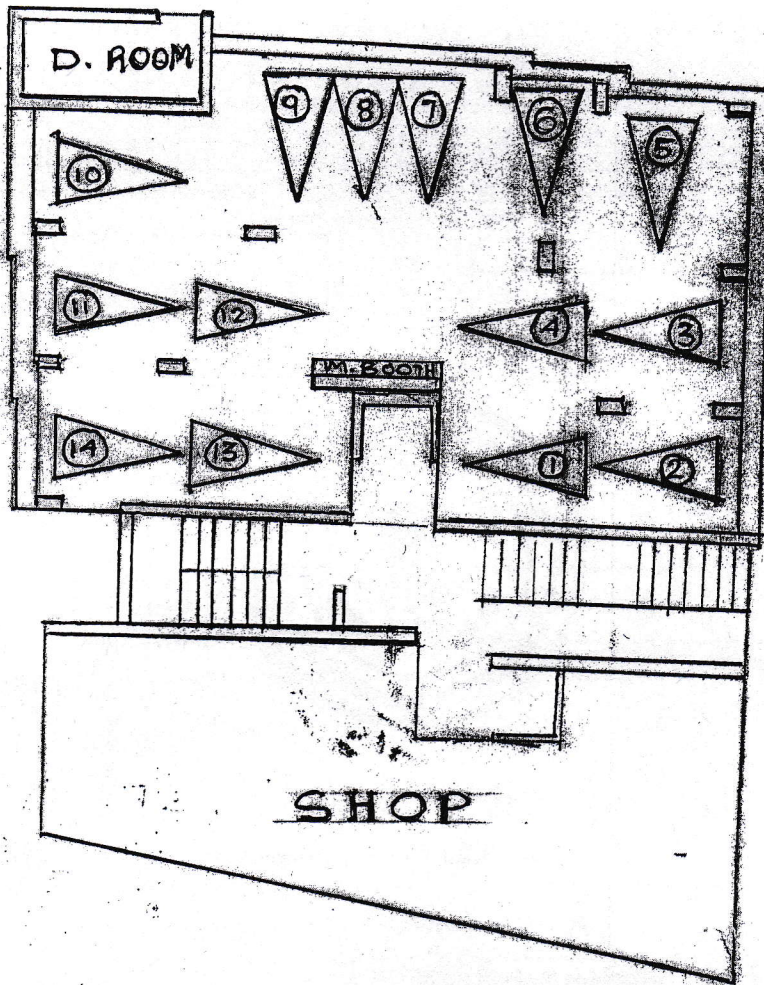

K. M. C. ROAD (SREEPURA RD)

Bidayar
GARFA 25194
 MAIN ROAD

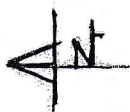


Malay Gube.
 Sanyog Gulo.
 Ratna Das

SASWATA CONSULTANTS PVT. LTD.

Udhar Senker Singh

Managing Director

SITE PLAN OF 7th FLOOR OF PRENO 138 GARDEN MAIN ROAD
FL A - 950 SFE ; FL B - 975 SFE ; FL C - 1070 SFE (UP)

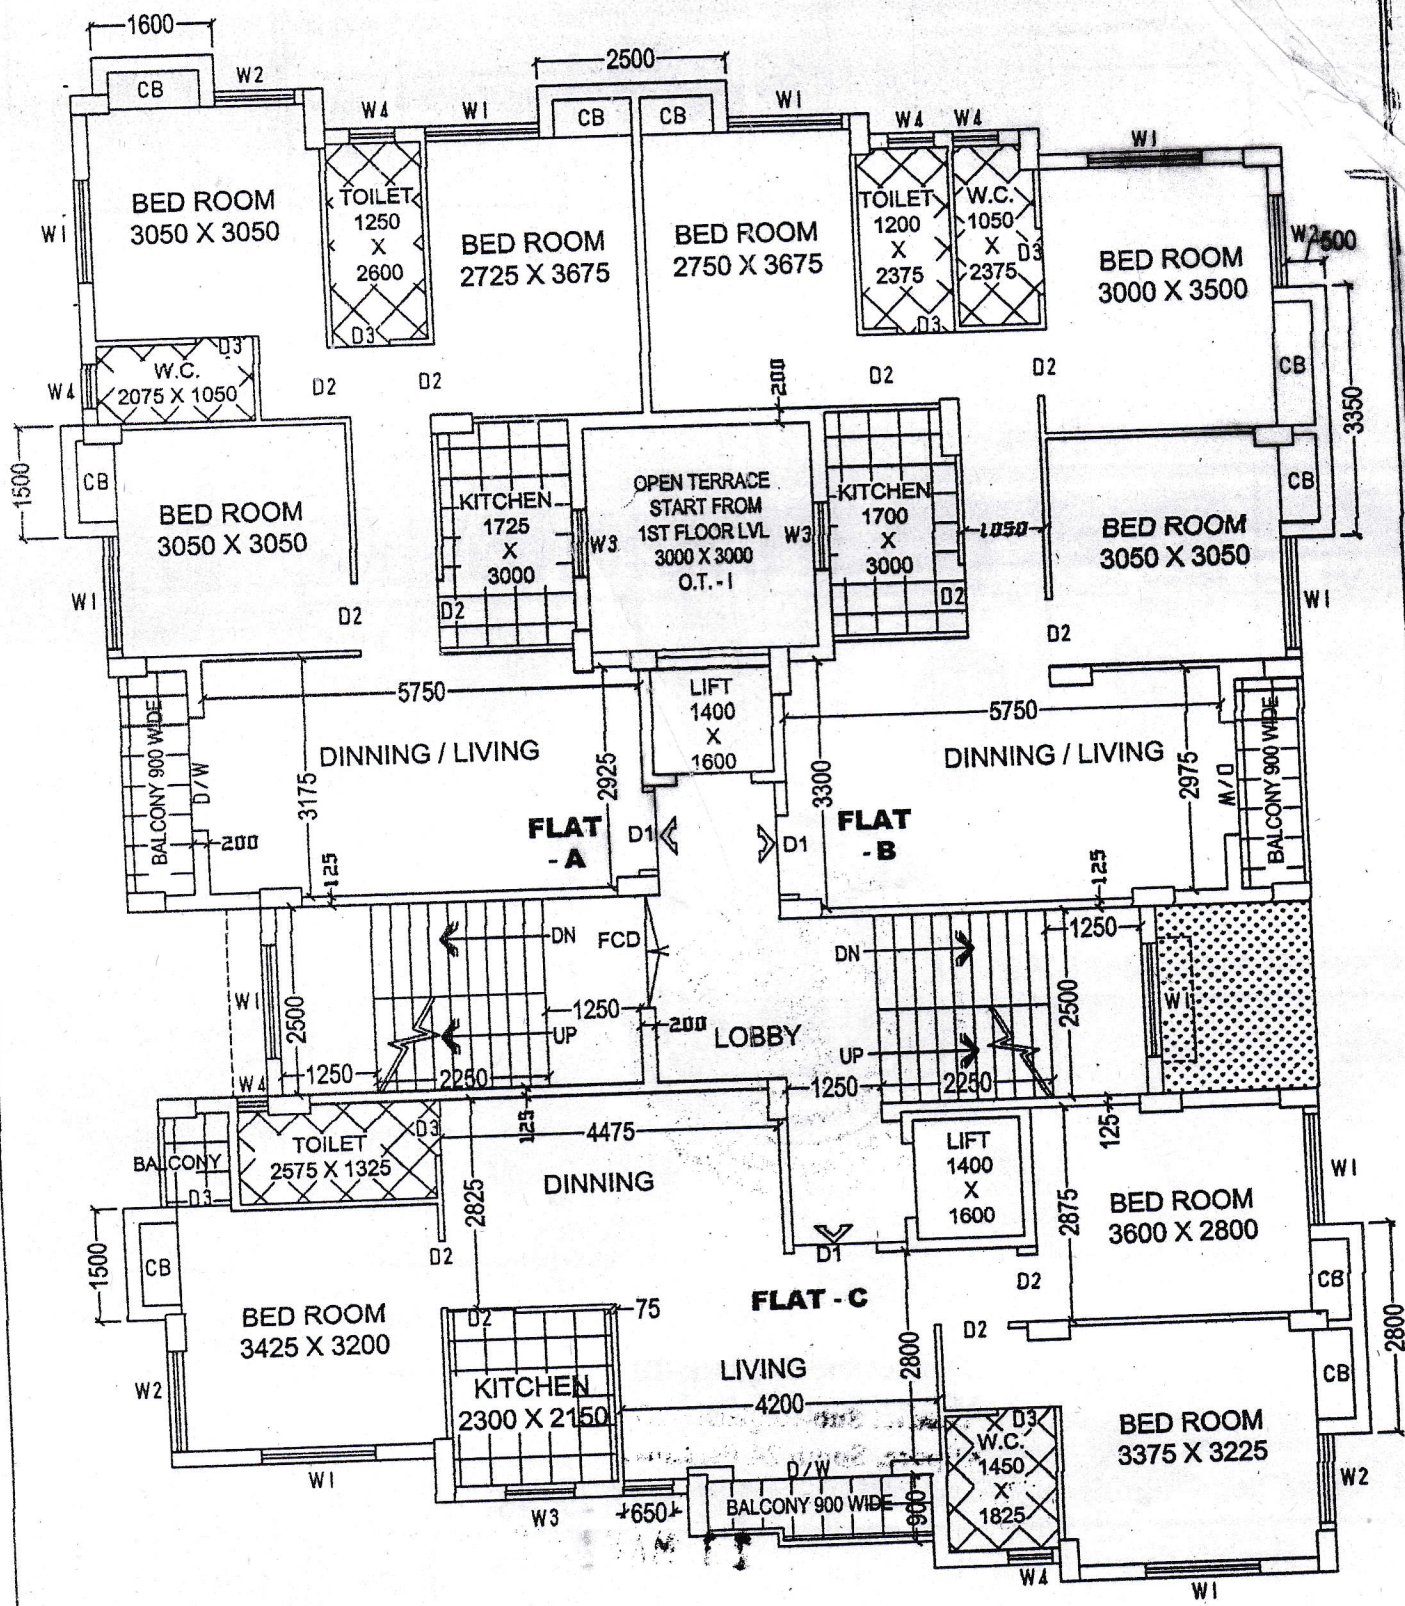

2nd, 3rd, 5th, 7th FLOOR PLAN.

Malay Cove
Highly Center
Prestige

SASWATA CONSULTANTS PVT. LTD.
Keeleer Sanjivan Gnan

Managing Director

Thumb 1st finger Middle Finger Ring Finger Small Finger

| | | | | | | |
|-------|------------|--|--|--|--|--|
| PHOTO | left hand | | | | | |
| | right hand | | | | | |

Name

Signature



Thumb 1st finger Middle Finger Ring Finger Small Finger

| | | | | | |
|------------|--|--|--|--|--|
| left hand | | | | | |
| right hand | | | | | |

Name

Signature *Sanjay Gade*



Thumb 1st finger Middle Finger Ring Finger Small Finger

| | | | | | |
|------------|--|--|--|--|--|
| left hand | | | | | |
| right hand | | | | | |

Name

Signature *Bijay Kumar*

Thumb 1st finger Middle Finger Ring Finger Small Finger



| | | | | | | |
|-------|------------|--|--|--|--|--|
| PHOTO | left hand | | | | | |
| | right hand | | | | | |

Name