


GIFT FOR ROAD WIDEING

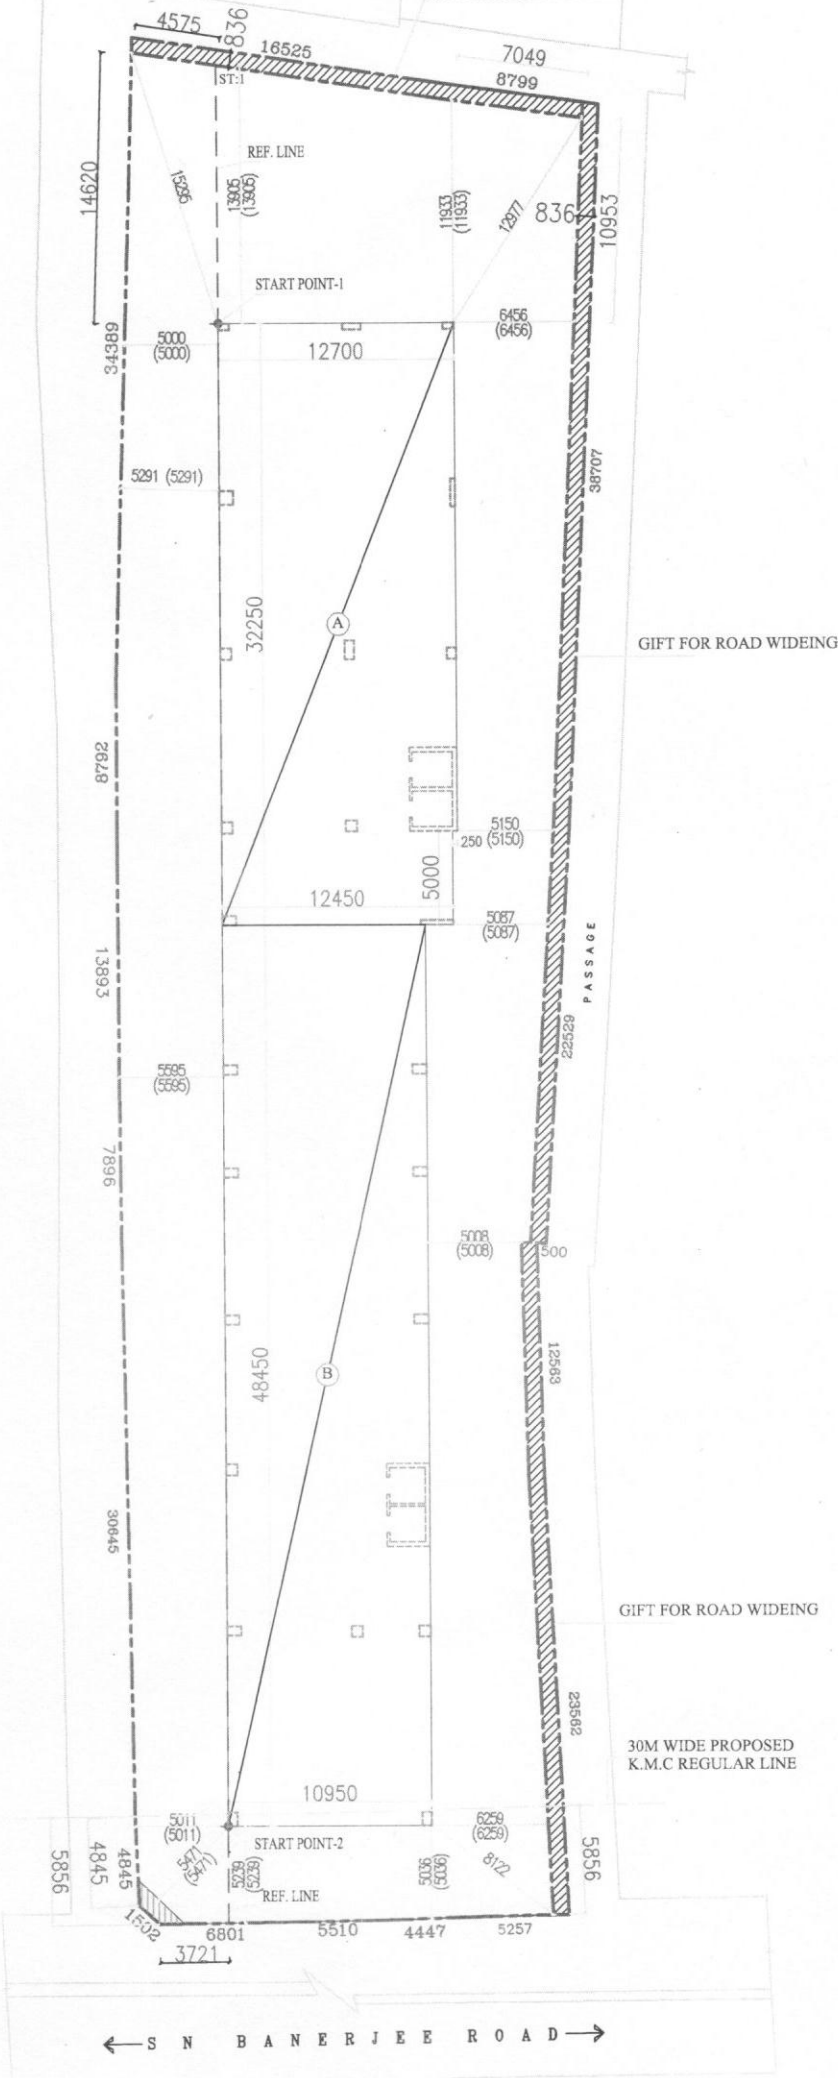

GIFT FOR ROAD WIDEING

PASSAGE

GIFT FOR ROAD WIDEING

30M WIDE PROPOSED  
K.M.C REGULAR LINE

LEGENDS

- RECTANGLE
- GR. FL. OUT LINE

NOTE-

( ) DIMENTION AS PER SANCTIONED

NO.	DATE	DEALT	PARTICULARS	CHECKED

TITLE

BLOCK LAYOUT PLAN

PROJECT

PROPOSED B+C+VII (25.5 M. HT.) STORIED BUSINESS BUILDING AT PRE NO. 42, SURENDRA NATH BANERJEE ROAD, KOLKATA -700014, P.S.-TALTOLA, WARD NO.=53, BOROUGH=VI.

SCALE-1:75

ARCHITECTS



**RAJ AGARWAL & ASSOCIATES**  
8B, ROYD STREET  
KOLKATA-16

DATE	DWG. NO.	REV.NO	REV.DATE	DEALT	CHECKED
14.09.2017	ARCH/2015/567/01			PIYALI.P	SREELA