


BARODA PRASAD HIGH SCHOOL

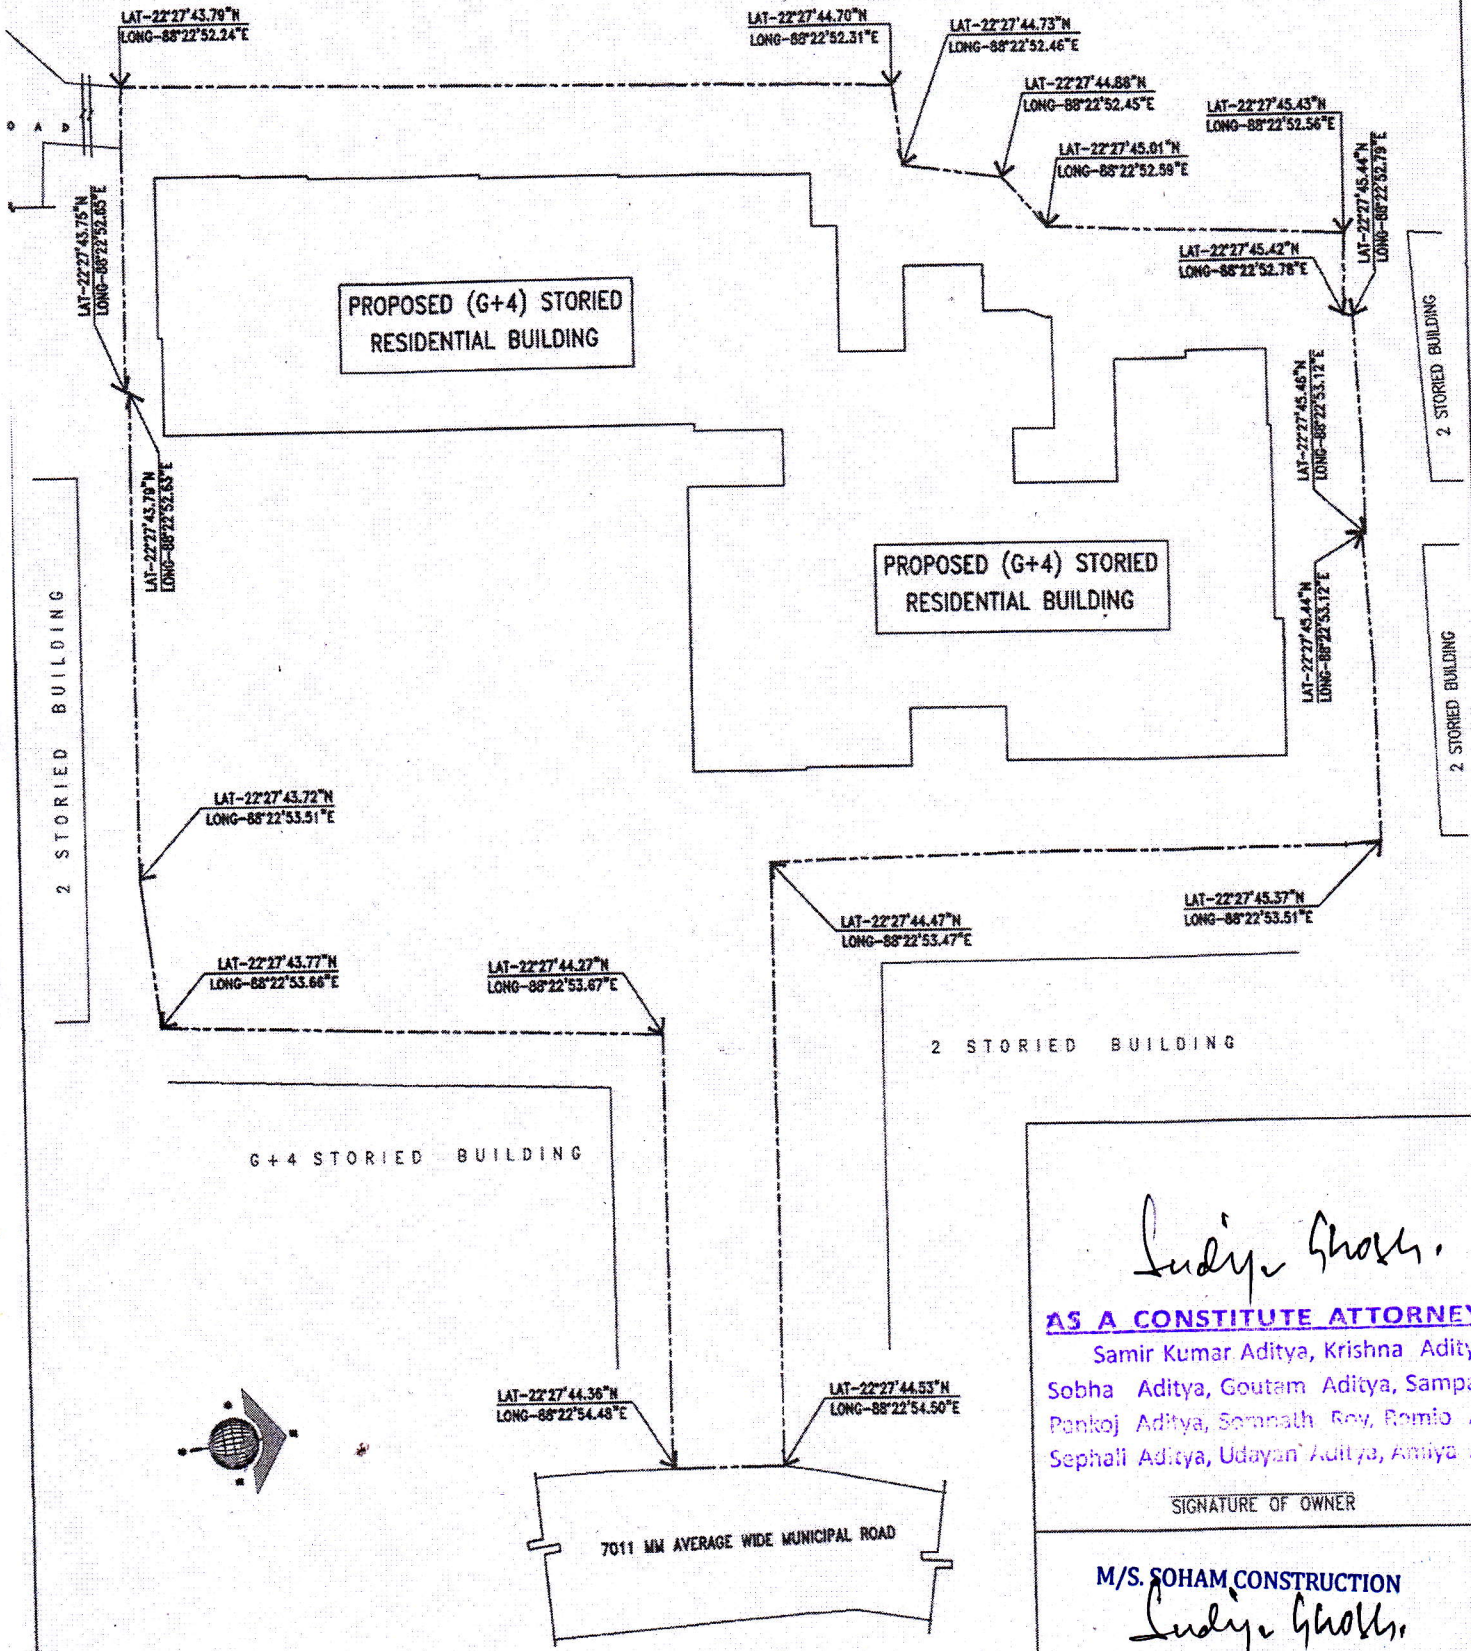

LONGITUDE & LATITUDE PLAN

Sudip Ghosh
AS A CONSTITUTE ATTORNEY OF
 Samir Kumar Aditya, Krishna Aditya
 Sobha Aditya, Goutam Aditya, Sampa Dam
 Pankoj Aditya, Somnath Roy, Romio Aditya
 Saphali Aditya, Udayan Aditya, Aniya Aditya
 SIGNATURE OF OWNER

M/S. SOHAM CONSTRUCTION

Sudip Ghosh
SUDIP GHOSH
 Sole Proprietor

Madhumoy Halder
MADHUMOY HALDER
 Registered Architect

PROJECT
 PROPOSED (G+4) STORIED RESIDENTIAL BUILDING AT GARIA ROAD, HOLDING
 NO-233, R.S. DAG NO.-152, 153, 154, 155, 153/1847, 153/1848,
 154/1849, KHATAN NO.-222, 223, 224, J.L. NO.- 47, MOUZA - BARHANS
 FARTABAD, UNDER RAJPUR SONARPUR MUNICIPALITY, WARD NO.-29,

DRAWING NO.
 F3A/GARIA PLACE/LONGITUDE & LATITUDE PLAN/-01
DATE -01.04.2019