



SECTION AT SS

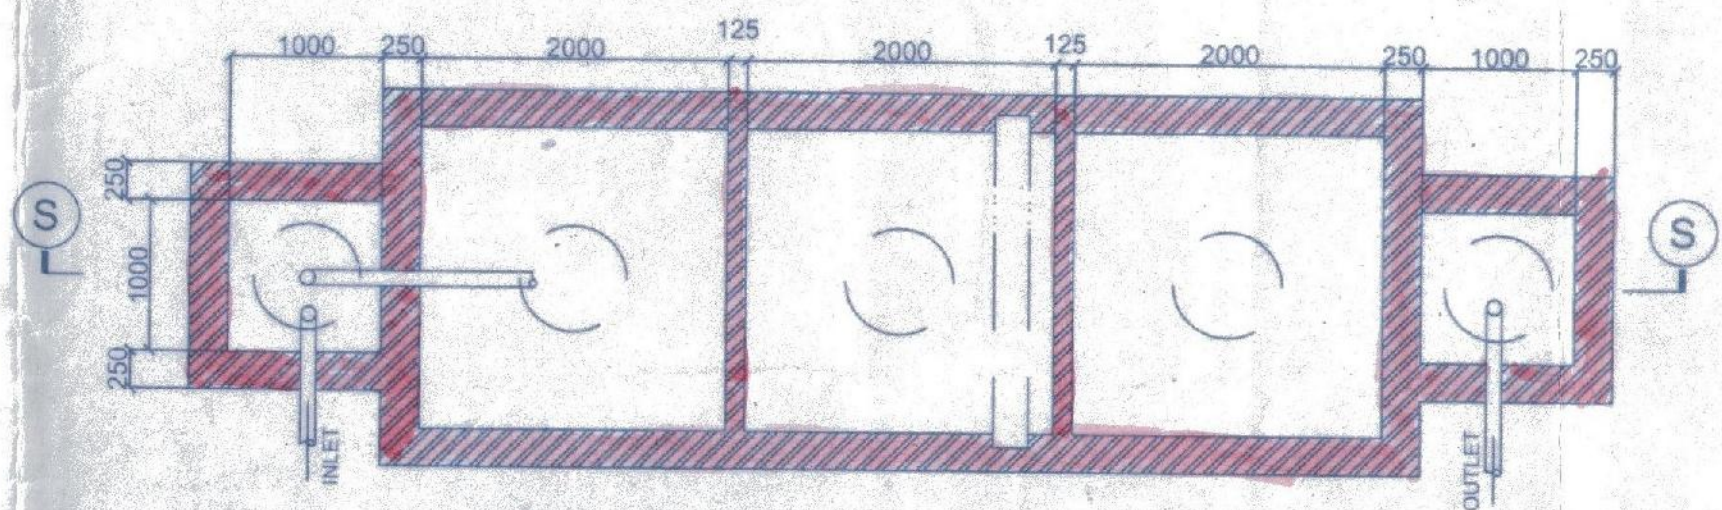

DETAIL OF SEPTIC TANK (1:50)
180 USERS (APPROX.)

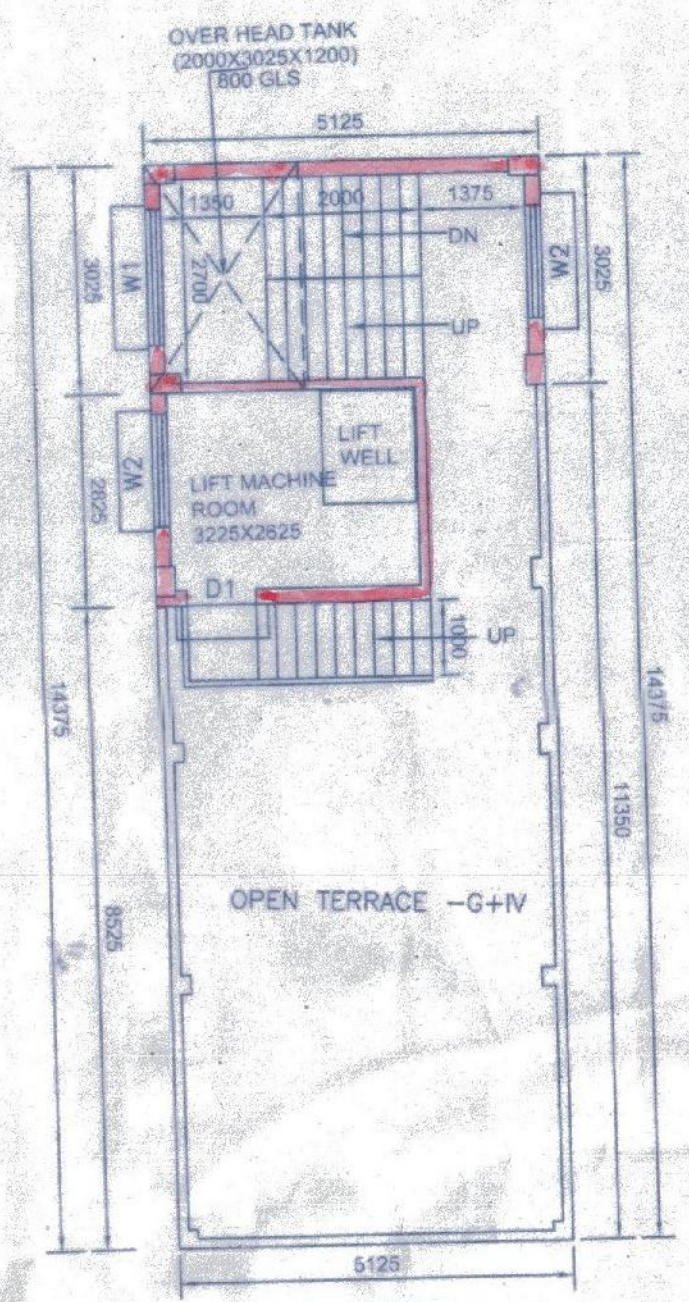

ROOF PLAN

ROOF PLAN

