


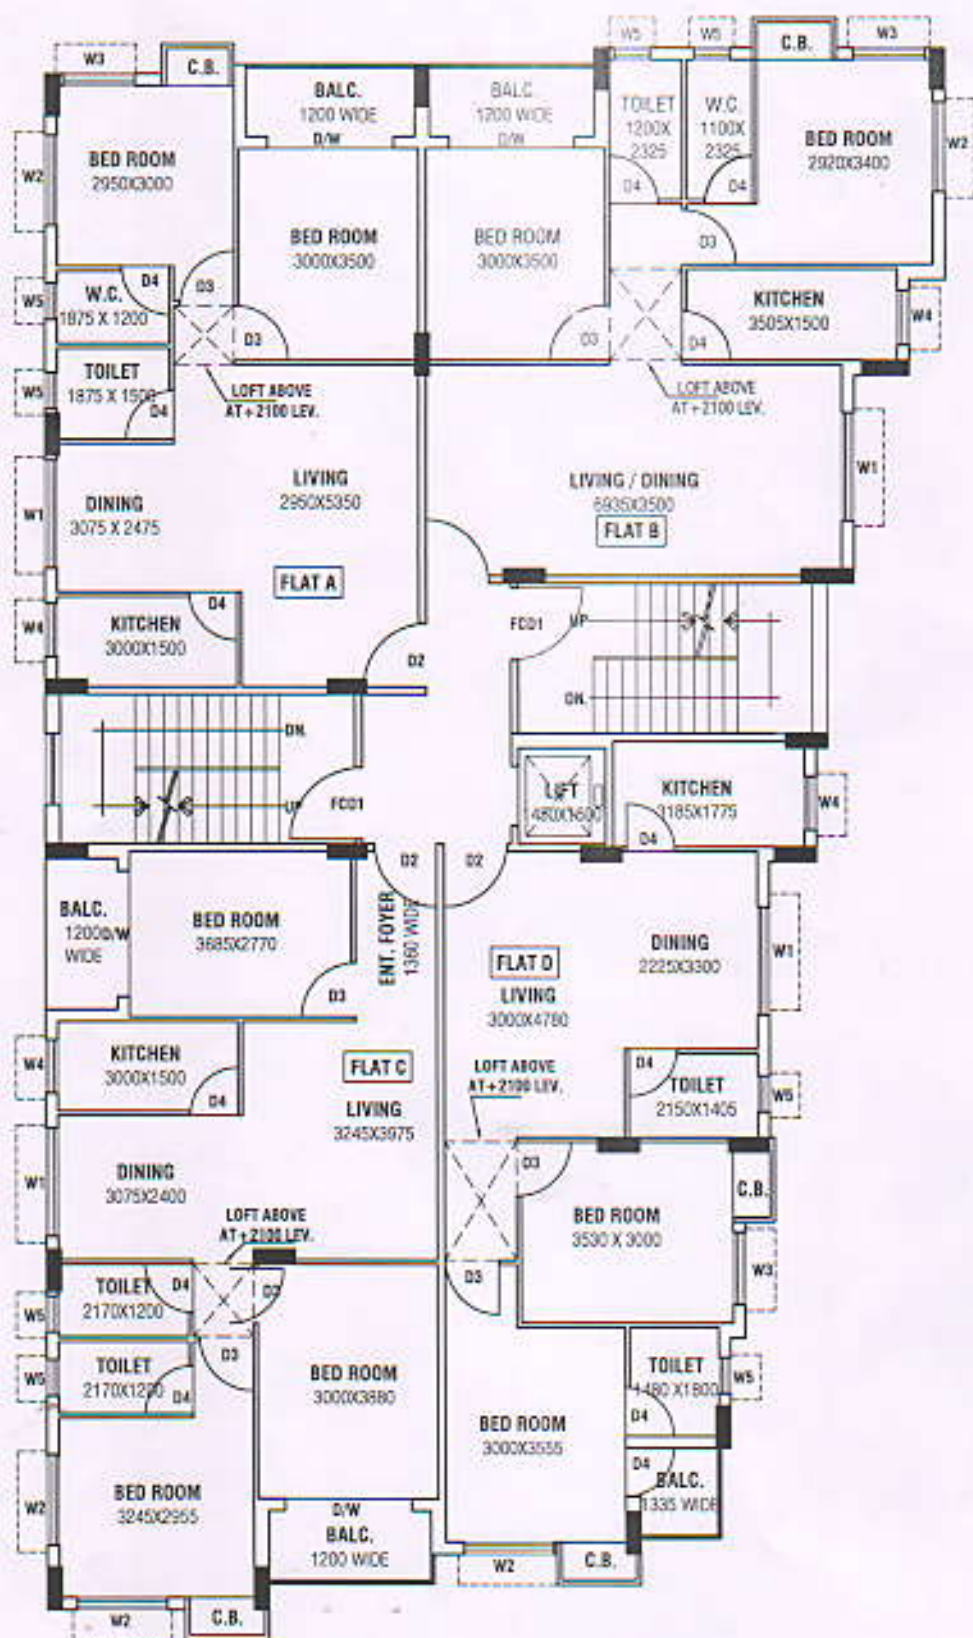

TYP.(1ST. TO 5TH.) FLOOR PLAN
SCALE :- 1:100