



Gr. Fl. Lvl.
Lvl. +0.00

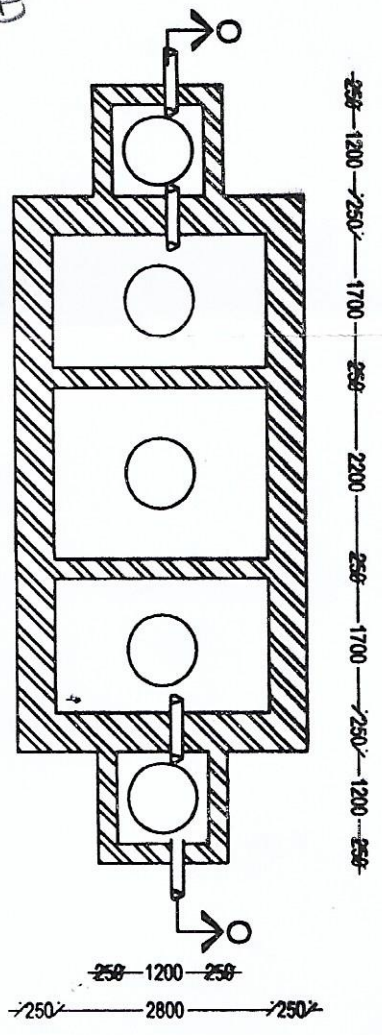

DETAIL OF SEPTIC TANK


SCALE - 1:50

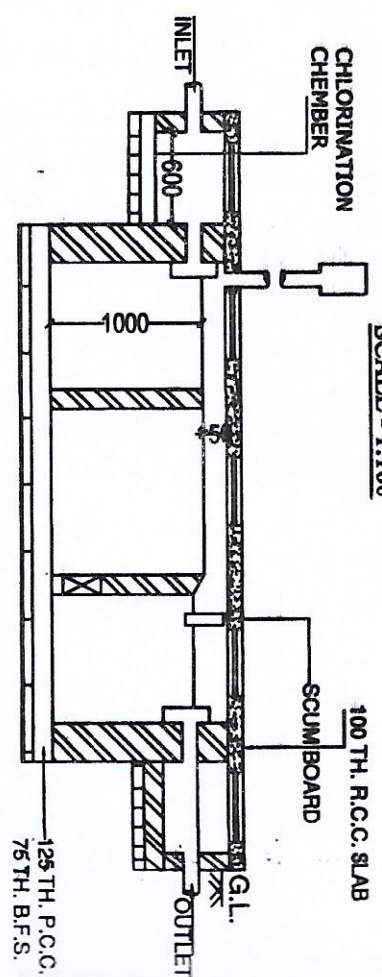

FRONT ELEVATION

SCALE - 1:100

NOTE
DEPTH OF THE U.G. RESERVOIR & SEPTICTANK SHOULD NOT EXCEED BEYOND THE DEPTH OF THE FOUNDATION OF THE BUILDING.

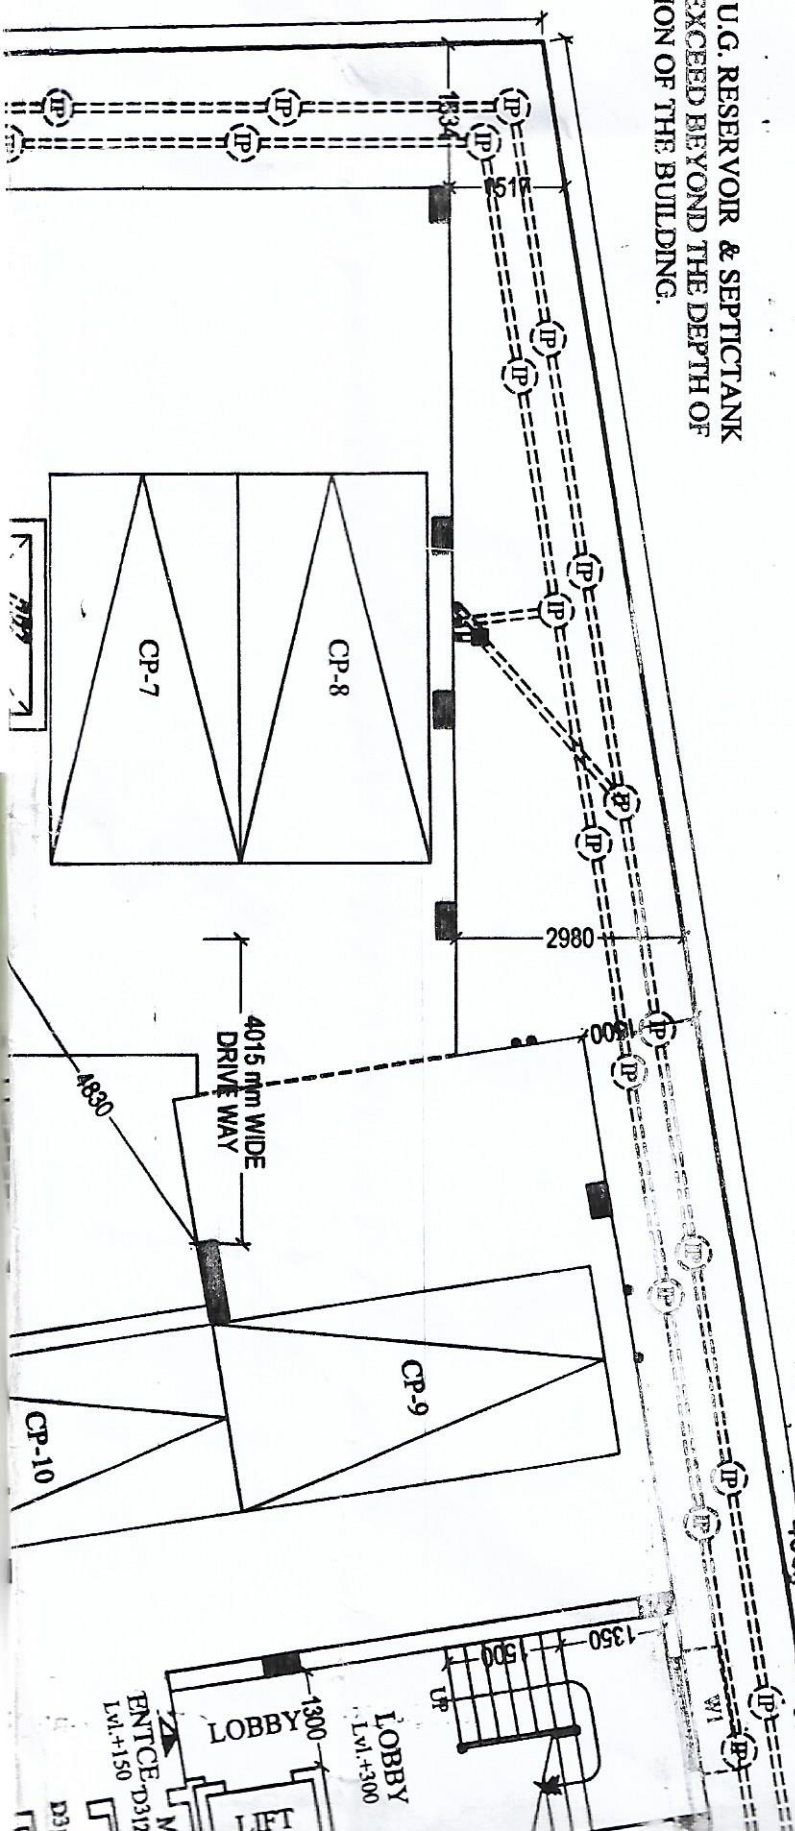

SECTION - O - O

SCALE - 1:50

ASB
70/C, D. C. DEY ROAD
40044

LOBBY
Lvl. +300
ENTNCE 'D312
Lvl. +150
LIFT