


Location of proposed project G+VI-"PRASHANTI APARTMENT" situated at MAHALLA GURUDASIPARA, HOLDING NO-41, WARD NO-30, District Purba Bardhaman, West Bengal – 713 101

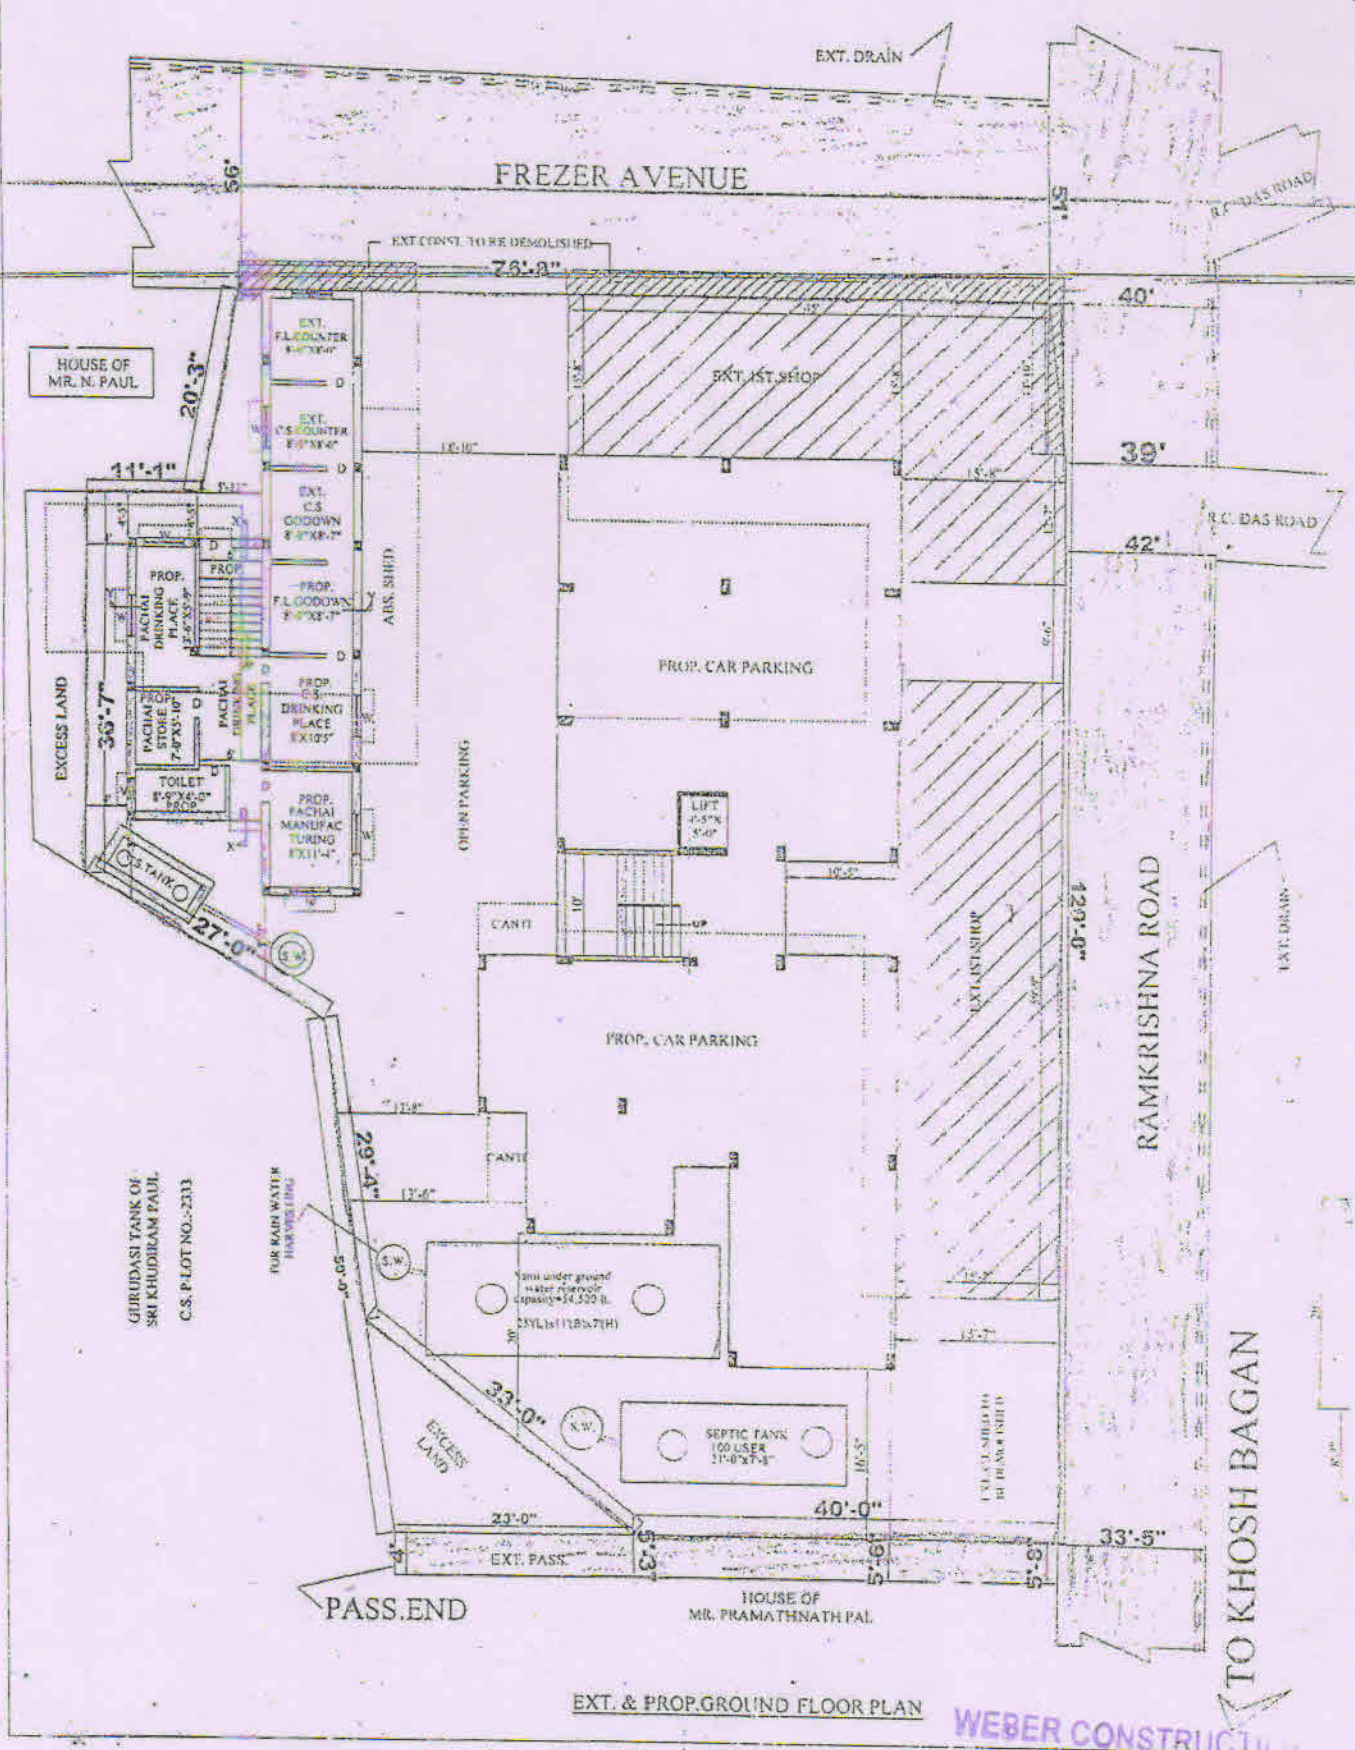

EXT. & PROP. GROUND FLOOR PLAN

WEBER CONSTRUCTION

Latitude- 23°14'44.5"N
Longitude-87°51'37.0"E

Tapan Nayak
Partner
Owner Signature