

**SCHEDULE OF DOORS & WINDOWS**

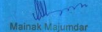
NO	SILL	LINTEL	SIZE
D	-	2150	1500X2150
D1	-	2150	1200X2150
D1A	-	2150	1000X2150
D1B	-	2150	1150X2150
D2	-	2150	900X2150
D3	-	2150	750X2150
DW	-	2150	2100X2150
F.C.D	-	2150	1200X2150
W1	350	2150	2400X1800
W2A	350	2150	900X1800
W2	350	2150	2100X1800
W3	350	2150	1800X1800
W4	350	2150	1200X1800
W5	950	2150	900X1200
W6	350	2150	850X1800
W7	1250	2150	600X900

CERTIFICATE OF OWNER.  
 CERTIFIED THAT I HAVE GONE THROUGH THE BUILDING RULES FOR KAMARHATI MUNICIPALITY AND ALSO UNDER TAKE TO ABIDE BY THOSE RULES DURING AND AFTER CONSTRUCTION OF THE BUILDING

 
NAME OF OWNER  
 RASIKA MERCHANDISE (P) LTD.

For Rasika Merchandise Pvt Ltd  
 Director / Authorised Signatory  
  
 SIGNATURE OF OWNER

CERTIFICATE OF STRUCTURAL STABILITY  
 WE HEREBY CERTIFIED THAT THE FOUNDATION AND THE SUPERSTRUCTURE OF THE BUILDING PROPOSED FOR CONSTRUCTION ON MOUZA: ARADAHAI, KAMARHATI, J.L. NO-01, R.S. & L.R. DAG NOS-3642/3647, 3649 TO 3655, KH NOS 1133 TO 1135, 1058, 1057, P.S.-BELGHORIA, DIST.-NORTH 24 PARGANAS, PREMISES NO.26, B.T.ROAD, MUNICIPAL HOLDING NO-F-15, WARD NO- 8, HAVE BEEN SO DESIGNED BY US WILL MAKE SUCH FOUNDATION & SUPER STRUCTURE SAFE IN ALL RESPECTS INCLUDING THE CONSIDERATION OF BEARING CAPACITY OF SOIL E.T.C.

  
 Mainak Majumdar  
 S.C.E., M.C.E. (Struct)  
 ESE-152 of CMC  
 B.TEN, INDIA - 71 0008

SIGN OF STRUCTURAL ENGG.

  
 DR. SUJIT KUMAR BOSE  
 P.L.D., M.C.E. (Soil), B.C.E. (Home)  
 M.T.O.3  
 License No.-RM/Geo-7508-12  
 SIGN OF GEOTECHNICAL ENGG.

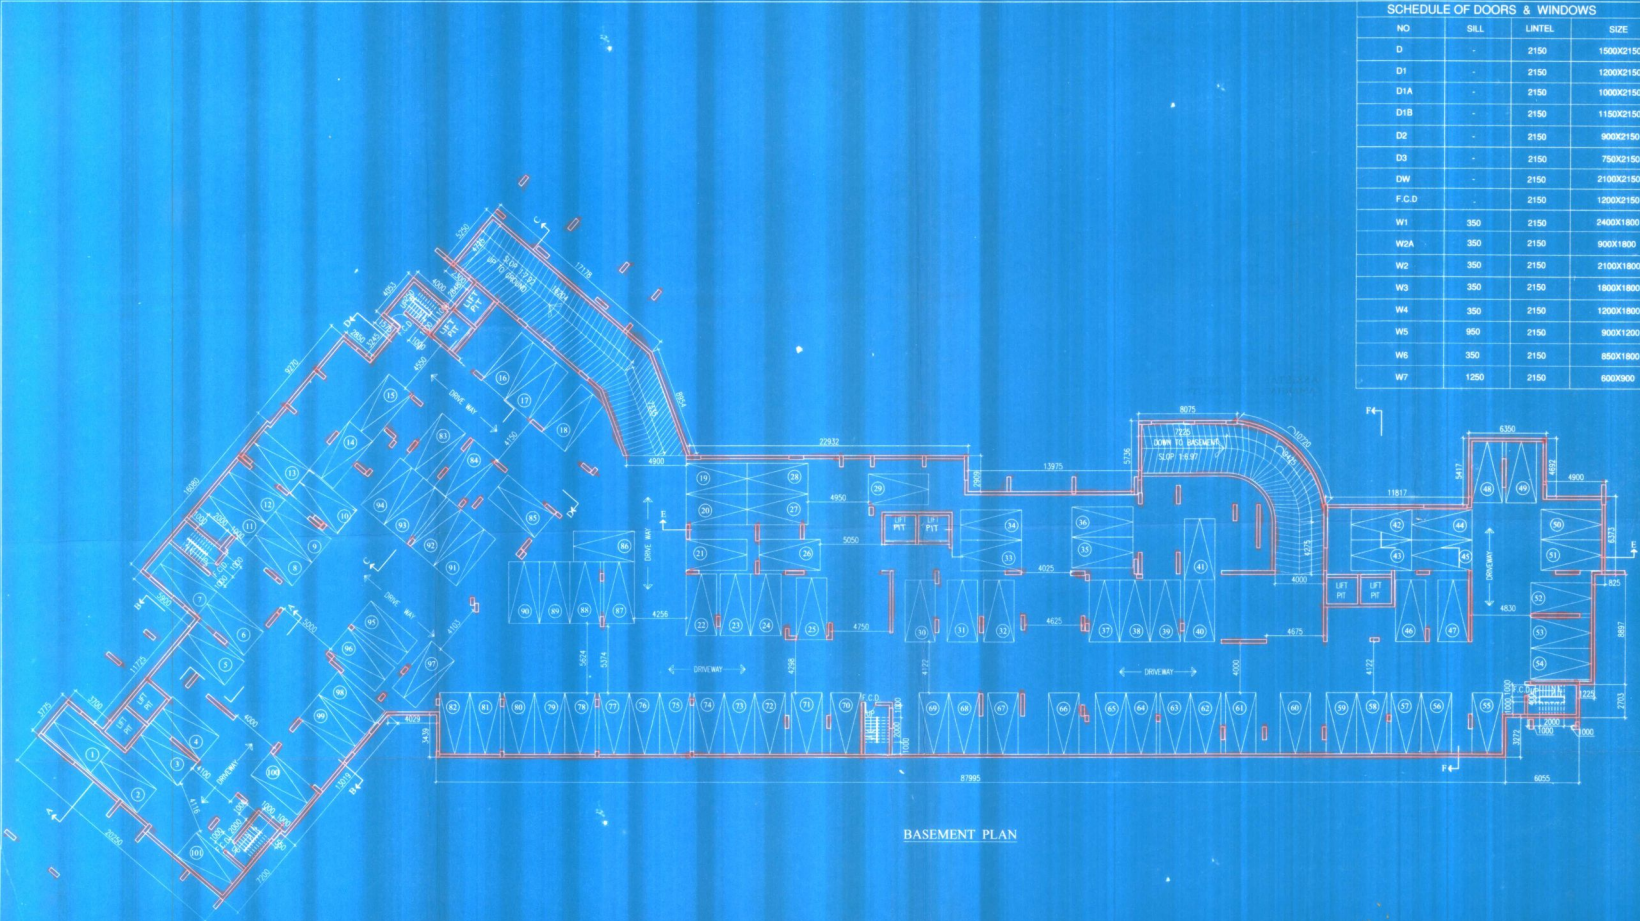
JAY PRKASH BHATT & NEEL AGRAWAL  
 B. ARCH. & P.A.C.  
 Reg. No. CA/001/0028  
 ARCHITECTS (NO.1514)  
 SIGNATURE OF ARCHITECT

TITLE: BASEMENT PLAN. BLOCK-1

PROJECT:  
 PROPOSED PLAN OF 3646-1/300, 04-6/00011 & 04-6/00012 ZONED RESIDENTIAL BUILDING AT MOUZA: ARADAHAI, KAMARHATI, J.L. NO. 01, R.S. & L.R. DAG NOS-3642/3647, 3649 TO 3655, KH NOS 1133 TO 1135, 1058, 1057, P.S.-BELGHORIA, DIST.-NORTH 24 PARGANAS, PREMISES NO.26, B.T.ROAD, MUNICIPAL HOLDING NO-F-15, WARD NO- 8, UNDER KAMARHATI MUNICIPALITY.

ARCHITECTS  
 **AGRAWAL & AGRAWAL**  
 BARODA KOLKATA

SCALE: DATE: DEPT: CHECKED:  
 1:200 09.10.13 ET/TA/USH/HE



BASEMENT PLAN